
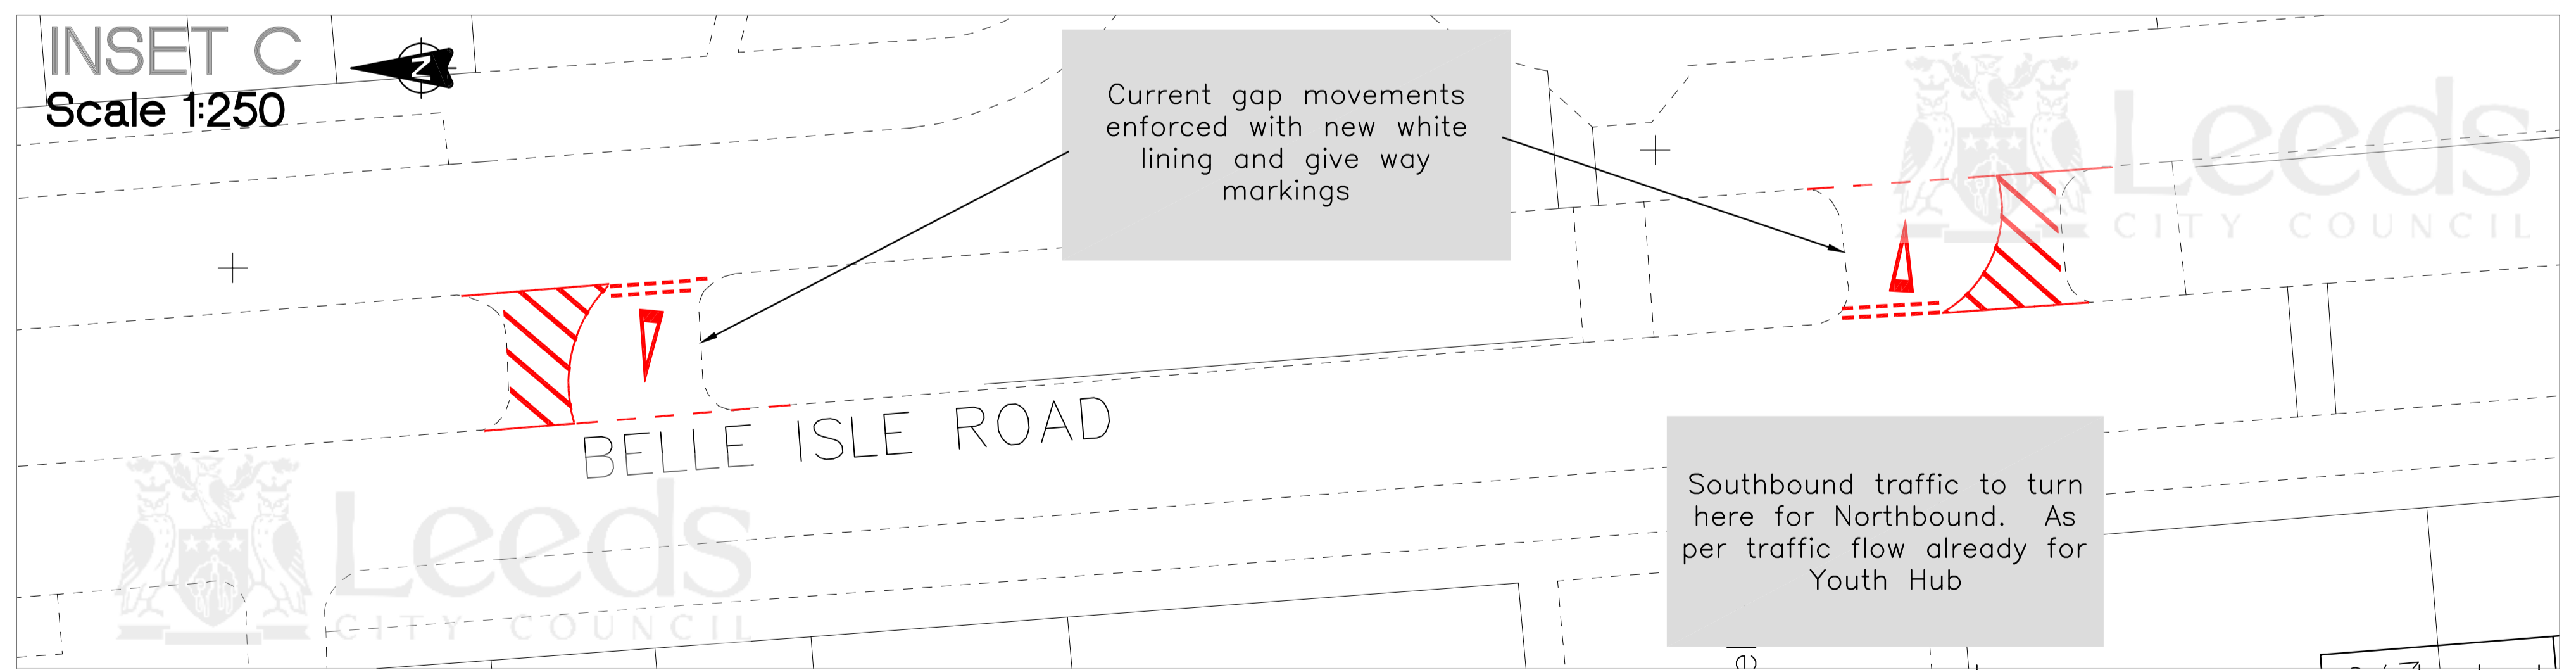


Notes:

- This drawing is for information only. See relevant Contract Drawings for actual construction details and proposed works.

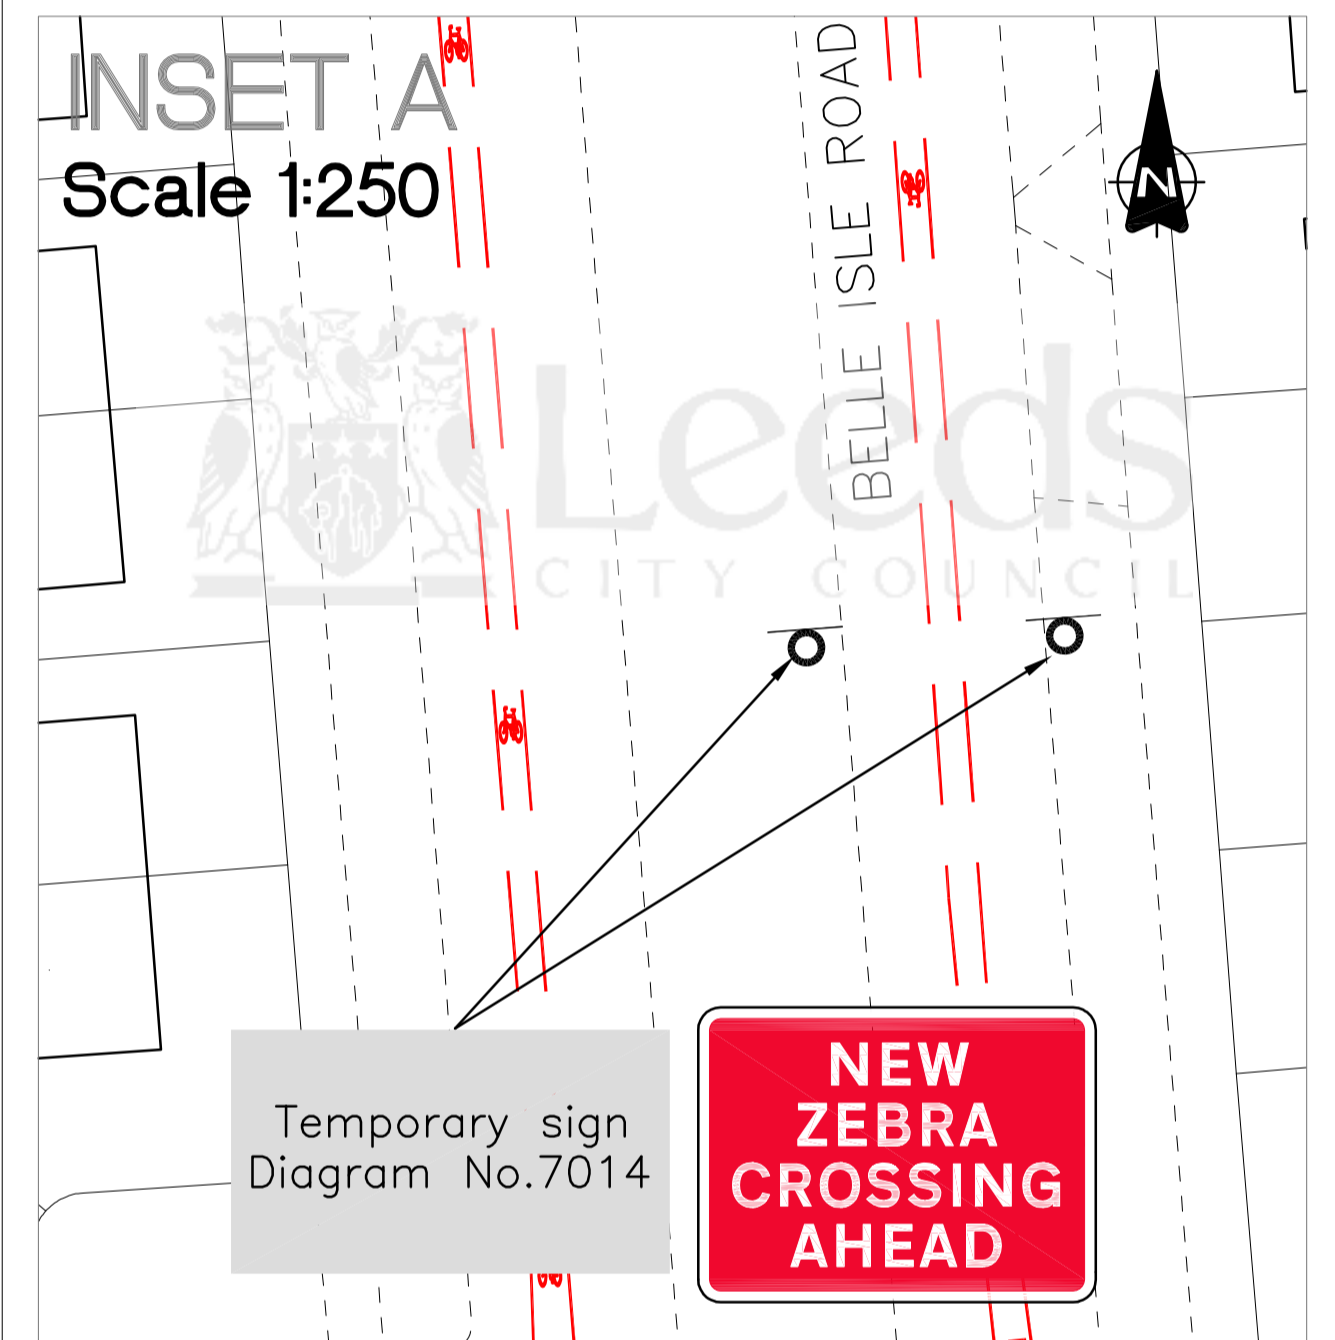

© LEEDS CITY COUNCIL
This drawing is the property of Leeds City Council. It must only be used for the purpose for which it was originally supplied. It must not be copied, published or transmitted by any means to any third party, without the express permission of the originator. Modification or manipulation of all or part of this drawing is strictly forbidden, unless specifically requested or approved by the originator.

SPRINGWELL LEEDS ACADEMY SOUTH - PROPOSED ZEBRA CROSSING BELLE ISLE ROAD GENERAL ARRANGEMENT

AMENDMENTS	DRAWN	CHECK	DATE	DRAWN BY	SCALE
FIRST APPROVED	JB	SG	02/18	INITIALS JB	As shown
a. Name of school updated, 'No U-Turn' signs removed and various minor changes.				DATE 08/16	
				AutoCAD BY JB	
				CHECKED BY SG	
				DATE 2/18	ORIGINAL SHEET SIZE A1



FIRST APPROVED	AMENDMENTS	DRAWN	CHECK	DATE
299456/LCC/HWT/XX/DR/EP/GA_02a				
INFORMATION				
APPROVED				
February 2018				
DATE:	REV #	STATUS		
	P01.1	SO		