


KEY
 AREA OF ADOPTED
 HIGHWAY TO BE
 STOPPED UP UNDER
 SECTION 116 OF THE
 HIGHWAYS ACT 1980



GRID REF:
SE3438SE

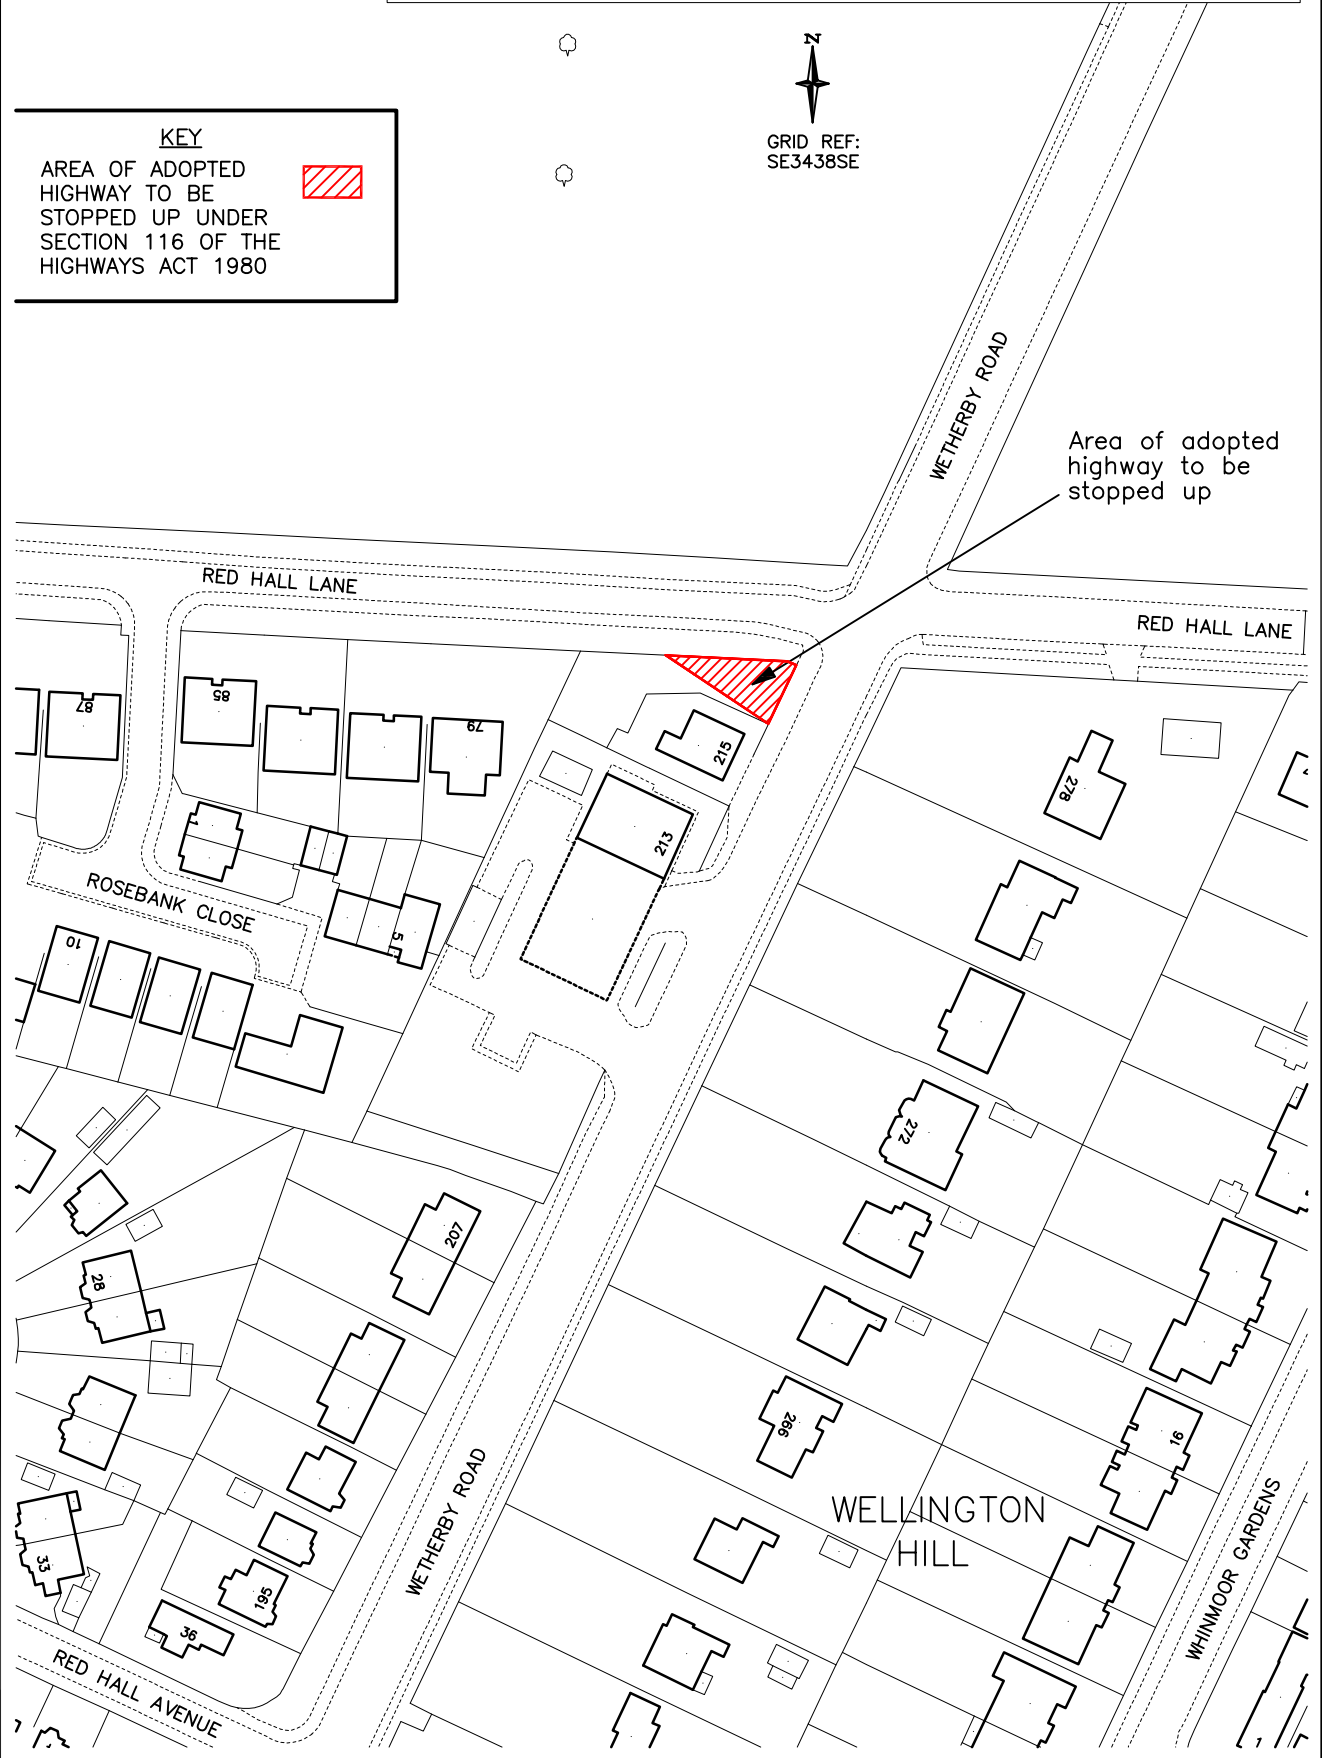

Area of adopted
highway to be
stopped up

This drawing is the property of Leeds City Council. It must only be used for the purpose for which it was originally supplied. It must not be copied, published or transmitted by any means to any third party, without the express permission of the originator. Modification or manipulation of all or part of this drawing is strictly forbidden unless specifically requested or approved by the originator.

**LAND ADJACENT TO 215
 WETHERBY ROAD LS17 8ND**

**SECTION 116 HIGHWAYS ACT
 1980 - STOPPING UP ORDER**

DRAWN BY	SCALE
BH 11/15	1:1250
AutoCAD BY	ORIGINAL SHEET SIZE
SM 11/15	A4
CHECKED BY	
EFW 11/15	

Leeds
CITY COUNCIL
HIGHWAYS AND TRANSPORTATION

DRAWING/PLAN No.
SD/217960/WR/01

DATE: **November 2015**