


DO NOT SCALE

- KEY**
- PROPOSED ALIGNMENT
 - ▨ SUDS PLANTING BUILD-OUT
 - ▤ TACTILES (CONTROLLED CROSSING)
 - ▥ TACTILES (UNCONTROLLED CROSSING)
 - COLOURED SURFACING (BUS LANE)
 - COLOURED SURFACING (GENERAL TRAFFIC)
 - ▨ COPENHAGEN STYLE CROSSING SURFACING
 - ▨ RAISED TABLE RAMPS
 - TRAFFIC SIGNS
 - PROPOSED BUS STOP SHELTERS
 - CYCLE PARKING FACILITIES
 - 3 NUMBER OF PARKING BAYS (5m SPACES)

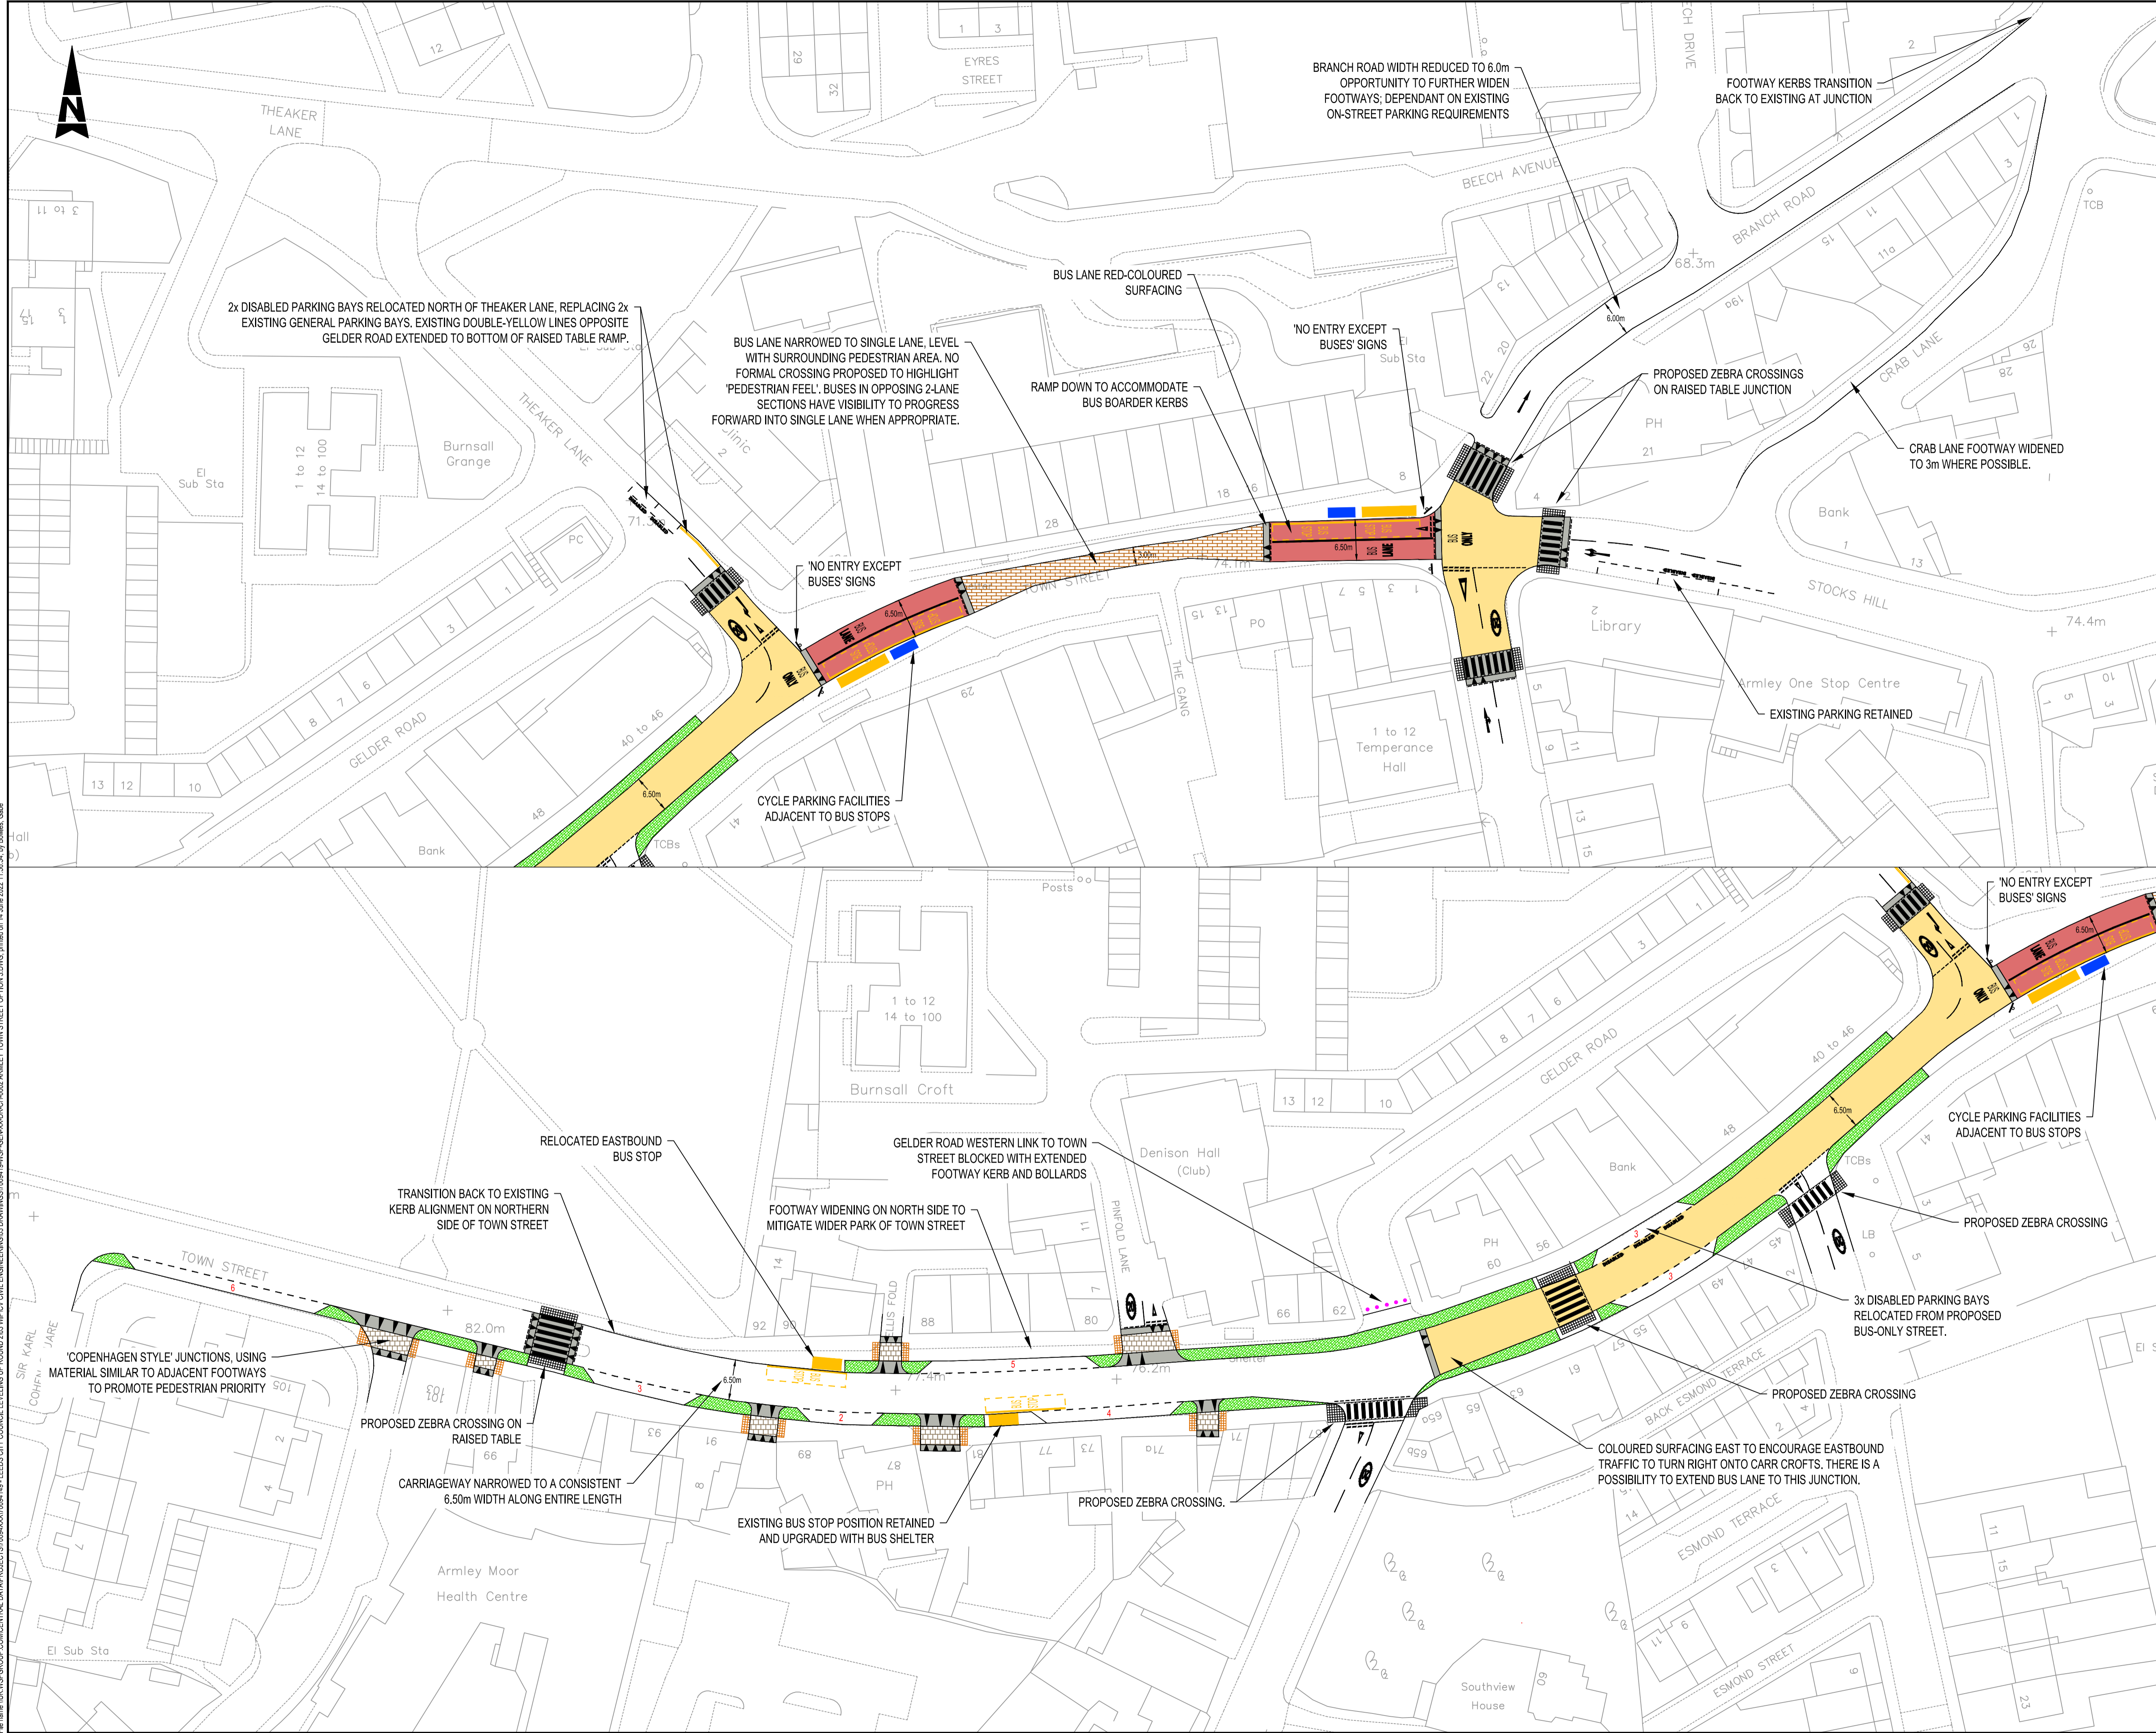

File name: UK:WSPGROUP\COMMON\DATA\PROJECTS\7009419-WSP-GEN-XX-DR-CH-0002\ARMLEY TOWN STREET OPTION 3.DWG, printed on 14 June 2022 11:58:34, by: Rowan, Gabe

PD1	09/06/2022	KHu	08/06 FEEDBACK - CHANGES FOR REVIEW	---	---
REV	DATE	BY	DESCRIPTION	CHK	APP

DRAWING STATUS: S2 - FOR INFORMATION



Three White Rose Office Park, Millshaw Park Lane, Leeds, LS11 0DL UK
T+ 44 (0) 113 395 6200, F+ 44 (0) 113 395 6201
wsp.com



Leeds CITY COUNCIL

SITE/PROJECT: LEEDS LEVELLING UP FUND
ARMLEY TOWN STREET

TITLE: OPTION 3 - BUS ONLY ROUTE
CONCEPT DESIGN LAYOUT PLAN

SCALE @ A1:	1:500	CHECKED:	-	APPROVED:	-
PROJECT NO:	7009419	DESIGNED:	KHu	DRAWN:	KHu
DRAWING NO:	7009419-WSP-GEN-XX-DR-CH-0002	DATE:	09/06/22	REV:	P01

© WSP UK Ltd