


S278 PLAN scale 1:250

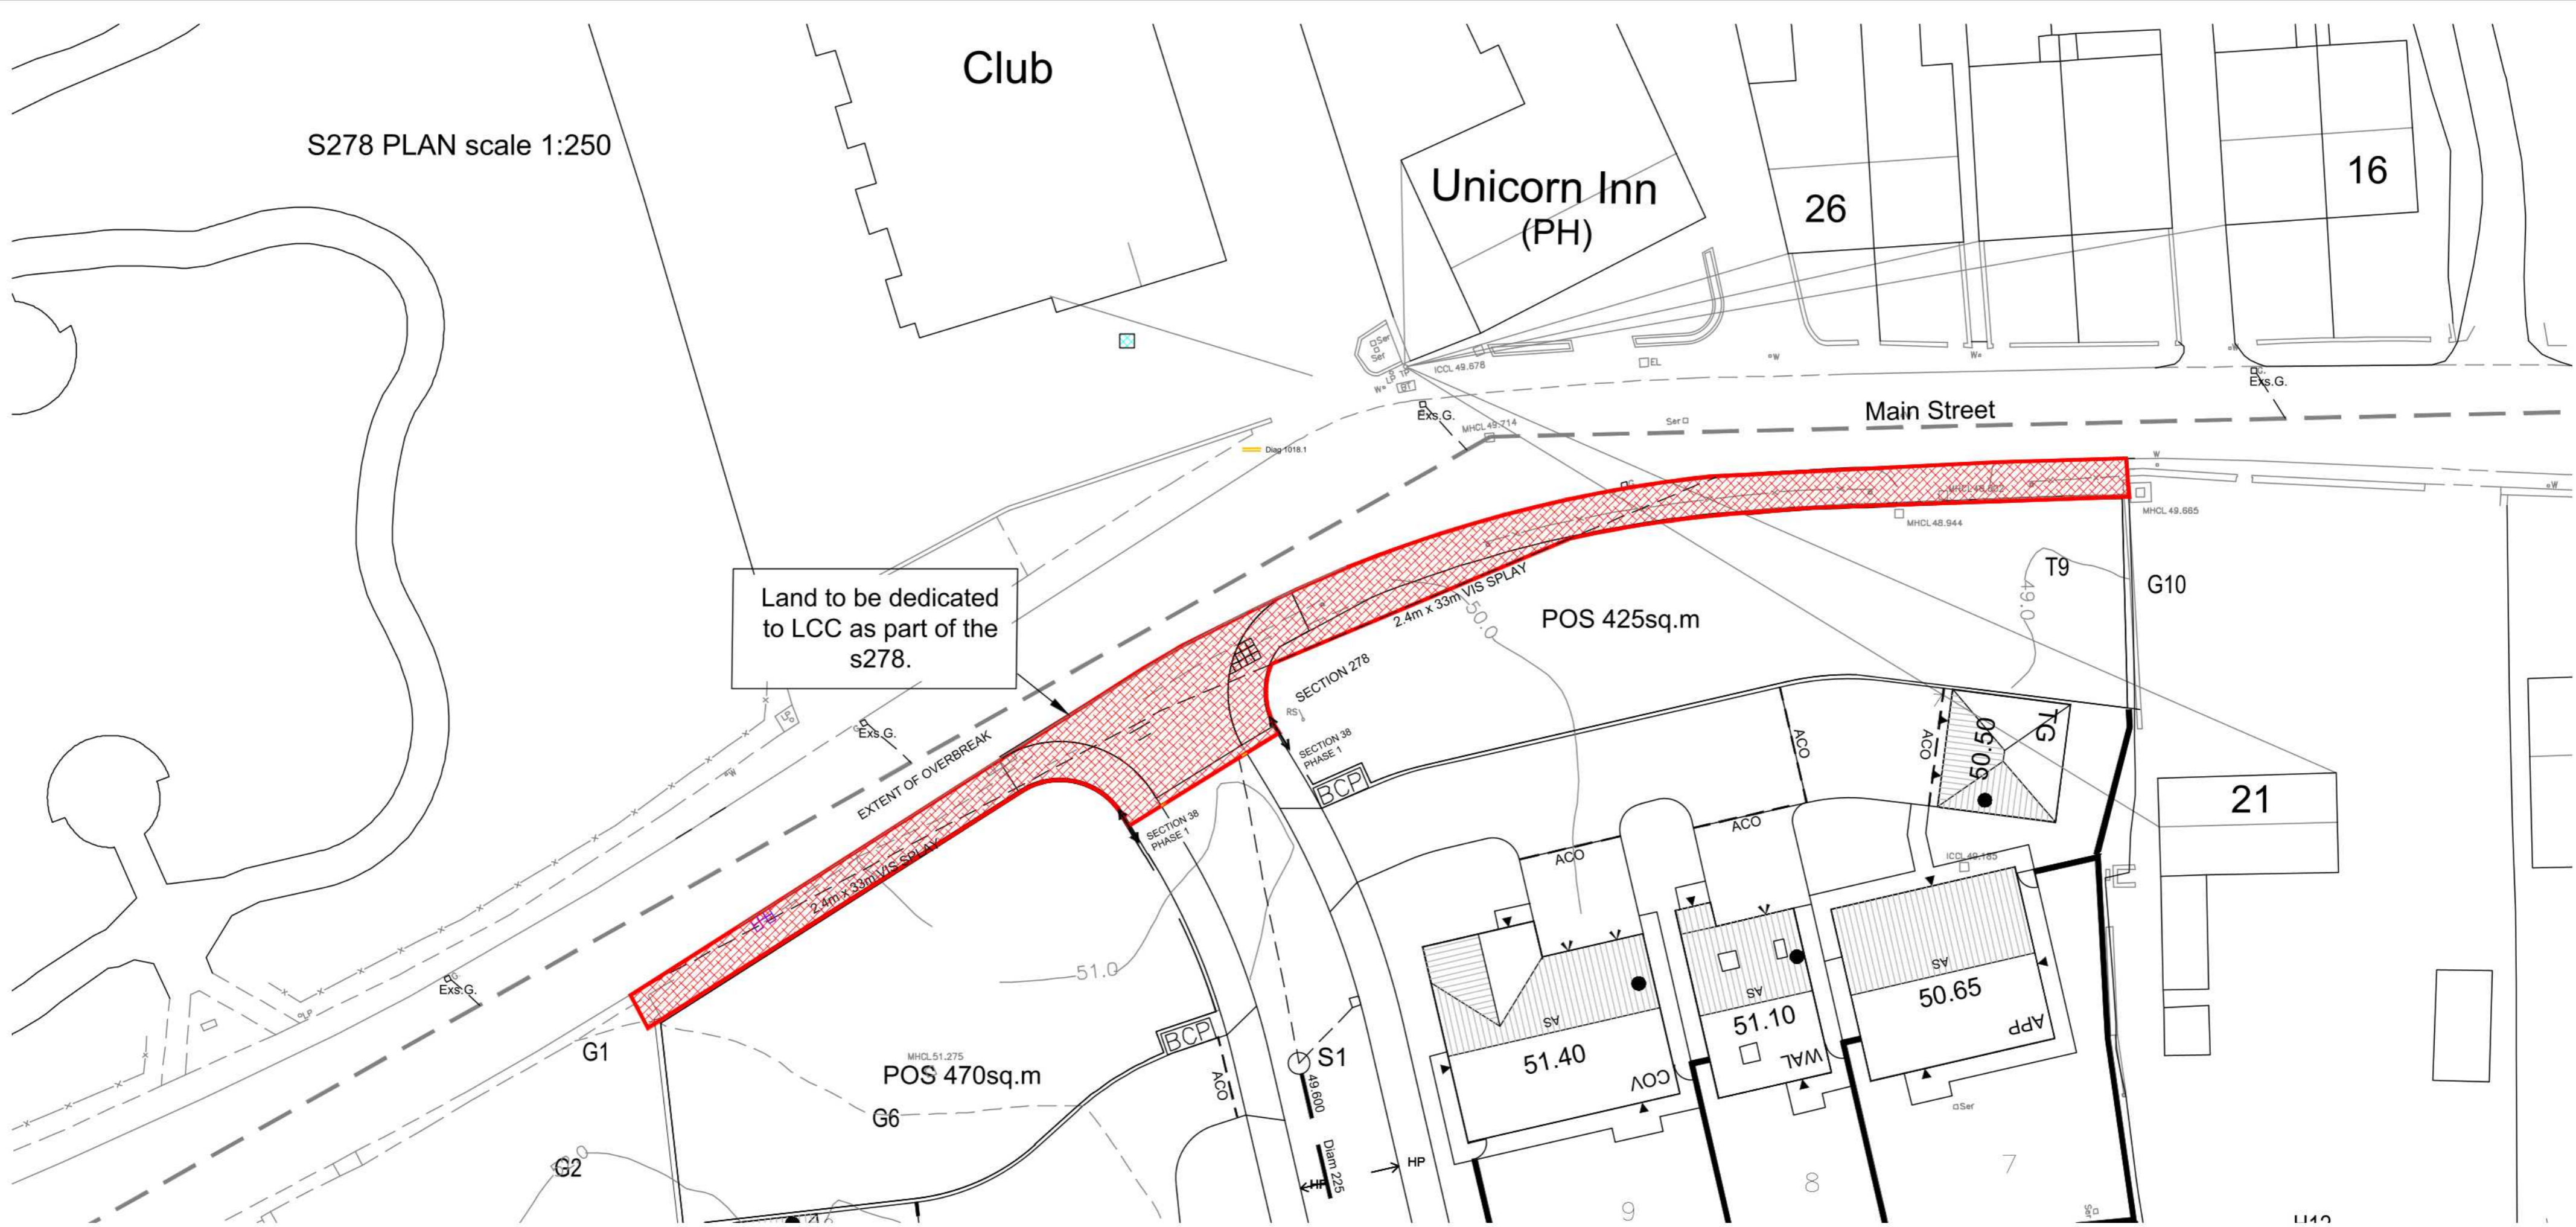

**Haigh Huddleston & Associates**

Civil Structural Engineering Consultants

Unit 4, Midgley Business Park, Bar Lane, Wakefield, WF4 4JJ t 01924 574074  
e martin@haighhuddleston.co.uk

Client  
**AVANT HOMES**

Project  
**MAIN STREET, CARLTON**

Detail  
**S278 LAND DEDICATION PLAN**

Dwn AH Ckd Date Apr'24 Scale 1:250 Dwg No. E22/7918/023\_03

