

ALUMINIUM POWDER COATED WINDOW SPECIFICATION
 Note - Background trickle vents to windows = 400mm² restrictors to opening windows = max opening 100mm
NOTE - SAFETY GLASS THROUGHOUT

W1
 ALUMINIUM DOUBLE GLAZED 28mm SEALED UNIT TOP HUNG FULLY OPERATING SASH INCORPORATING FRICTION STAY HINGES, COCKSPUR HANDLES AND TRICKLE VENT. SIZE: 800 X 1205.

W2
 ALUMINIUM DOUBLE GLAZED 28mm SEALED UNIT TOP HUNG FULLY OPERATING SASH INCORPORATING FRICTION STAY HINGES, COCKSPUR HANDLES AND TRICKLE VENT. SIZE: 800 X 1085.

W3
 ALUMINIUM DOUBLE GLAZED 28mm SEALED UNIT TOP HUNG FULLY OPERATING SASH INCORPORATING FRICTION STAY HINGES, COCKSPUR HANDLES AND TRICKLE VENT. SIZE: 800 X 905.

DESIGN FREEZE

12	SAA	Updated as per DTM Code 12	06/09/12
11	SAA	Updated to clients comments (email dated 23.4.12)	27/04/12
10	SAA	Design amended for year 6 pupils	16/04/12
09	SAA	Ext doors, windows, canopy & rooflights amended - ramps added	19/12/11
08	SAA	W2 added to discussion 3	28/11
07	SAA	Rooflights added to classrooms. Rear canopy increased	17/01/11
06	SAA	Layout amended to clients requirements	15/01/11
05	SAA	Layout & spec amended. Bay 4 amended to 3.5m. Ext doors amended	4/02/10
04	SAA	Internal layout amended. windows & spec added	14/04/10
03	SAA	Internal layout amended to clients requirements	12/04/10
02	SAA	Internal layout amended to clients requirements	08/04/10
01	SAA	Internal layout amended to clients requirements	07/04/10

PREMIER INTERLINK
 WACO UK LTD


HEAD OFFICE
 CATFOSS LANE, BRANDSBUROTON, DRIFFIELD
 EAST YORKSHIRE YO25 8EJ
 Telephone: (01964) 545000 Fax: (01964) 545001
 email: sales@waco.co.uk internet: www.waco.co.uk

Client: LEEDS CITY COUNCIL
Project: HUGH GATTSKELL PRIMARY
Title: GENERAL LAYOUT

Scale (in A1): 1:50
Drawn: GG
Date: 31/3/10
Checked:
Rev: 12

Drawing No.: 09191-001L

(Gross internal floor space: 298m²)

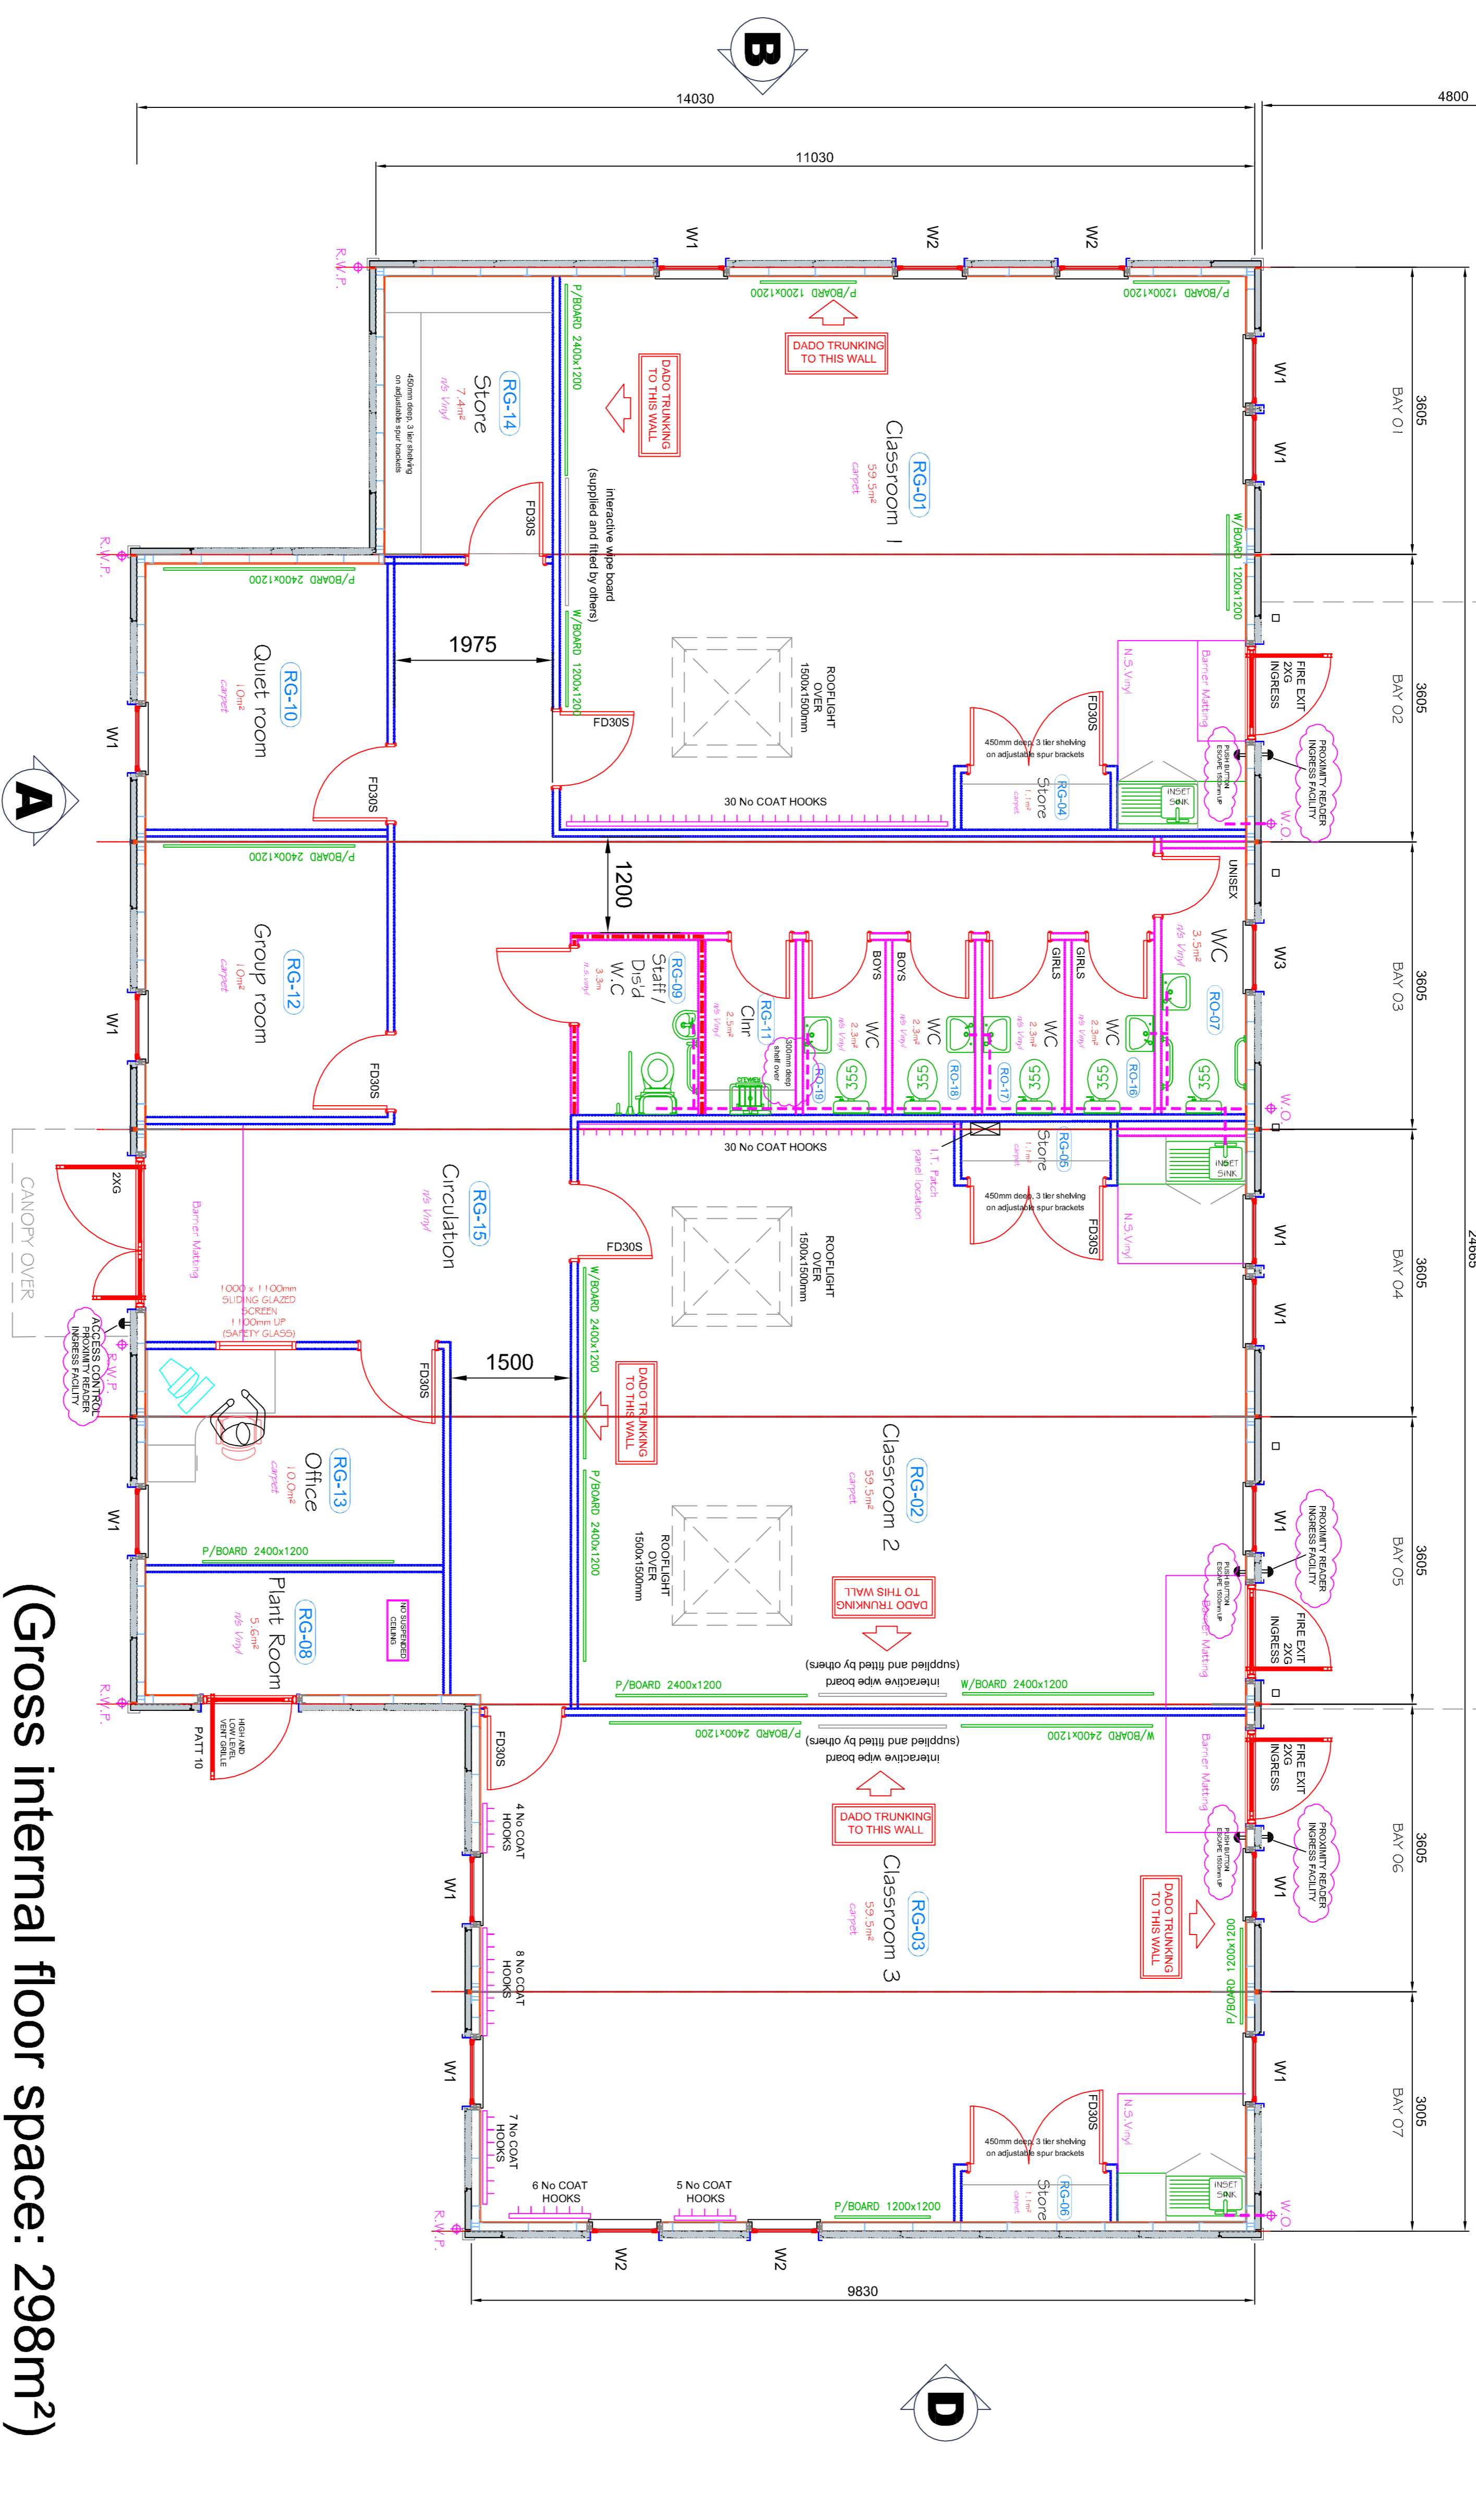

SPECIFICATION - PREMIER ONE

Floor Loadings: 3.0kN/m²
 Suspended Ceiling Height: 2.450mm
 Suspended Ceiling Height: 2300mm except where indicated.
Roof Pitch: MONO PITCH

Roof Construction:
 Kingspan KS1000 FC insulated roof sheets fixed to 150x45x12x1.6 ceiling cassette between steel roof trusses forming fall.
 Colour: Goosewing Grey (BS 10K05)
 UPVC rainwater pipes and gutters - colour: Black

External Wall Finish:
 80mm Composite insulated panels - Colour: Cyclamen RAL 0207039
Floor Covering: see floor finishes drawing / R05
External Lint:
 Roof fascia and corners - Colour: Cyclamen RAL 0207039

External Walls:
 15mm Megapadco plasterboard on 100x42mm girth, steel studs at 600mm c/s
 Embossed Plastic H section plasterboard jointing system Colour: Cream
 Plasterboard vinyl faced - Colour: Moonstone

External Entrance Doors:
 Steel Powder Coated - Colour: Cyclamen RAL 0207039
 Safety glazing
 Safety facility
 Fire Escape Doors: Steel Powder Coated - Colour: Cyclamen RAL 0207039
 Safety glazing
 Push button exit
 Escape linked to fire alarm for auto open

Windows:
 See window schedule
 Powder coated Aluminium - Colour: Cyclamen RAL 0207039
 UPVC Burruss window boards to external reveals
 White PVC window liner to internal reveals
 Electronically operated skylights.
 Clear, triple glazed, polycarbonate glazing.
 Clear, triple glazed, polycarbonate glazing.
 Thermally broken edge frame.
 Skylights set on Kerb upstands complete with cut out to suit profile roof including valley to high end.

Internal Partitions: (30mins fire wall)
 70mm steel studs at 600mm c/s. Lined each side with single layer of 15mm vinyl faced Megapadco - Colour: Moonstone
 25mm external wall corners / internal corner trim - Colour: White
 Plasterboard stops above suspended ceiling

Internal Partitions:
 70mm steel studs at 600mm c/s. Lined each side with single layer of 15mm vinyl faced Megapadco - Colour: Moonstone
 25mm external wall corners / internal corner trim - Colour: White
 Plasterboard stops above suspended ceiling

Internal Partitions:
 70mm steel studs at 600mm c/s. Lined each side with single layer of 15mm vinyl faced Megapadco - Colour: Moonstone
 25mm external wall corners / internal corner trim - Colour: White
 Plasterboard stops above suspended ceiling

Fittings:
 Drawer line base units - Colour: Greenwich Beech
 20mm Post Formed Worktops - Colour: Black
 Bivon range toilet cubicles (CGL) - yellow doors and blue dividers
 Toilet roll holders, paper towel holders and mirrors to all W.C.s
 Waste pipes at low level to be boxed in.
 Shelving (18mm MDF - Painted)
 18mm blocking out for interactive wipe boards where indicated, as indicated on layout
 18mm blocking out for interactive wipe boards where indicated, as indicated on layout
 18mm pvc lining over plain plasterboard to plant room walls as indicated.
 18mm ply lining over plain plasterboard to plant room walls as indicated.
 Coat Hooks
 Suspended 180mm c/s. on painted s.w. timber battens, colour - Moonstone heights 1200mm to locations shown on plan
 1 row white thing splashback to sinks
 2 no air vents cut into pvc to each end wall for under floor ventilation (see detail)