



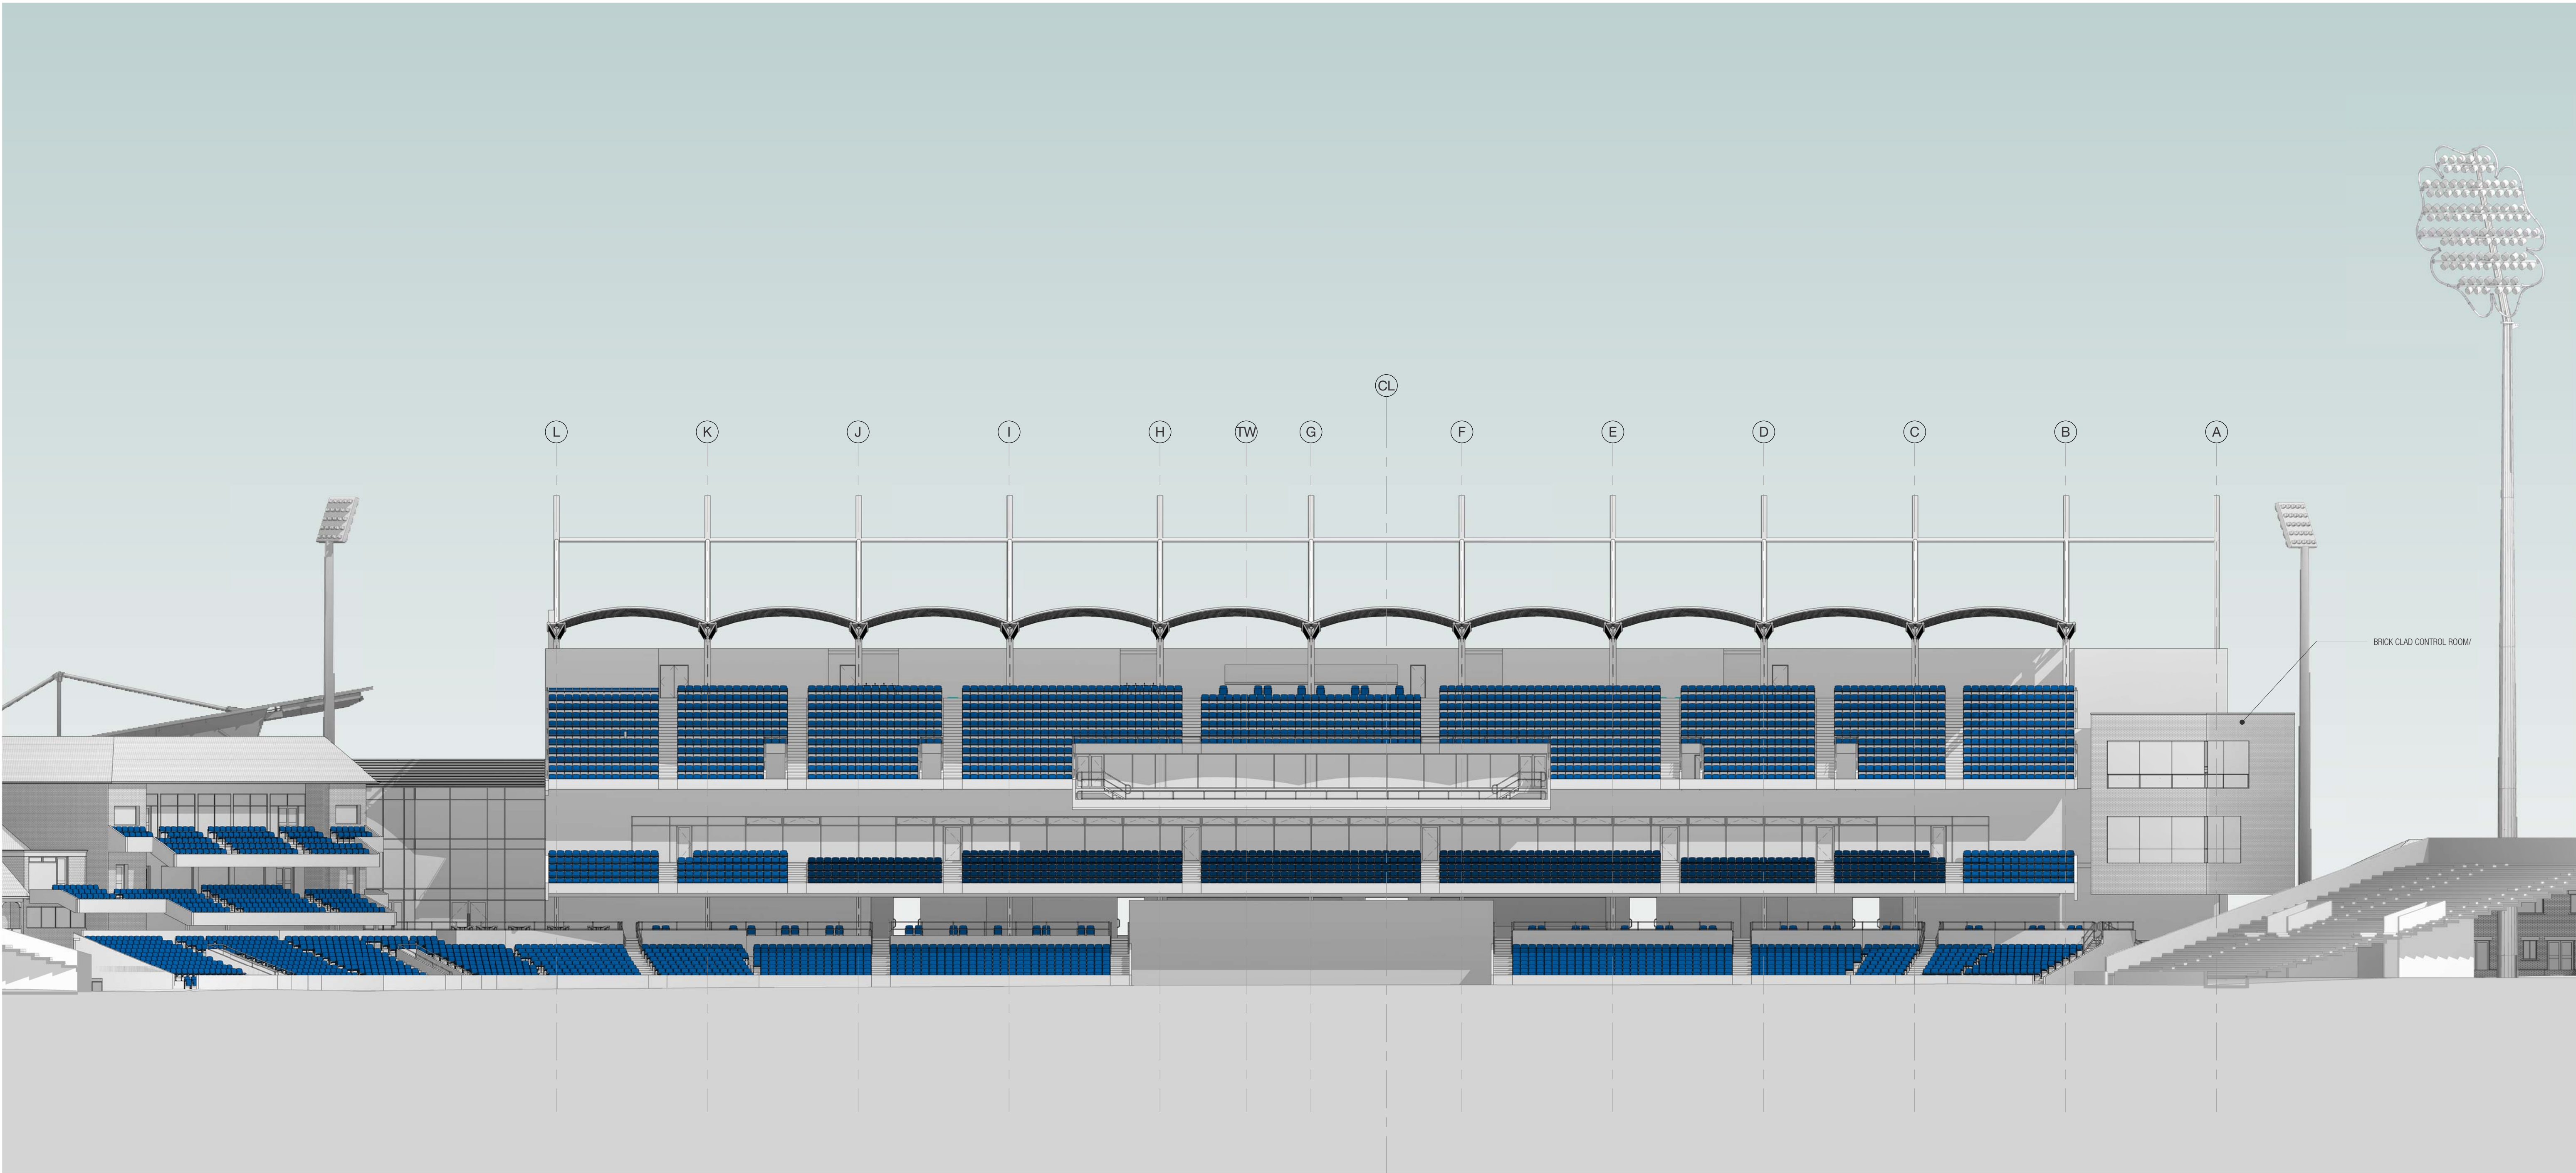

CRICKET ELEVATION_NORTH

1 : 200

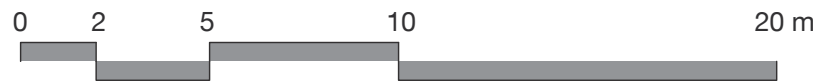

PLANNING

DLA ARCHITECTURE
www.dla-architecture.co.uk
55 St Pauls Street
LEEDS | LS1 2TE
T : 0113 887 3100 E : info@dl-a-architecture.co.uk

PROJECT
HEADINGLEY
NORTH / SOUTH STAND
TITLE
CRICKET ELEVATION_NORTH

SCALE
1 : 200 @ A1
DATE
24/04/15

DRAWN
TCT
REVIEWED
RCT

DRAWING NO
2013-250_051
REVISION

FILE PATH
C:\RevitLocal -\2013-250-NSS-XX-M3-AR-NORTH
SOUTH STAND_TCT.rvt