



SAFETY, HEALTH AND ENVIRONMENTAL INFORMATION

CONSTRUCTION RISKS	MAINTENANCE / PLANNING RISKS	DEMOLITION / ADAPTATION RISKS
IN ADDITION TO THE HAZARDS / RISKS ASSOCIATED WITH THE TYPE OF WORK DETAILED ON THE DRAWING, TAKE NOTE OF THE ABOVE. IT IS ASSUMED THAT ALL WORK ON THE DRAWING WILL BE CARRIED OUT BY A COMPETENT CONTRACTOR WORKING, WHERE APPROPRIATE, TO AN APPROPRIATE METHOD STATEMENT.		

NOTES

1. THIS DRAWING CONTAINS THE FOLLOWING EXTERNAL REFERENCES:

169024-MOU-H01-XX-XR-C-0004  
169024-MOU-H00-XX-XR-C-0045  
169024-MOU-H05-XX-XR-C-0001  
169024-MOU-H05-XX-XR-C-0002  
169024-MOU-H11-XX-XR-C-0001  
169024-MOU-H00-XX-XR-C-0049  
169024-MOU-H01-XX-XR-C-0002  
169024-MOU-ELS-XX-XR-L-0001  
169024-MOU-GEN-XX-XR-C-0003  
169024-MOU-GEN-XX-XR-C-0004  
169024-MOU-H01-XX-XR-C-0003

2. ADDITIONAL NOTES

LOCATION OF STATUTORY UNDERTAKER APPARATUS IS INDICATIVE ONLY. IT IS THE RESPONSIBILITY OF THE CONTRACTOR TO SATISFY THEMSELVES OF EXACT LOCATIONS PRIOR TO ANY EXCAVATION TAKING PLACE.

KEY

Planning Application Boundary	Seating Area	LE2.4 Linear Belts of Shrubs and Trees
Permanent Highways Boundary	Decking	LE2.5 Shrubs with Intermittent Trees
Main Leisure Path / Maintenance Access	Gravel	LE2.8 Scrub Mix
Secondary Leisure Path	Water Feature (Underpark)	LE3.1 Amenity Planting
Pedestrian/Cycle Path	Existing Vegetation	LE4.2 Native Species Hedge
Pedestrian Footway	LE1.1 Amenity Grassland / Highway Verges Mix	LE4.4 Native Species Hedgerow with Trees
Existing Right of Way	LE1.3.1 Wildflower Meadow Mix	LE5.1 Individual Trees
Viewpoint	LE1.3.2 Lowland Meadow Mix (Bamboo common)	LE6.1 Marginal Wetland Mix
Way Finding / Art Installation	LE2.1.1 Native Woodland Mix	LE6.4 Marsh and Wet Grassland
Proposed Earthwork	LE2.1.1 Native Wet Woodland Mix	Registered Park and Garden
Proposed Level (Existing Level)	LE2.2 Native Woodland Edge Mix	Special Landscape Area
Retaining Wall		

SCHEMATIC

SCALE: INTS

P2	07/06/17	MINOR AMENDMENT TO LABEL	JB	LW	MJ	LW
P1	09/05/17	FINAL ISSUE	JB	LW	MJ	LW
REV	DATE	DESCRIPTION	DWN	CKD	APP	BIM

© Crown Copyright and database rights 2015 Ordnance Survey LA100019567. You are permitted to use this data solely to enable you to respond to, or interact with, the organisation that provided you with the data. You are not permitted to copy, sub-licence, distribute or sell any of this data to third parties in any form.

FIRST ISSUE	DRAWN	DATE	CHECK	DATE	APP	DATE
	JB	09/05/17	LW	09/05/17	MJ	09/05/17

COMMENT:-

CLIENT

Leeds  
CITY COUNCIL

building great relationships

ST JOHN'S HOUSE, QUEEN STREET, MANCHESTER, M2 5JB  
TEL: +44 (0) 161 832 4542 | FAX: +44 (0) 161 835 2038

PROJECT

EAST LEEDS ORBITAL ROAD

TITLE

LANDSCAPE PROPOSALS  
SHEET 1 OF 8

SCALE @ A1 1:1,000	OFFICE MANCHESTER	PROJECT NO. 1072071
STATUS S4 - FOR PLANNING APPROVAL		
DRAWING NUMBER ELOR-MOU-ELS-XX-DR-L-0001		





















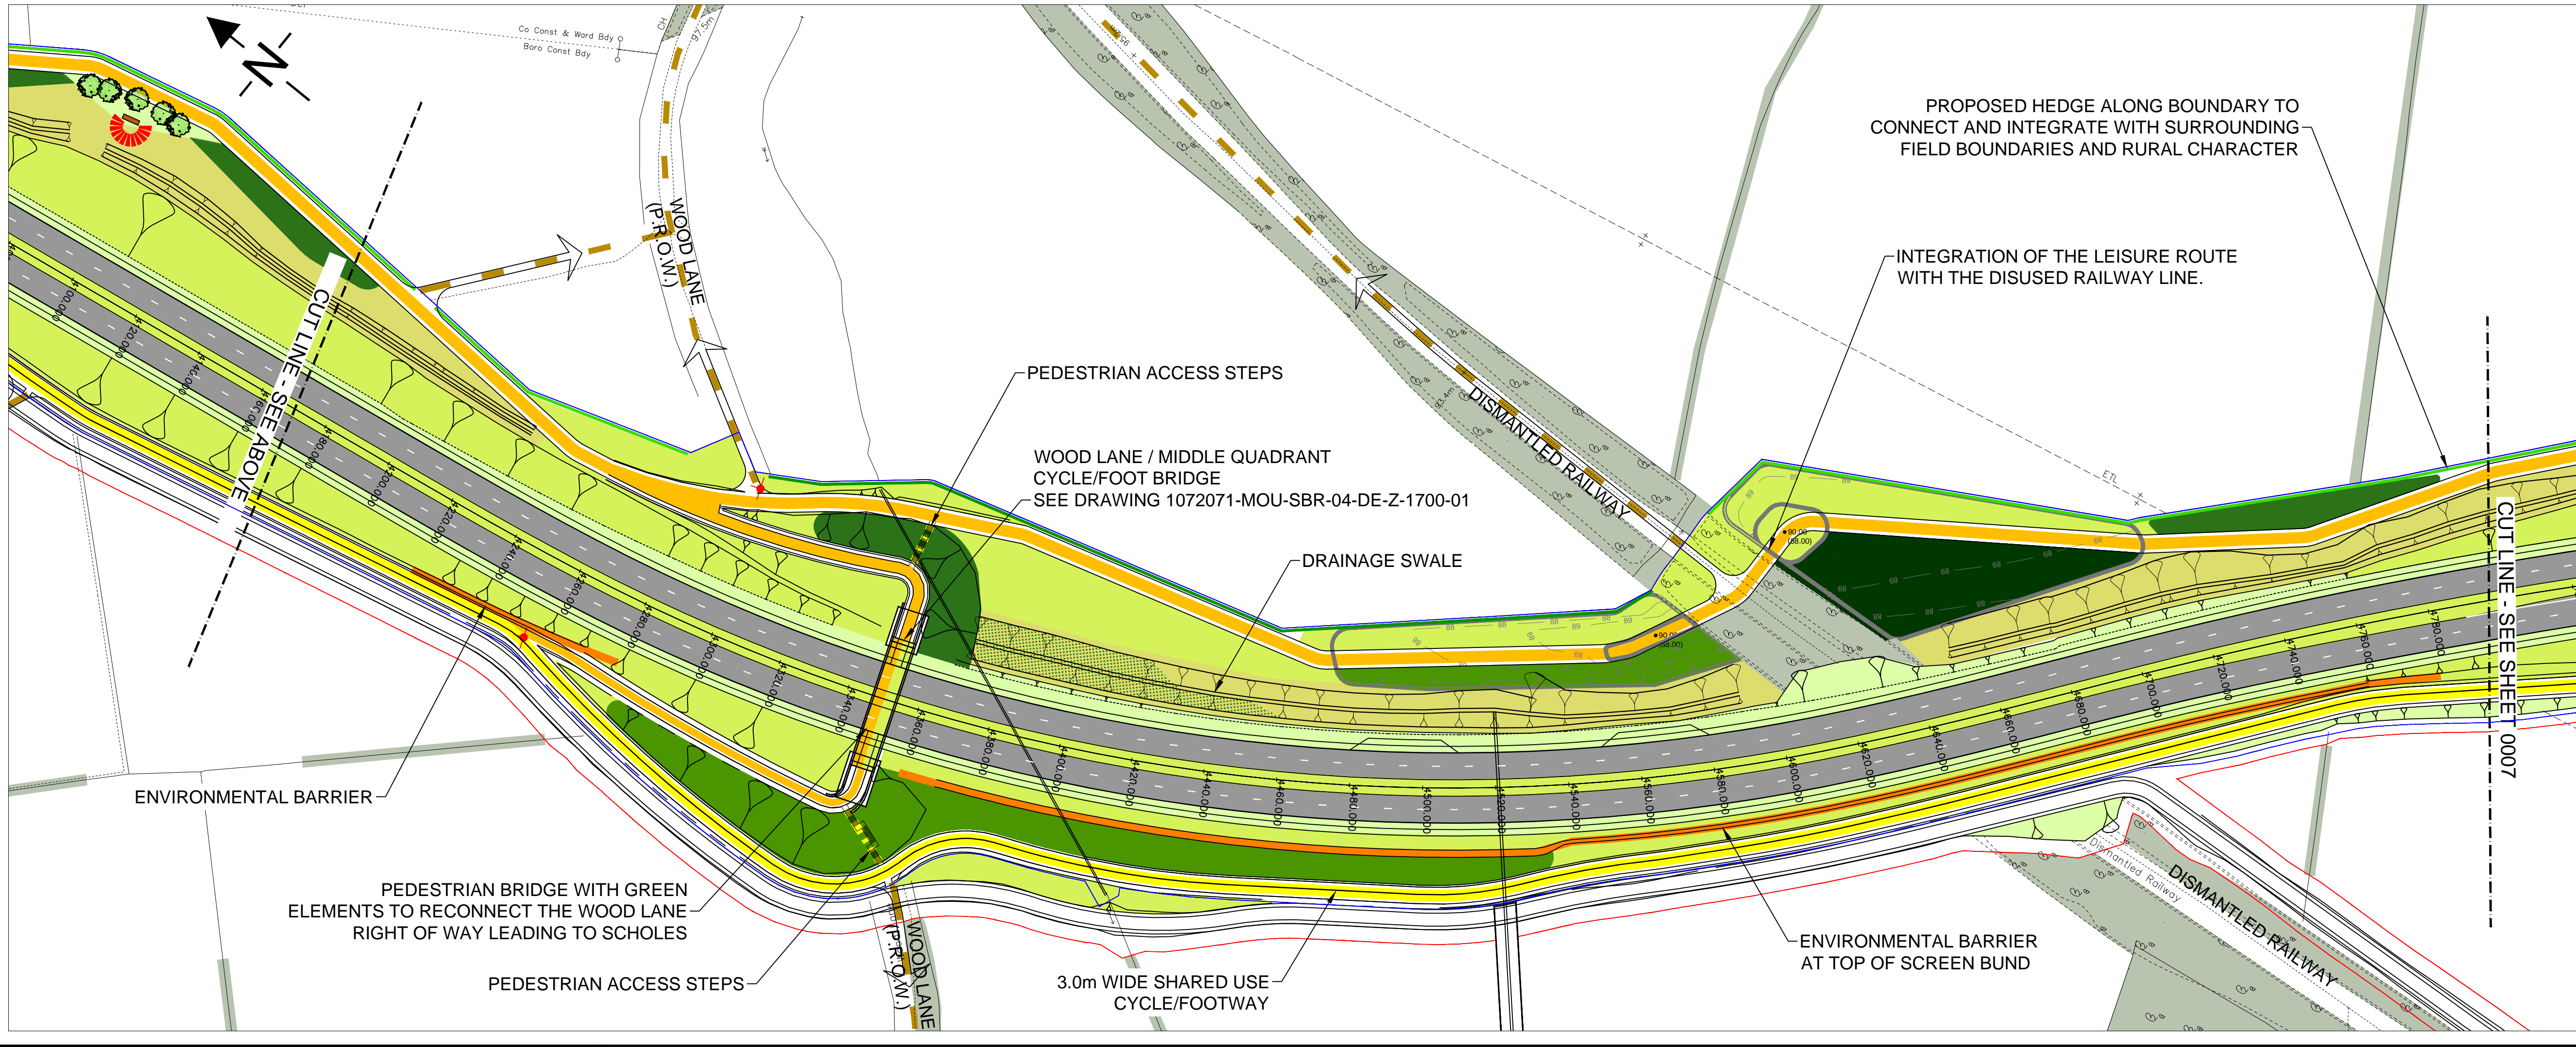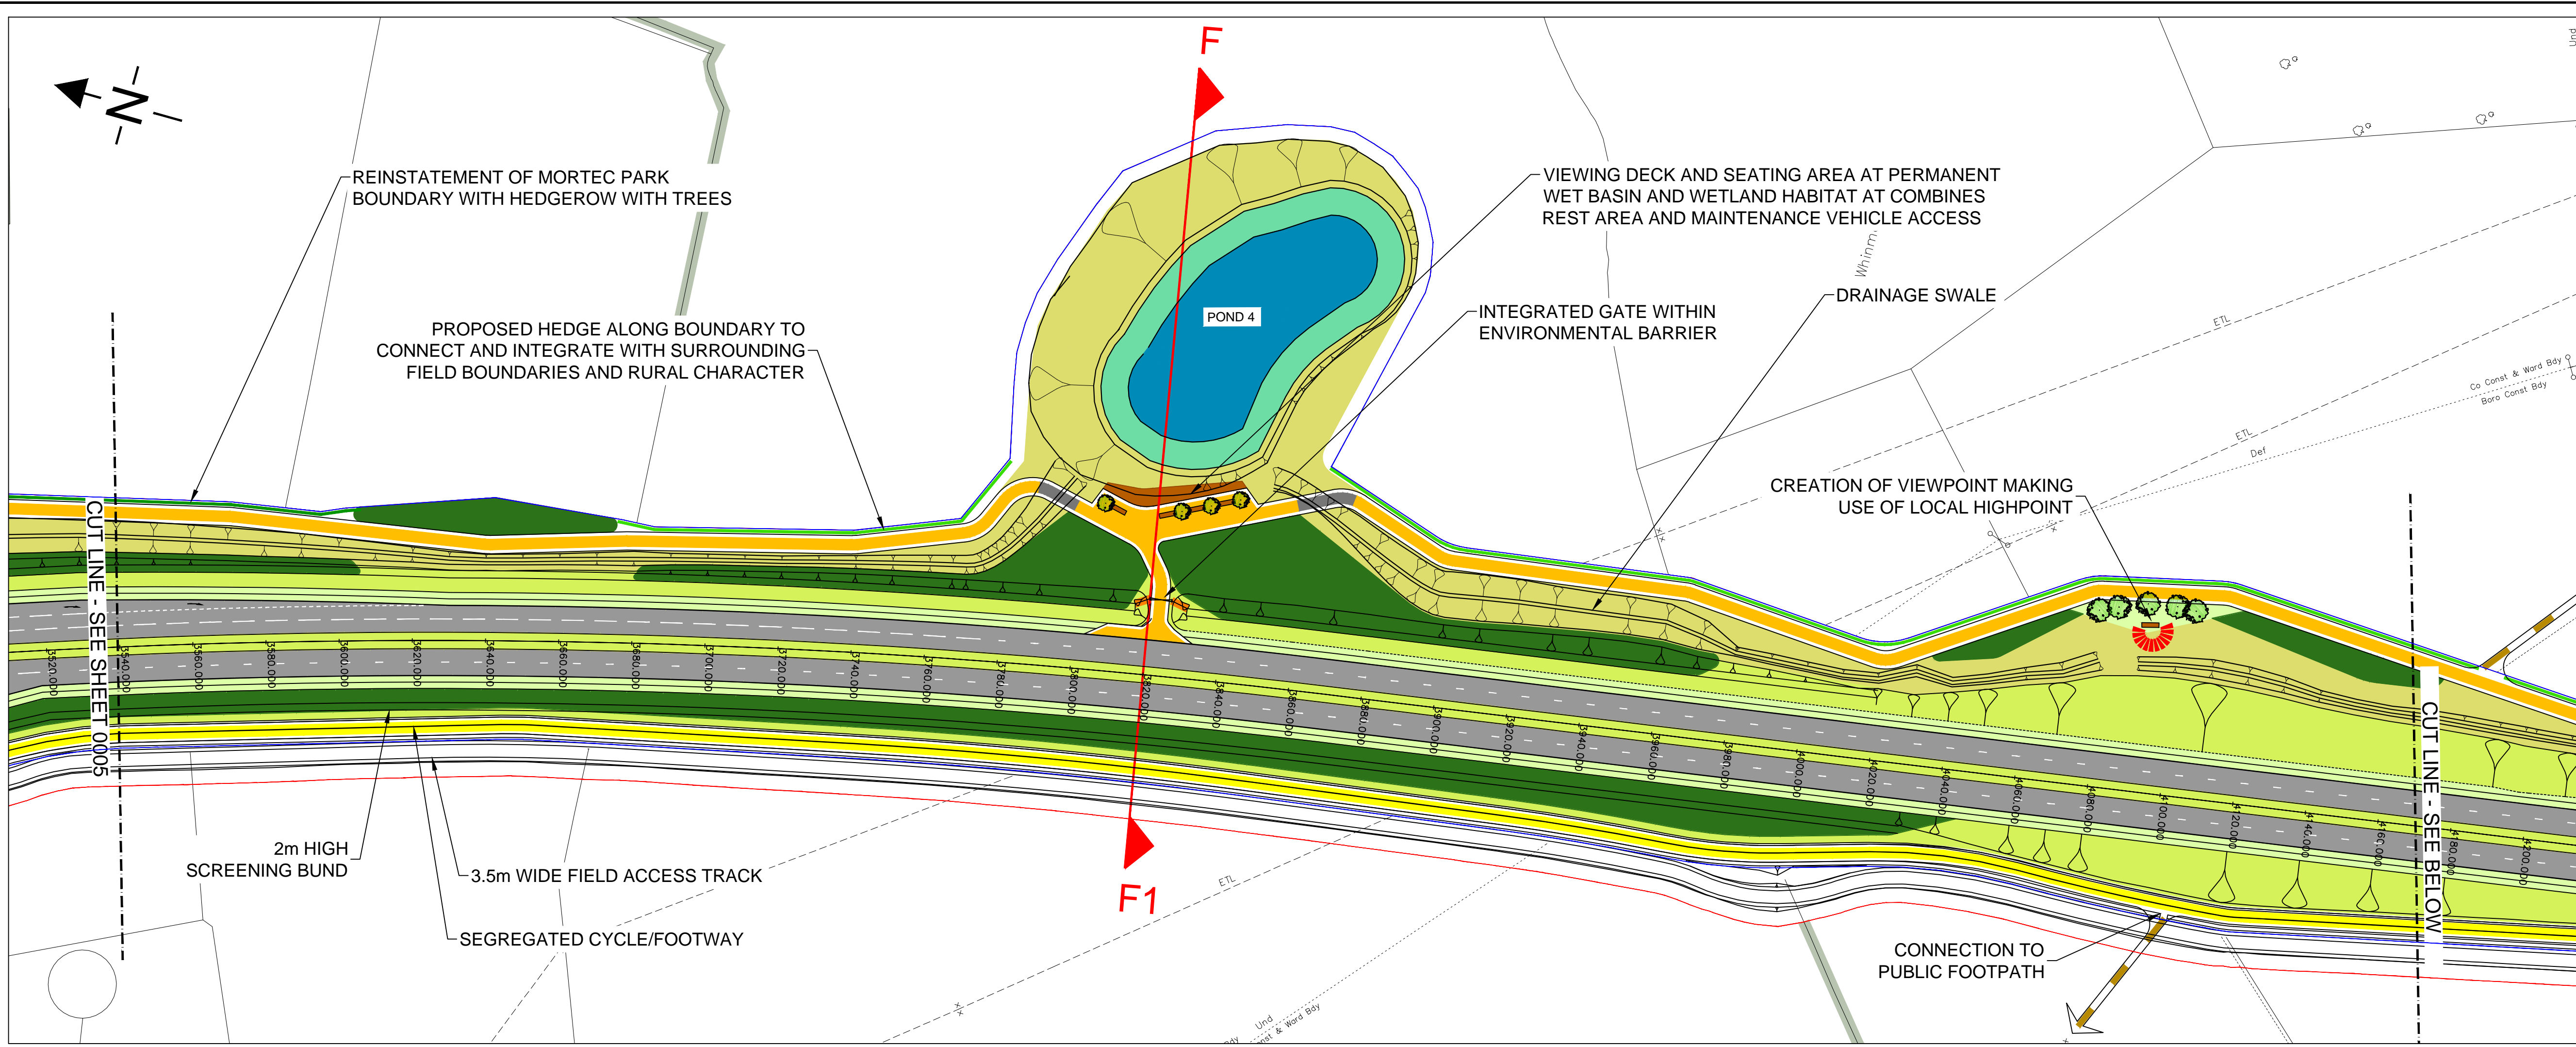

SAFETY, HEALTH AND ENVIRONMENTAL INFORMATION

CONSTRUCTION RISKS

MAINTENANCE / PLANNING RISKS

DEMOLITION / ADAPTATION RISKS

IN ADDITION TO THE HAZARDS / RISKS ASSOCIATED WITH THE TYPE OF WORK DETAILED ON THE DRAWING, TAKE NOTE OF THE ABOVE. IT IS ASSUMED THAT ALL WORK ON THE DRAWING WILL BE CARRIED OUT BY A COMPETENT CONTRACTOR WORKING, WHERE APPROPRIATE, TO AN APPROPRIATE METHOD STATEMENT.

NOTES

1. THIS DRAWING CONTAINS THE FOLLOWING EXTERNAL REFERENCES:  
169024-MOU-H01-XX-XR-C-0004  
169024-MOU-H00-XX-XR-C-0045  
169024-MOU-H05-XX-XR-C-0001  
169024-MOU-H05-XX-XR-C-0002  
169024-MOU-H11-XX-XR-C-0001  
169024-MOU-H00-XX-XR-C-0049  
169024-MOU-H01-XX-XR-C-0002  
169024-MOU-ELS-XX-XR-L-0001  
169024-MOU-GEN-XX-XR-C-0003  
169024-MOU-GEN-XX-XR-C-0004  
169024-MOU-H01-XX-XR-C-0003

2. ADDITIONAL NOTES  
LOCATION OF STATUTORY UNDERTAKER APPARATUS IS INDICATIVE ONLY. IT IS THE RESPONSIBILITY OF THE CONTRACTOR TO SATISFY THEMSELVES OF EXACT LOCATIONS PRIOR TO ANY EXCAVATION TAKING PLACE.

KEY

Planning Application Boundary  
Permanent Highways Boundary  
Main Leisure Path / Maintenance Access  
Secondary Leisure Path  
Pedestrian/Cycle Path  
Pedestrian Footway  
Existing Right of Way  
Viewpoint  
Way Finding / Art Installation  
Proposed Earthwork  
Proposed Level (Existing Level)  
Retaining Wall

Seating Area  
Decking  
Gravel  
Water Feature (Underparks)  
Existing Vegetation  
LE1.1 Amenity Grassland / Highway Verges Mix  
LE1.3.1 Wildflower Meadow Mix  
LE1.3.8 Lowland Meadow Mix (Barbony common)  
LE2.1 Native Woodland Mix  
LE2.1.1 Native Woodland Mix  
LE2.2 Native Woodland Edge Mix

LE2.4 Linear Belts of Shrubs and Trees  
LE2.5 Shrubs with Heemstreek Trees  
LE2.8 Scrub Mix  
LE3.1 Amenity Planting  
LE4.2 Native Species Hedge  
LE4.4 Native Species Hedgerow with Trees  
LE5.1 Individual Trees  
LE6.1 Marginal Wetland Mix  
LE6.4 Marsh and Wet Grassland  
Registered Park and Garden  
Special Landscape Area

LEEDS

SCHOLES

MANSTON LN

M1

SCALE: NTS

P2 07/06/17 MINOR AMENDMENT TO LABEL

P1 09/05/17 FINAL ISSUE

REV DATE DESCRIPTION

JB LW MJ LW

JB LW MJ LW

DWN CKD APP BIM

© Crown Copyright and database rights 2015 Ordnance Survey  
LA100019567. You are permitted to use this data solely to enable you to respond to, or interact with, the organisation that provided you with the data. You are not permitted to copy, sub-licence, distribute or sell any of this data to third parties in any form.

FIRST ISSUE

DRAWN

DATE

CHECK

DATE

APP

DATE

JB

09/05/17

LW

09/05/17

MJ

09/05/17

COMMENT:-

CLIENT

Leeds

CITY COUNCIL

mouchel

building great relationships

ST JOHN'S HOUSE, QUEEN STREET, MANCHESTER, M2 5JB  
TEL: +44 (0) 161 832 4542 FAX: +44 (0) 161 835 2036

PROJECT

EAST LEEDS ORBITAL ROAD

TITLE

LANDSCAPE PROPOSALS  
SHEET 6 OF 8

SCALE @ A1  
1:1,000

OFFICE  
MANCHESTER

PROJECT NO.  
1072071

STATUS

S4 - FOR PLANNING APPROVAL

DRAWING NUMBER

ELOR-MOU-ELS-XX-DR-L-0006







