



LEEDS INTERNATIONAL POOL SITE LISBON STREET / CASTLE STREET LEEDS LS1

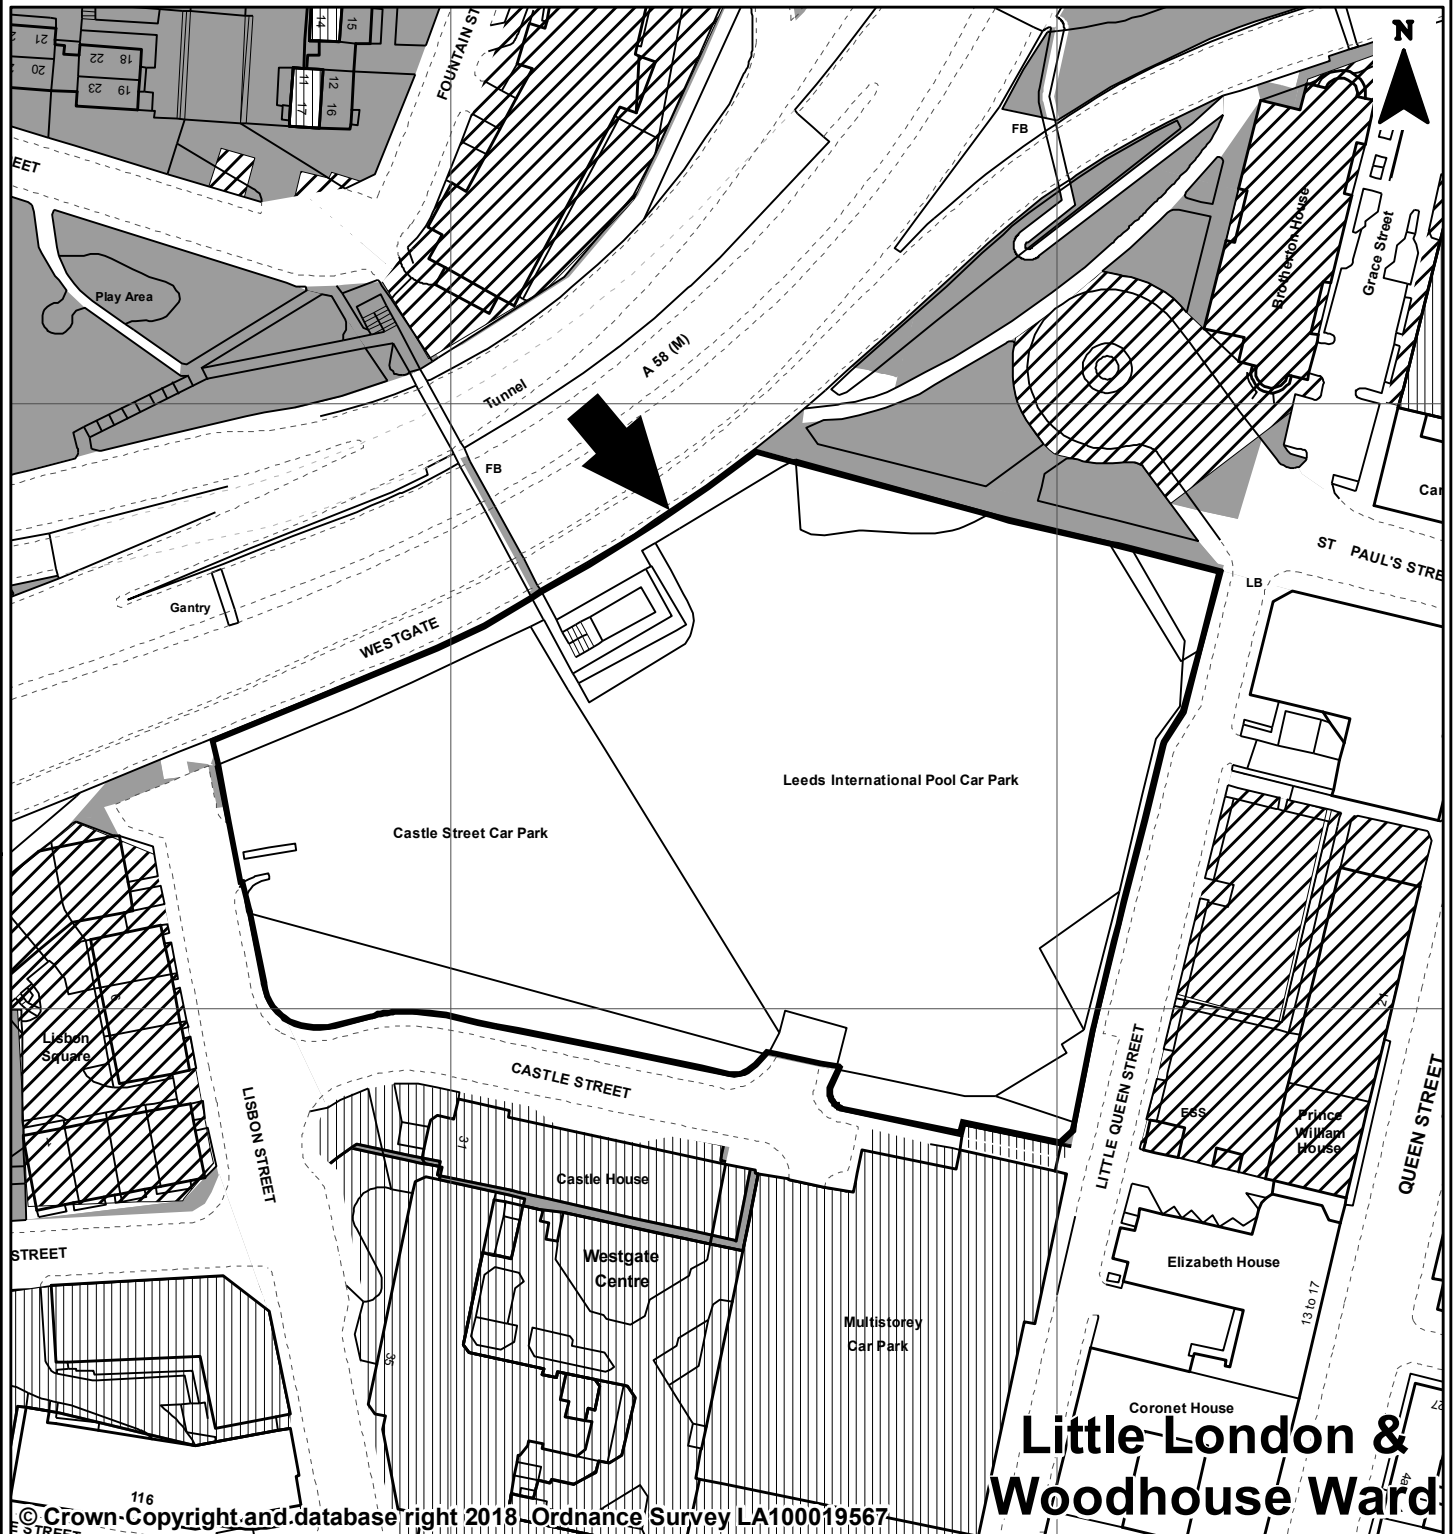

© Crown-Copyright and database right 2018 - Ordnance Survey LA100019567

Little London & Woodhouse Ward

- | | | |
|---------------|----------------------------------|---------------------------------------|
| SUBJECT SITE | LAND OWNED BY LEEDS CITY COUNCIL | LAND LEASED OUT BY LEEDS CITY COUNCIL |
| WARD BOUNDARY | LAND SOLD BY LEEDS CITY COUNCIL | |

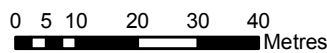

| | |
|----------------|----------------|
| PREP BY | J Sohanpall |
| DATE SAVED: | 06/02/2019 |
| OS No: | SE2933 |
| SCALE | 1:1,250 |
| PLAN No | 18213/B |

You are not permitted to copy, sub-licence, distribute or sell any of this data to third parties in any form.
Produced by Land Records, City Development, Leeds City Council