
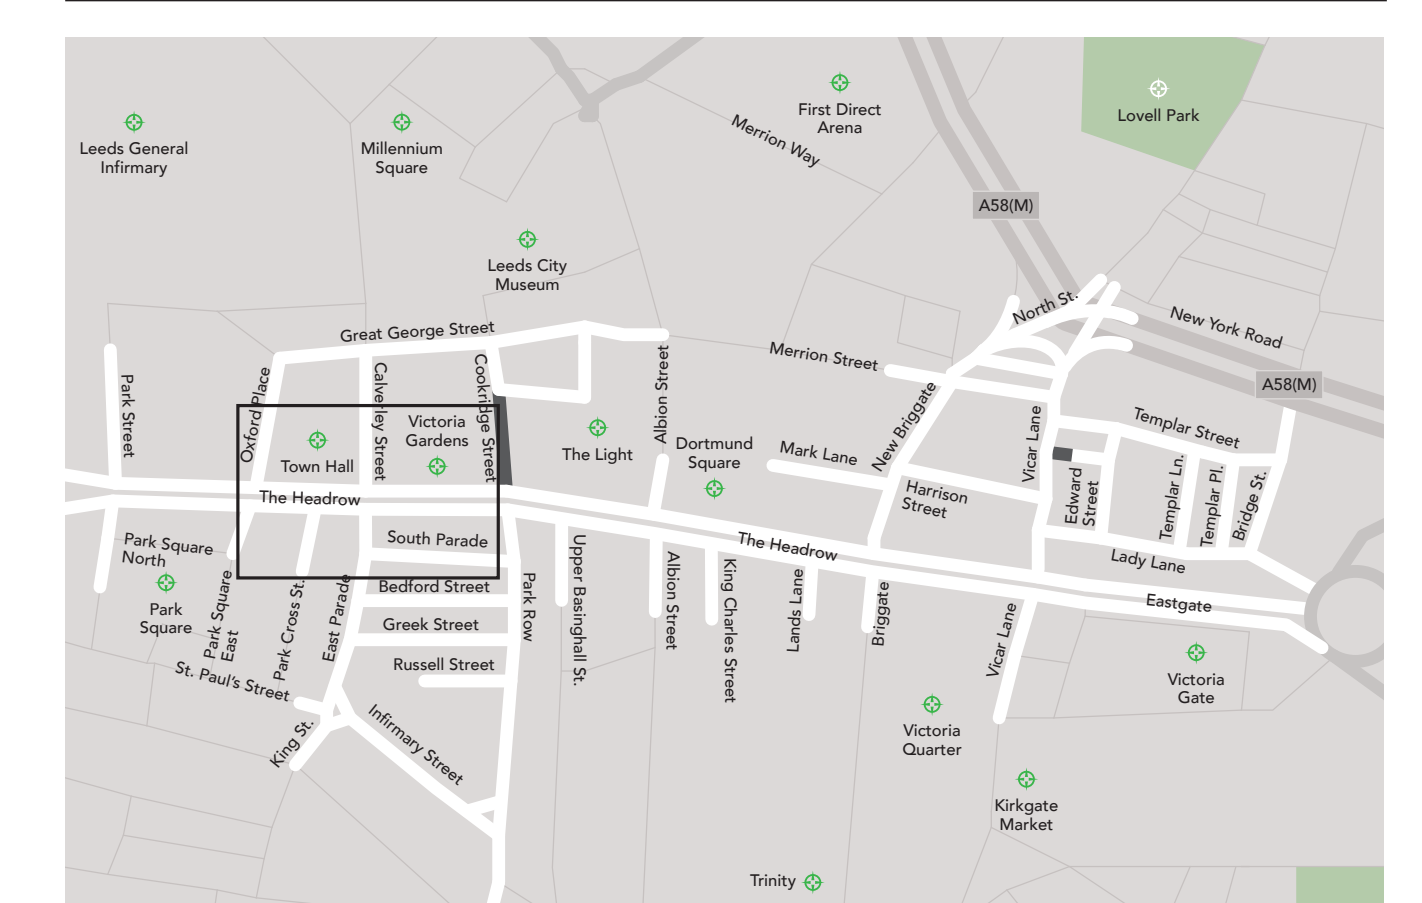


# 2a. Transforming our City Centre

## The Headrow from Oxford Place to Cookridge Street

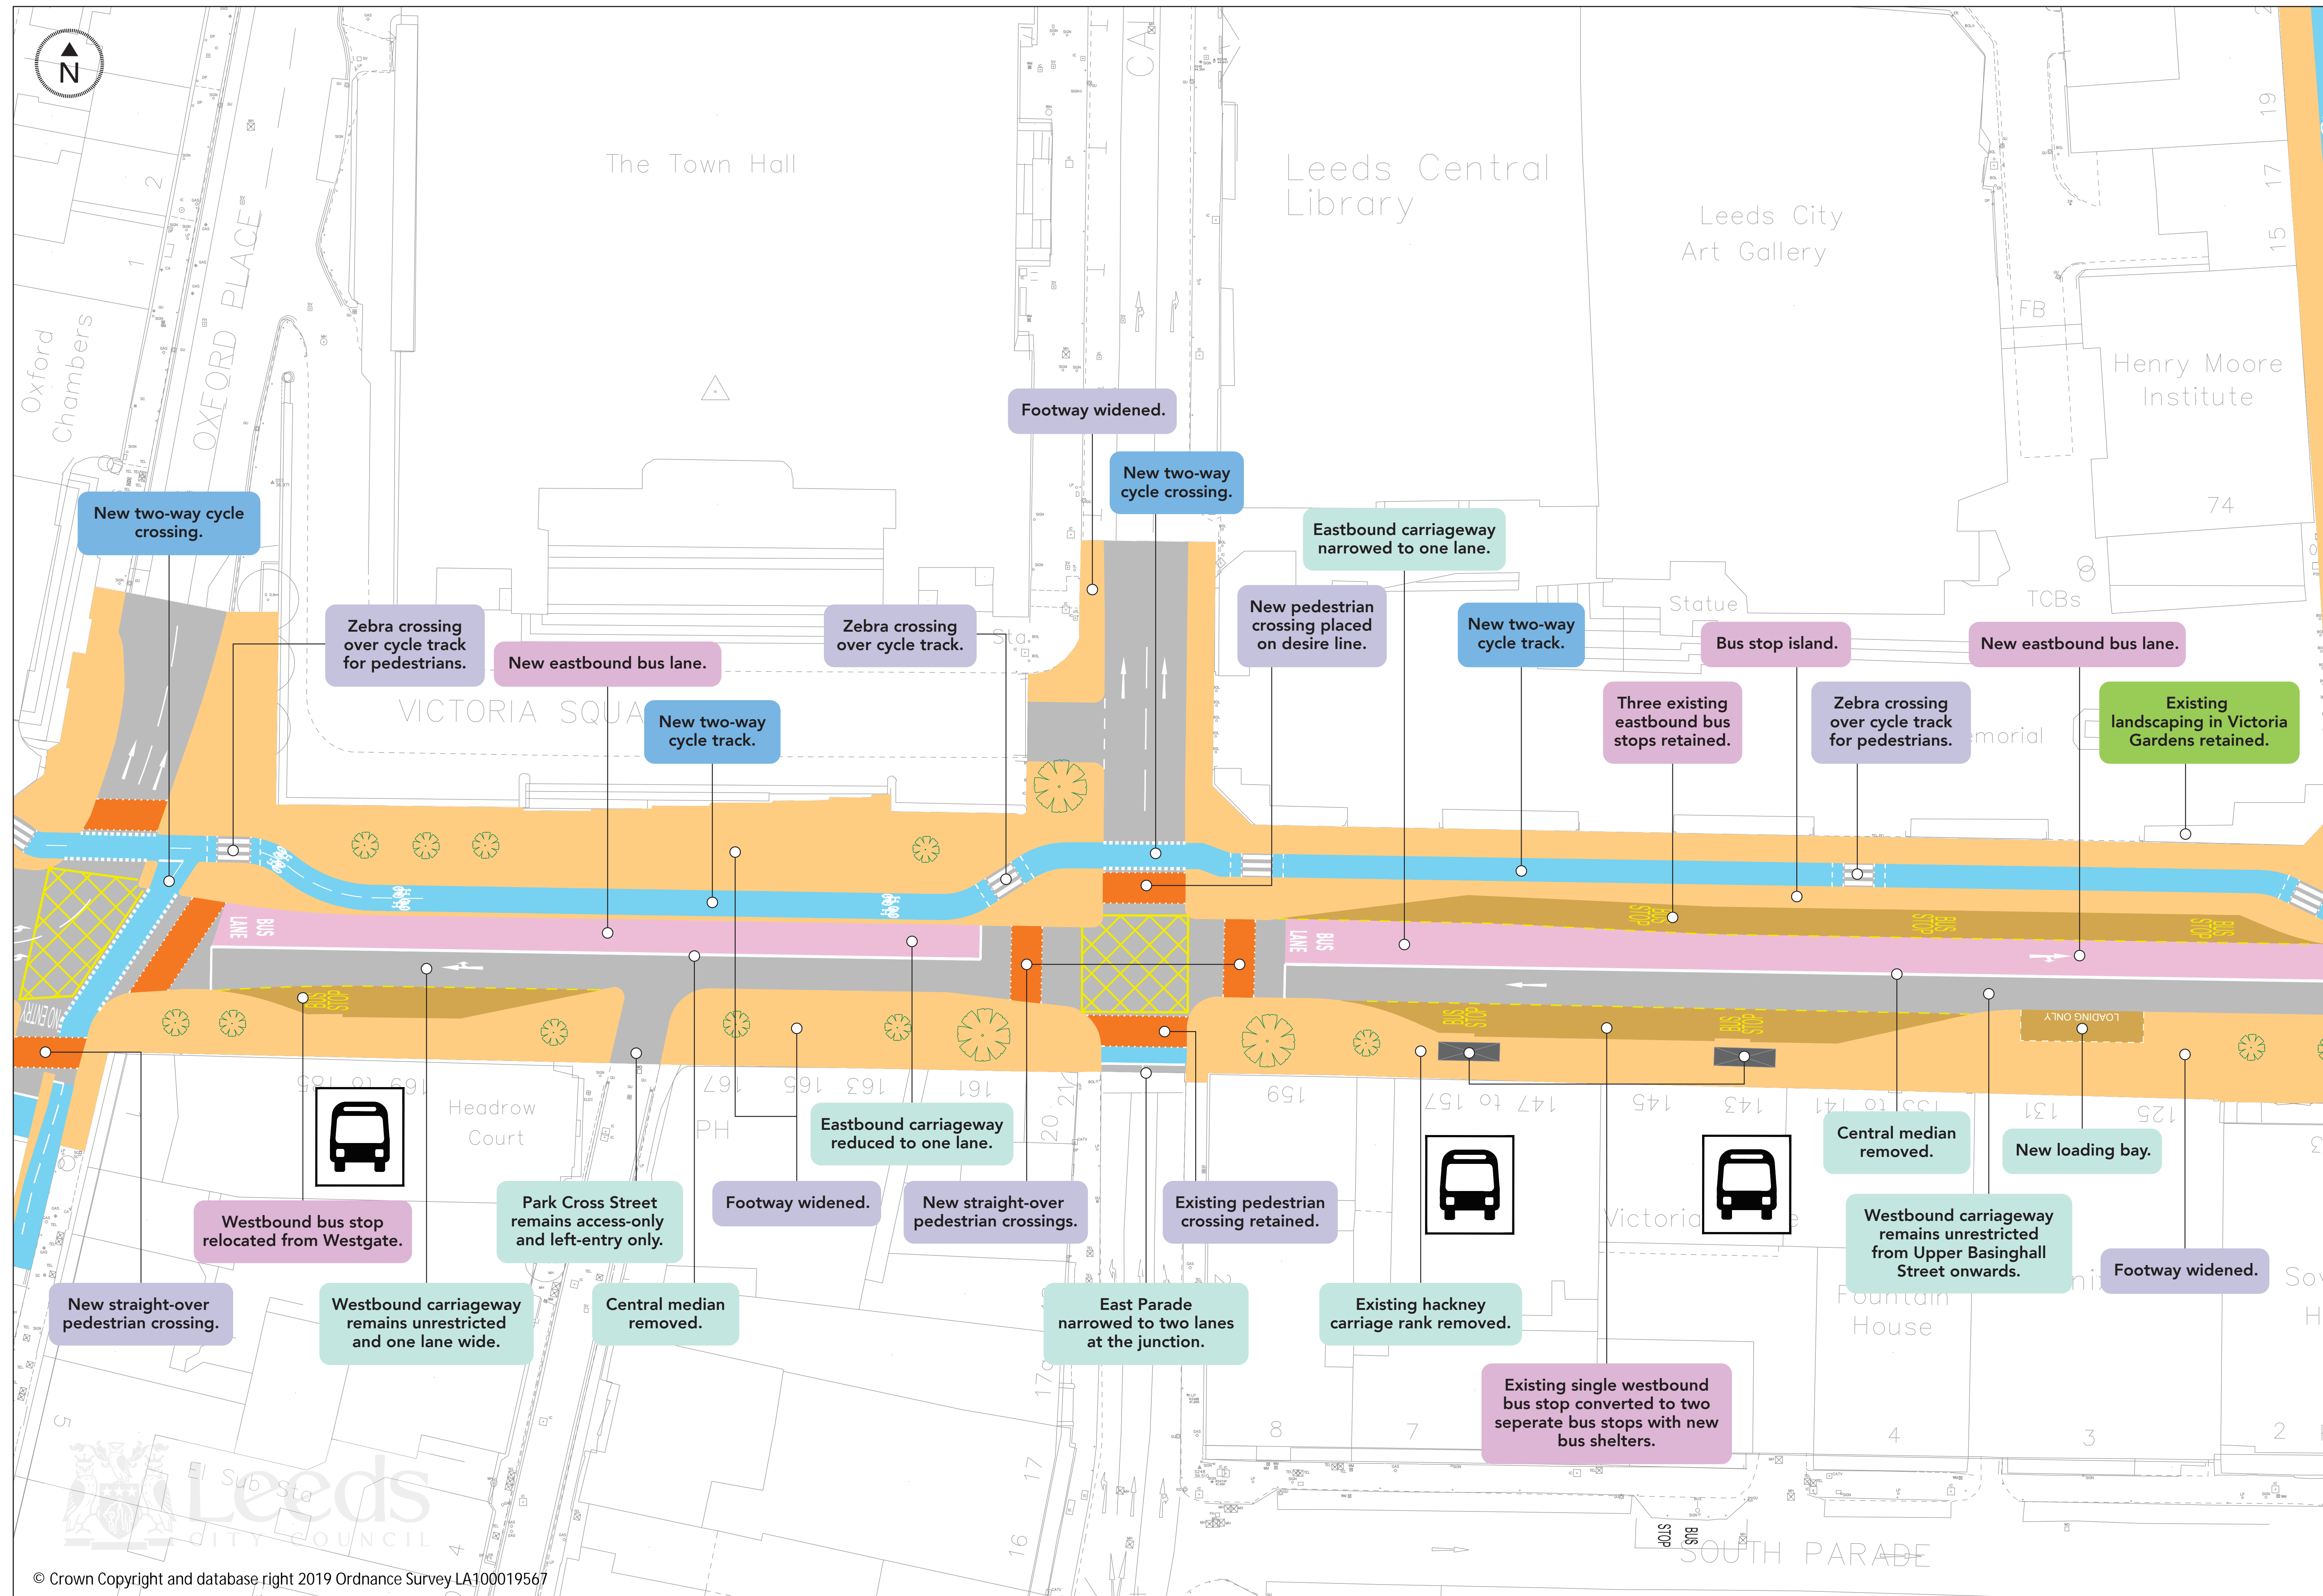

The black rectangle on the plan above indicates the extent of the area covered by the main drawing.

KEY

- Carriageway
- Proposed bus lane
- Proposed cycle lane
- Footway/public realm
- Bus stops/taxi and drop off loading
- Pedestrian/cycle crossing
- Soft landscaping
- Existing tree to remain
- Indicative proposed tree
- ☒ Bus stop
- ☒ Bus shelter



© Crown Copyright and database right 2019 Ordnance Survey LA100019567