
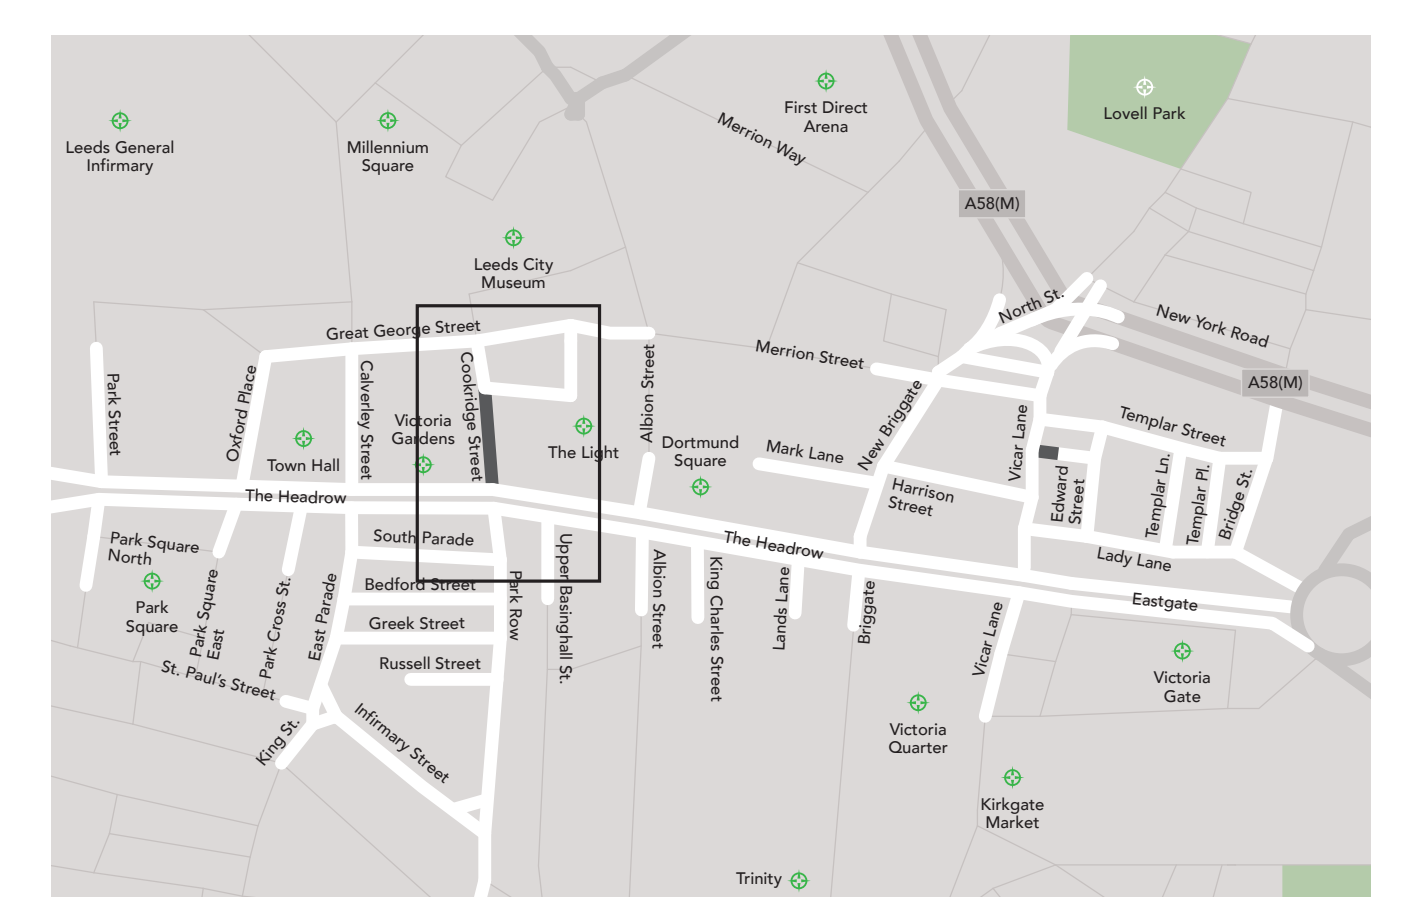


2b. Transforming our City Centre Cookridge Street, The Headrow and Park Row

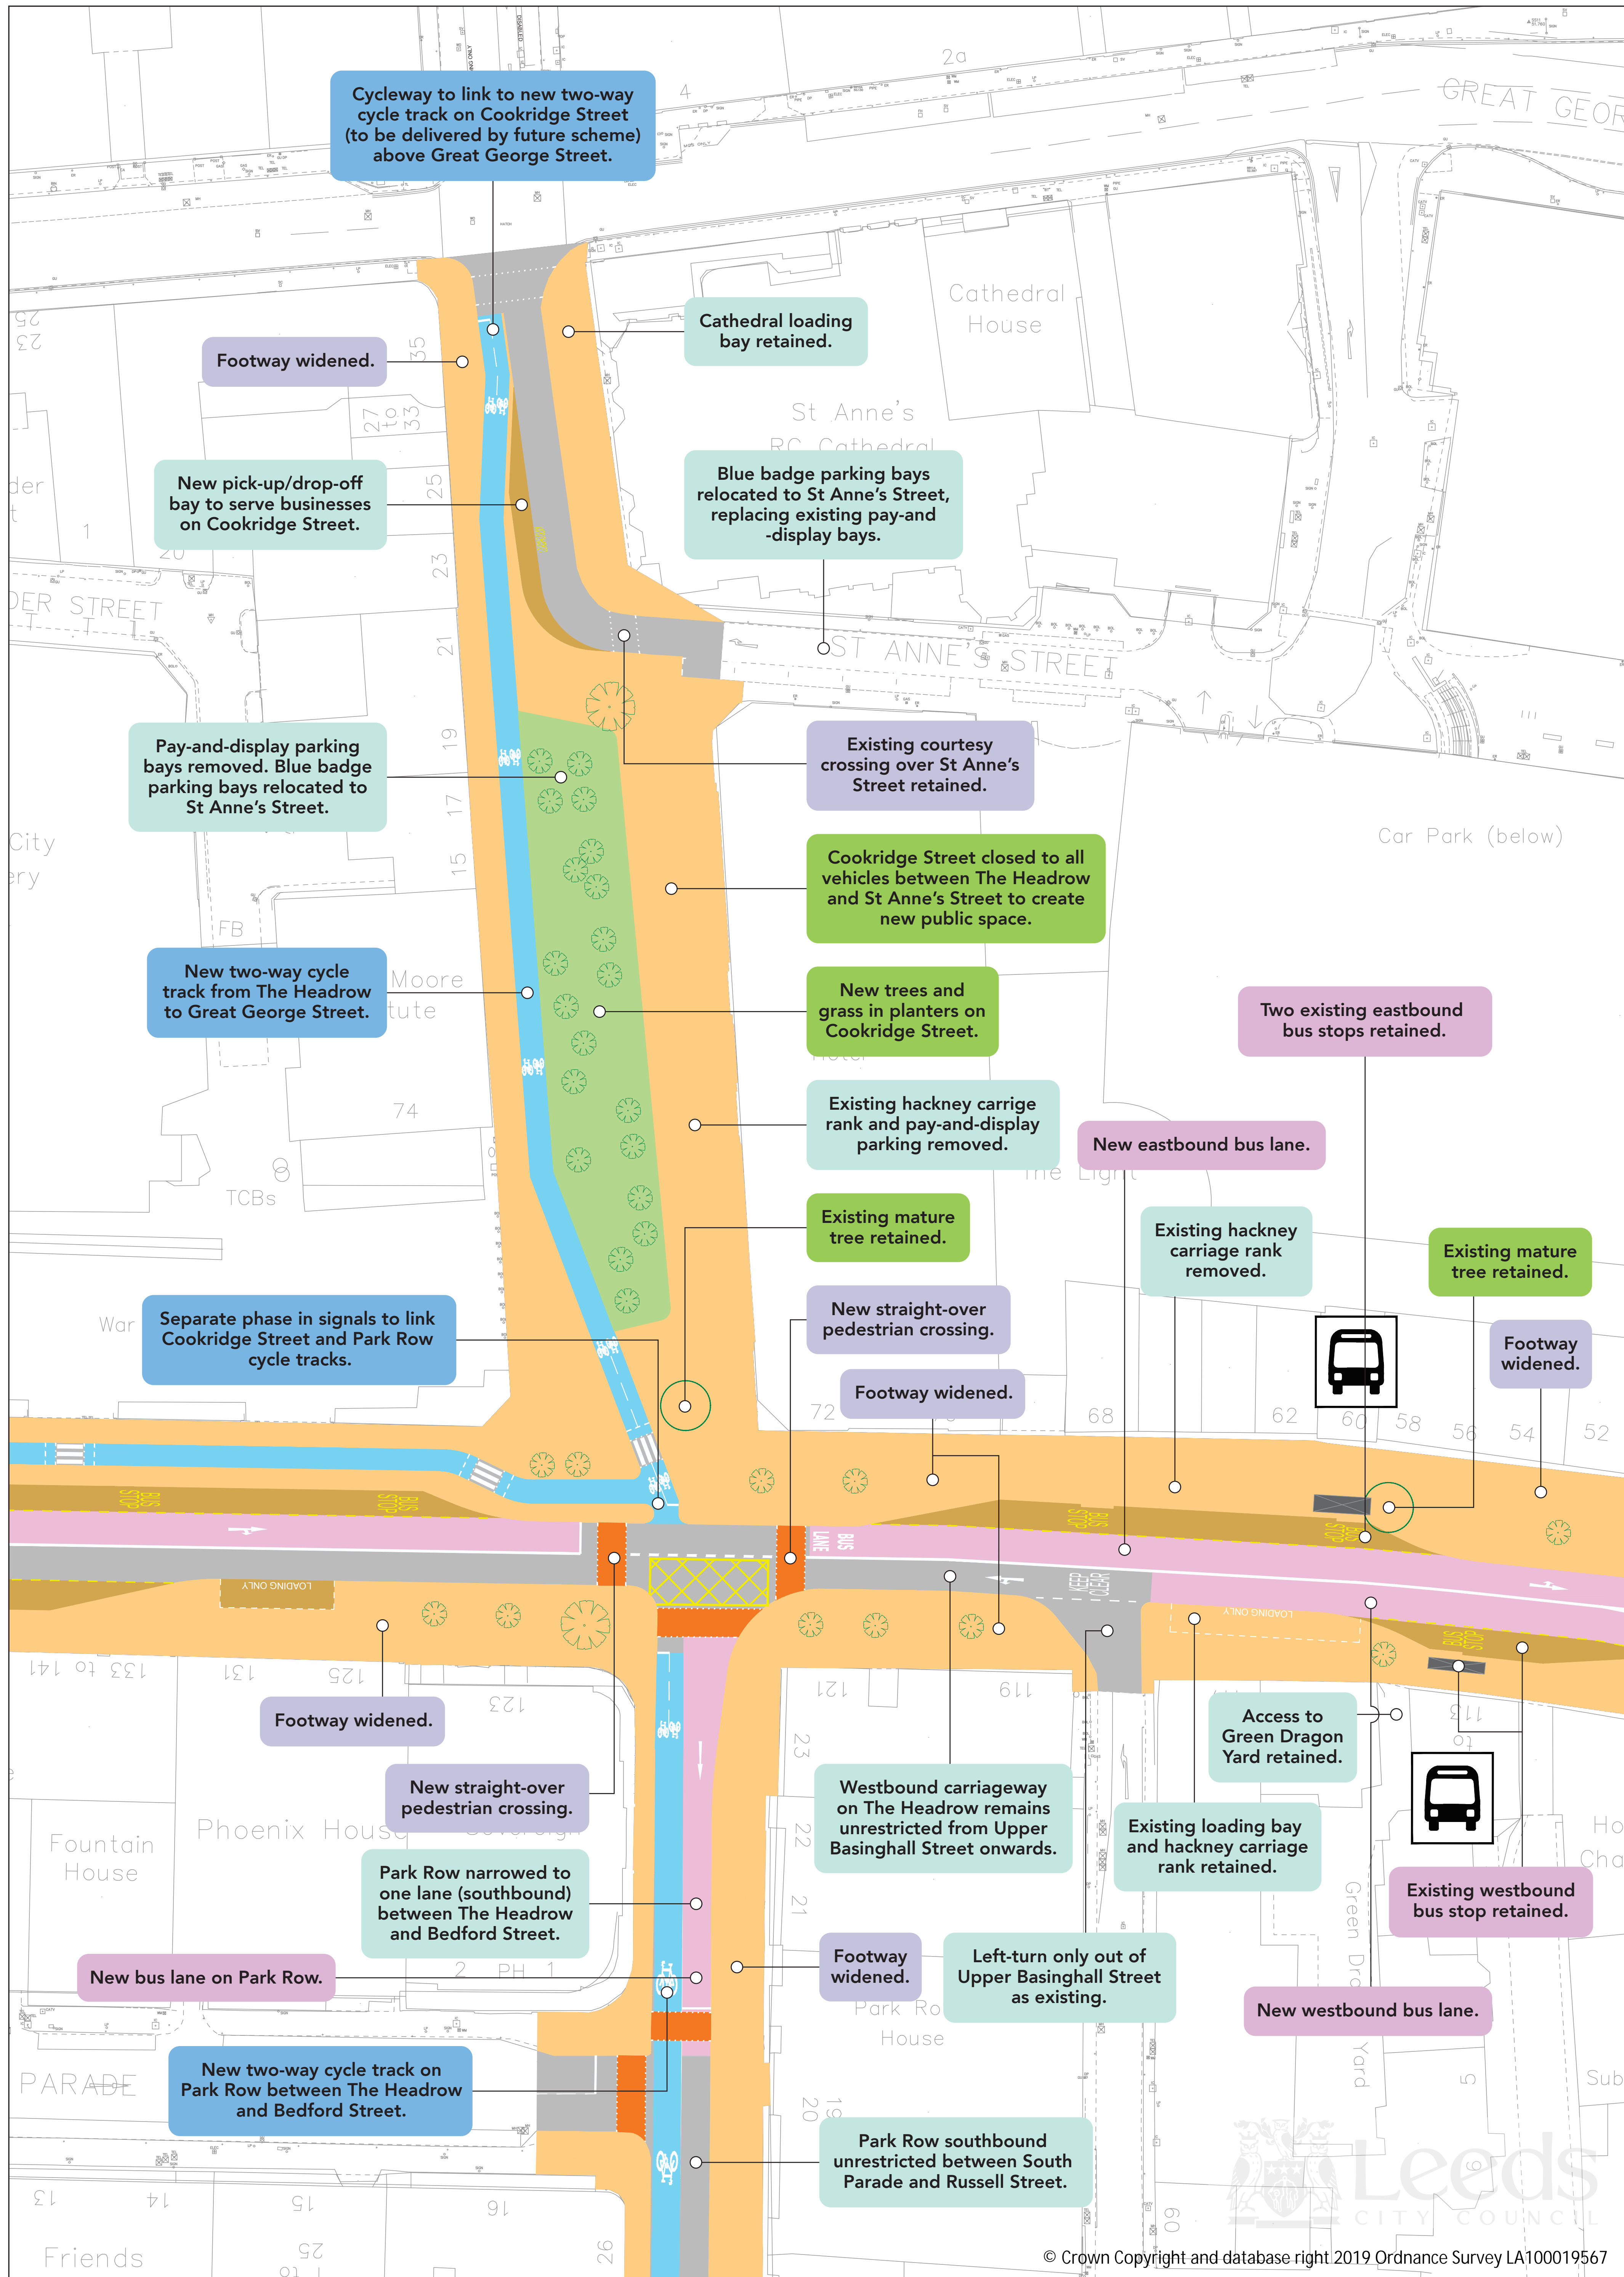

The black rectangle on the plan above indicates the extent of the area covered by the main drawing.

KEY

- Carriageway
- Proposed bus lane
- Proposed cycle lane
- Footway/public realm
- Bus stops/taxi and drop off loading
- Pedestrian/cycle crossing
- Soft landscaping
- Existing tree to remain
- Indicative proposed tree
- 🚌 Bus stop
- 🏠 Bus shelter

