
## 4a. Transforming our City Centre New Briggate, Vicar Lane and North Street

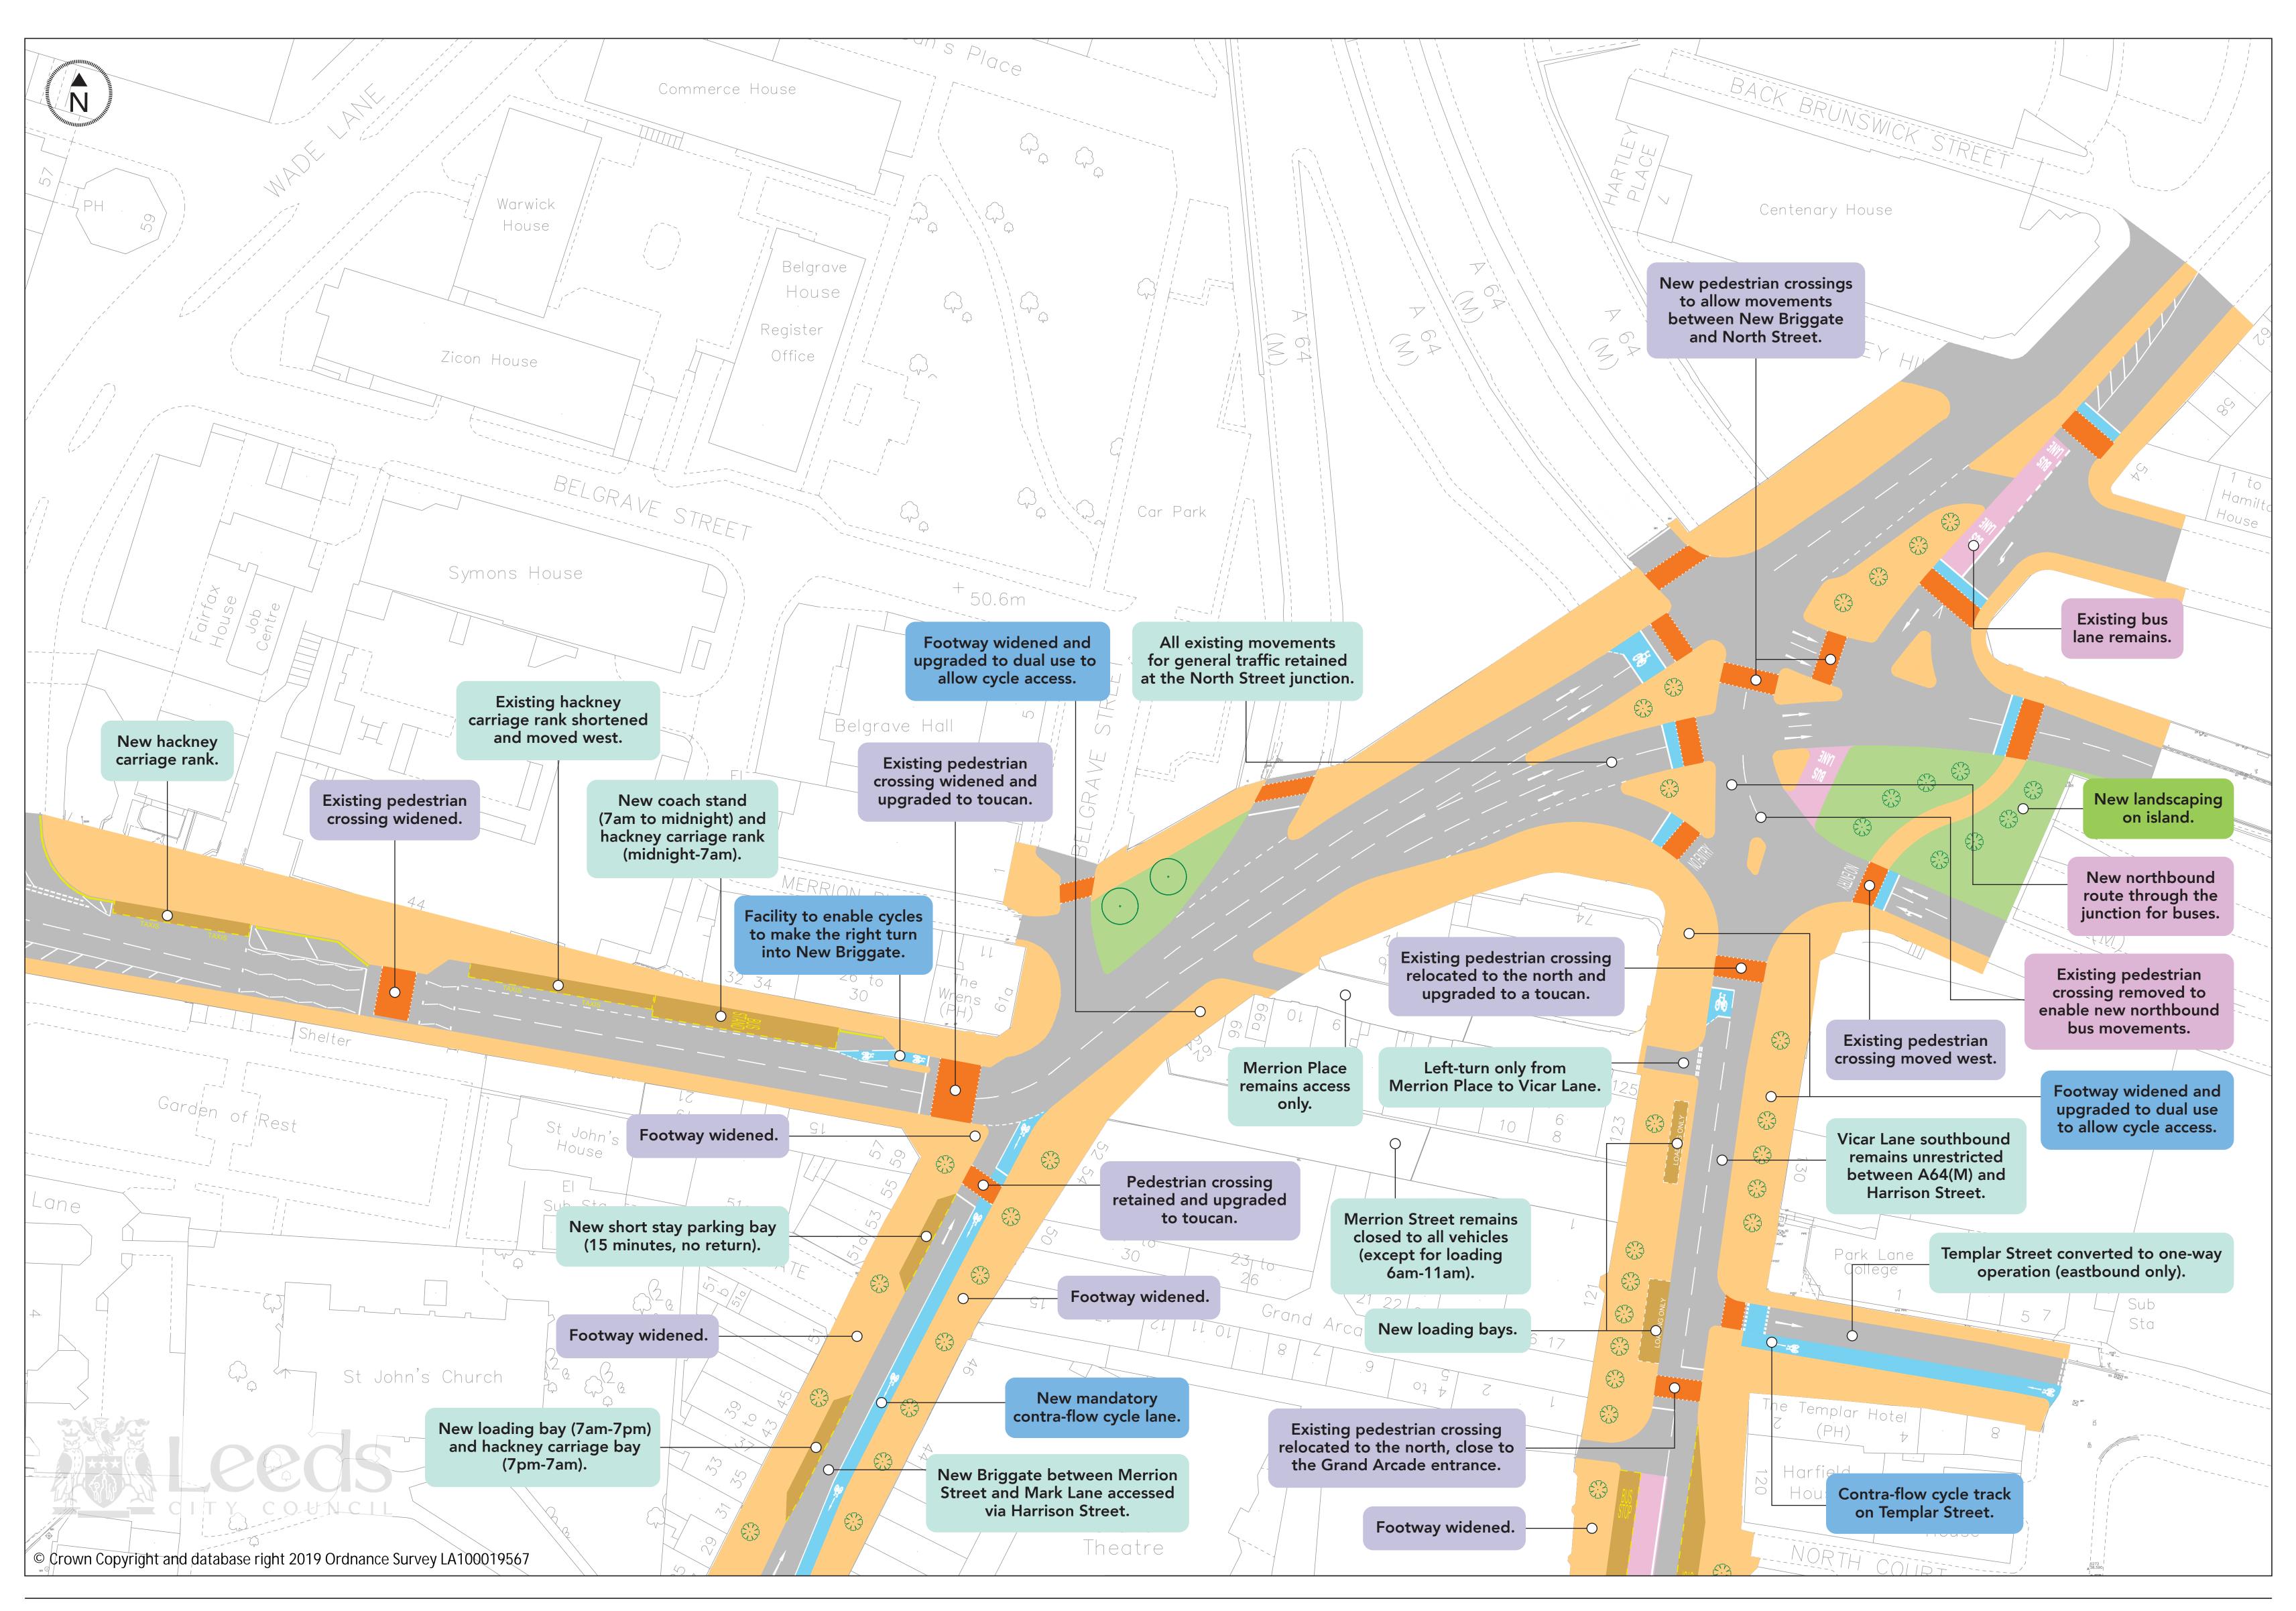


For further information visit www.leeds.gov.uk/connectingleeds

Join the conversation #ConnectingLeeds





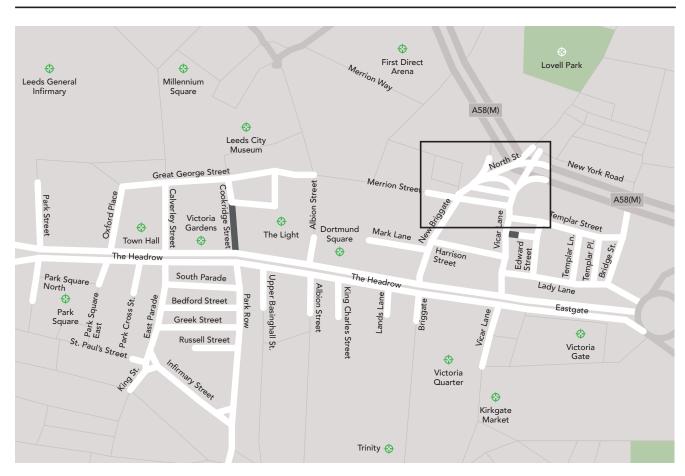

The black rectangle on the plan above indicates the extent of the area covered by the main drawing.

