
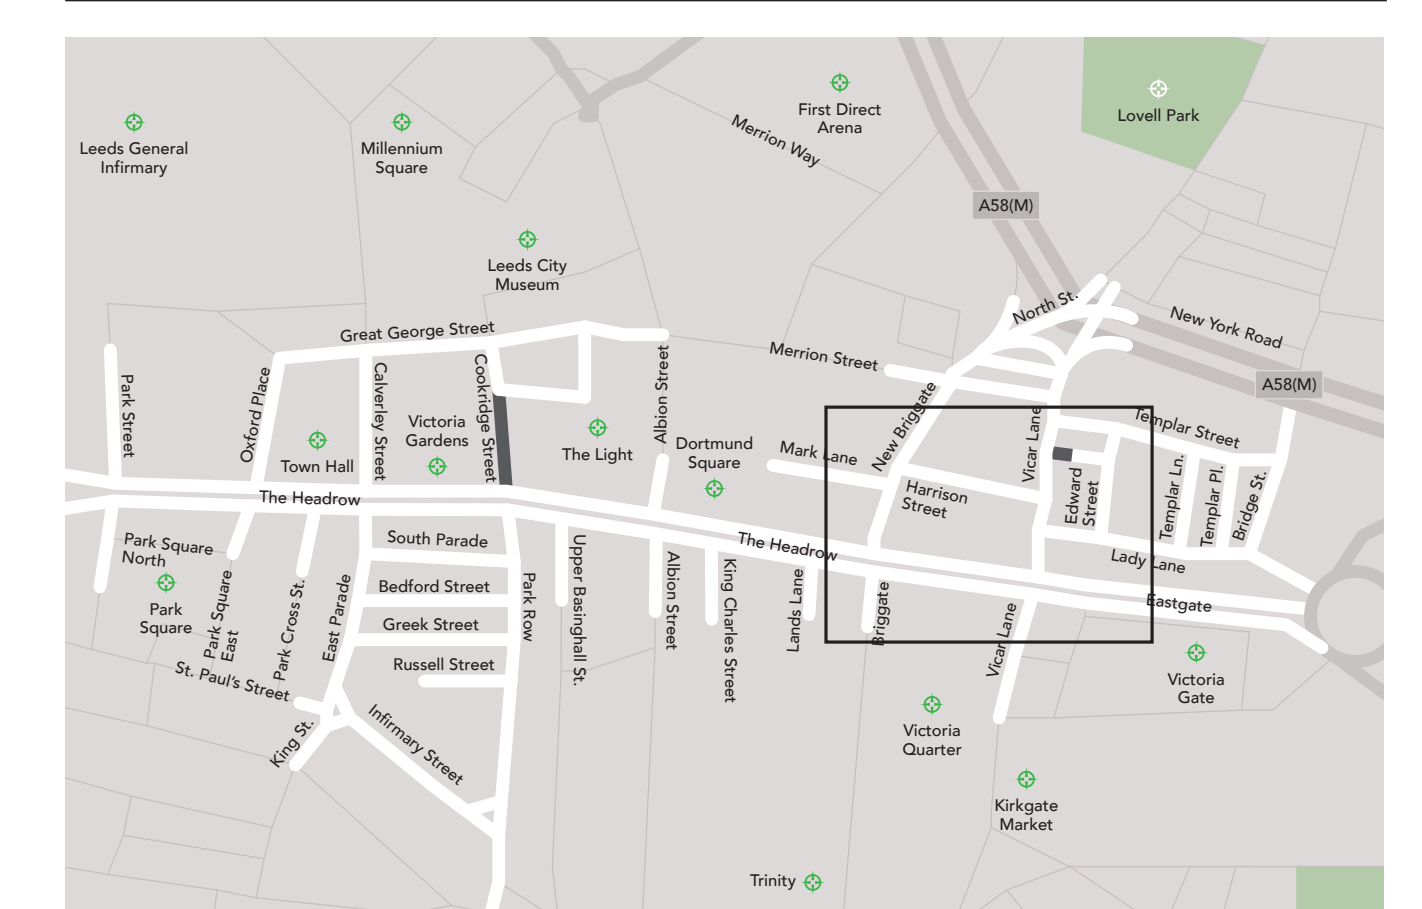


# 4b. Transforming our City Centre

## The Headrow, New Briggate and Vicar Lane

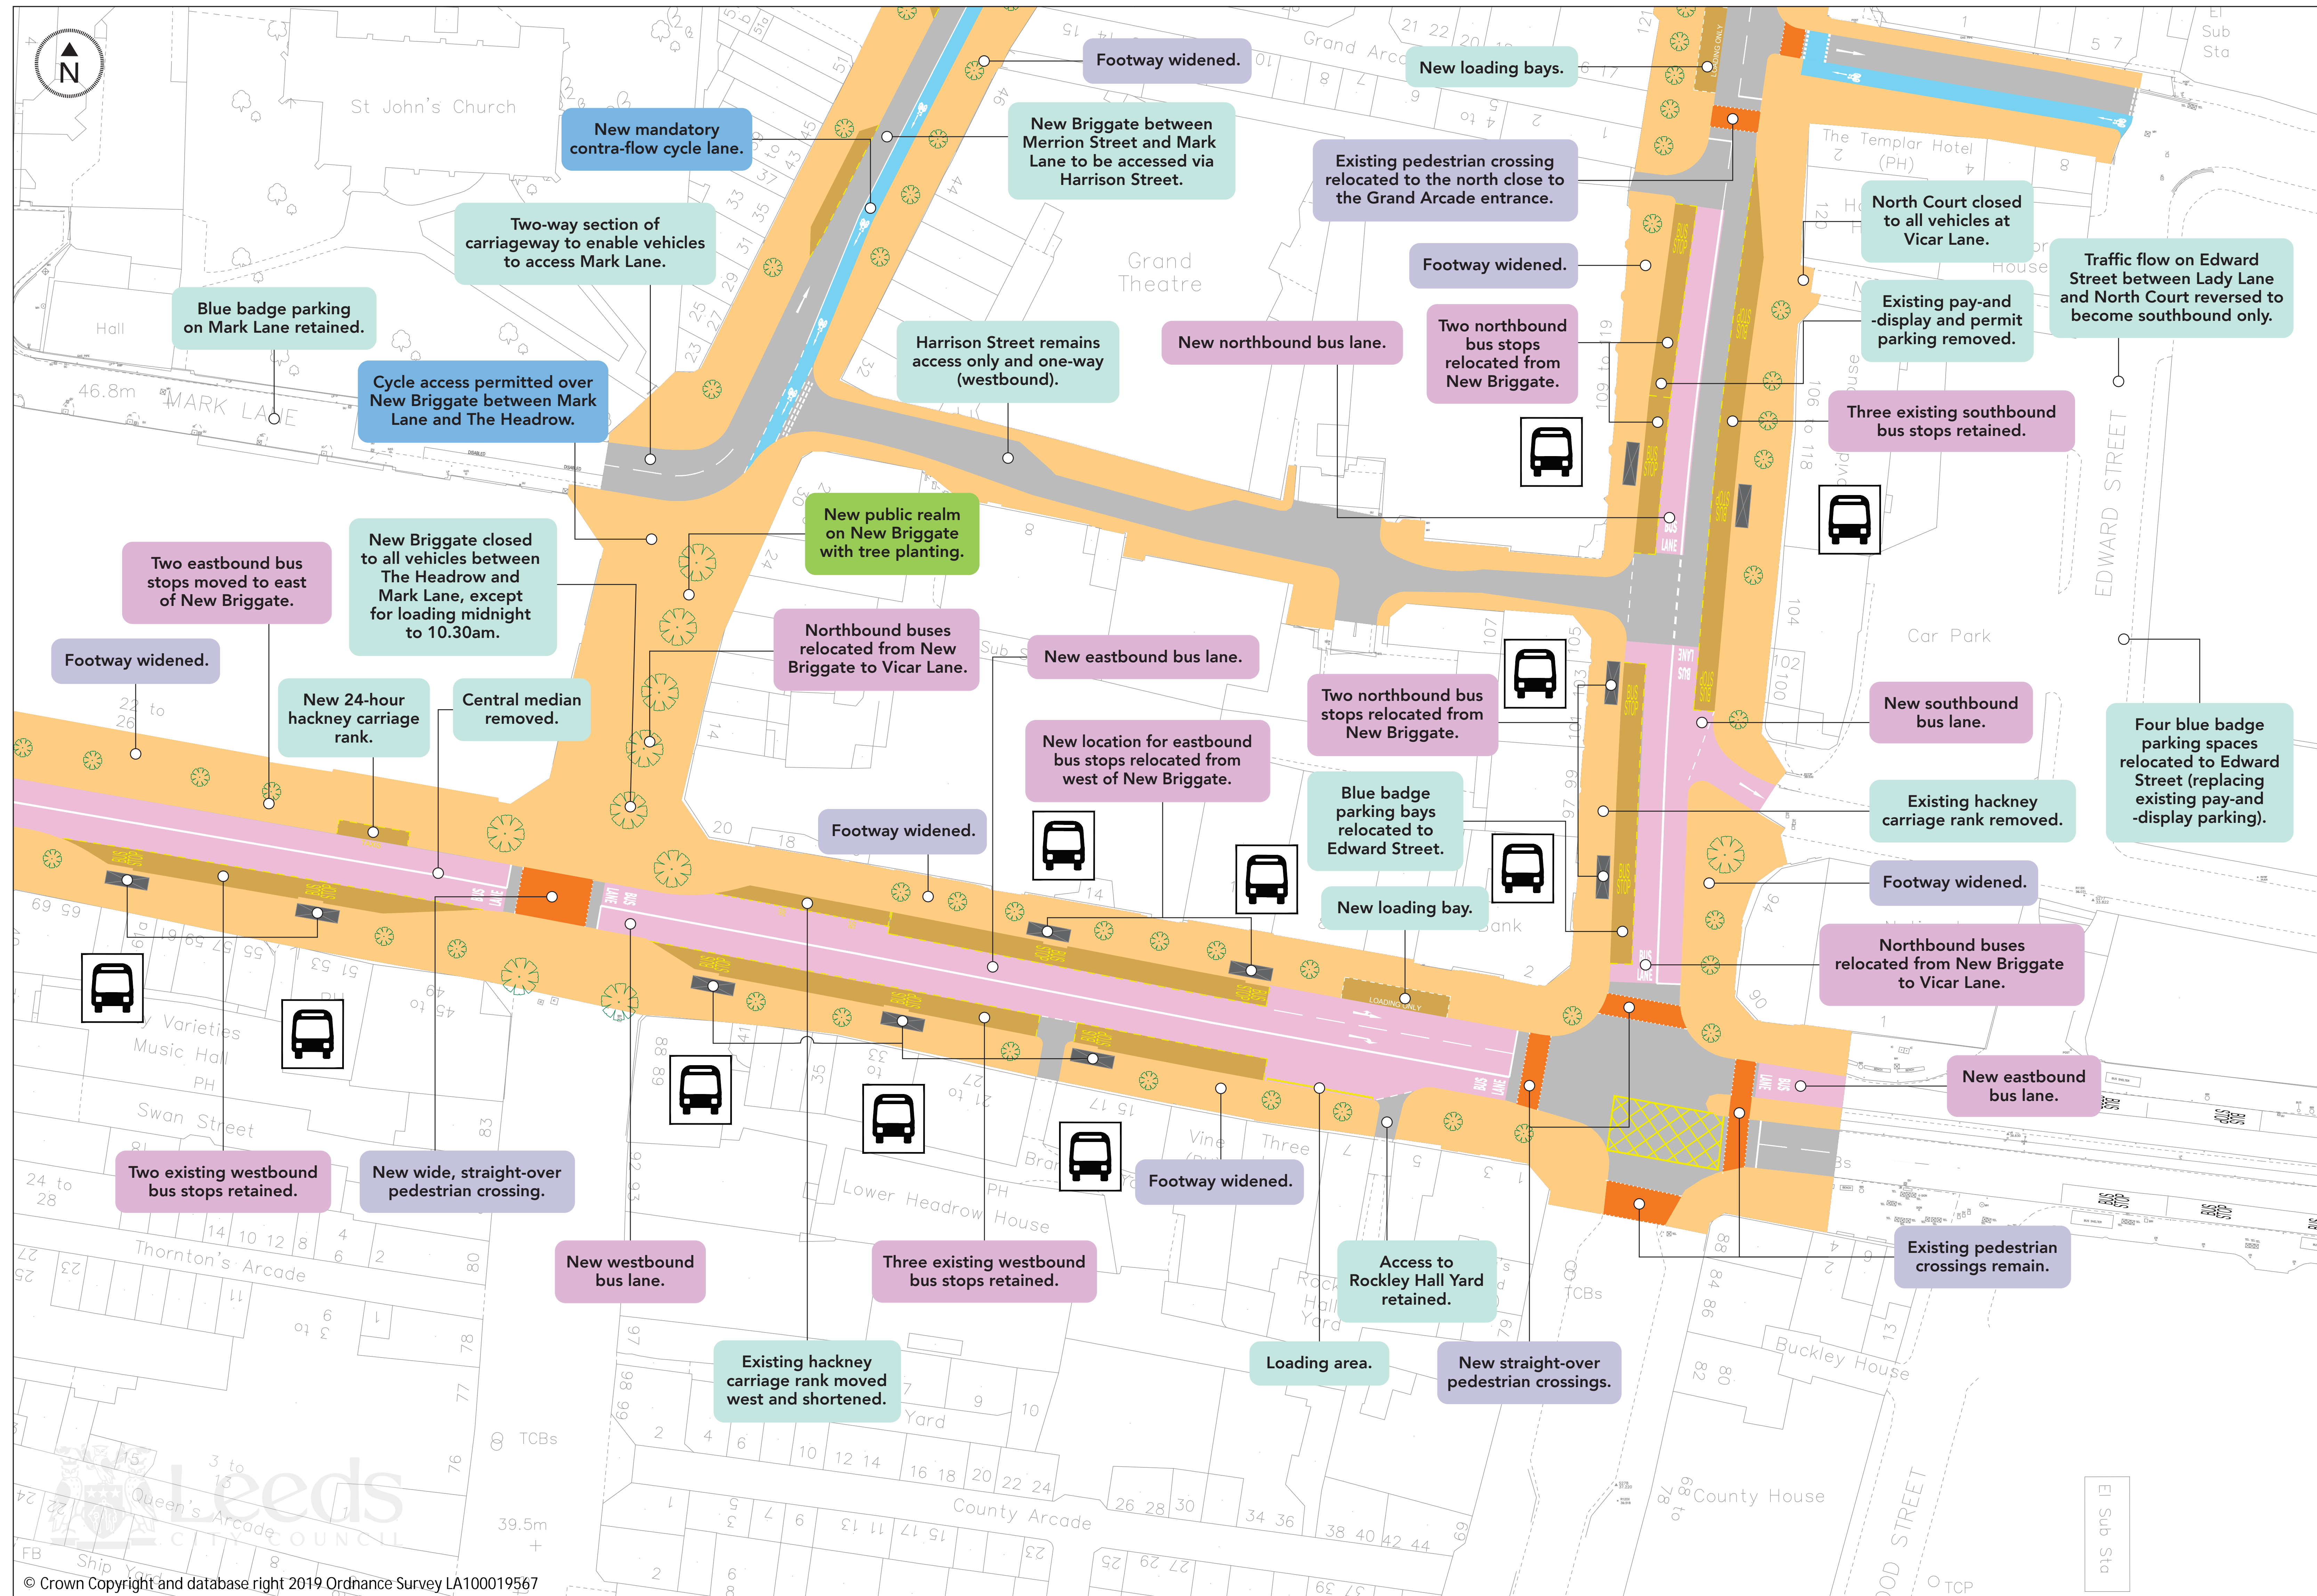

The black rectangle on the plan above indicates the extent of the area covered by the main drawing.

KEY

- Carriageway
- Soft landscaping
- Proposed bus lane
- Existing tree to remain
- Proposed cycle lane
- Indicative proposed tree
- Footway/public realm
- Bus stop
- Bus stops/taxi and drop off loading
- Bus shelter
- Pedestrian/cycle crossing

