


REFER TO DRAWING LPTIP-WSP-AS8-BKS-DR-CH-GA-17.

KEY

- CYCLE LANE
- BUS STOP
- SIGNALISED JUNCTION CROSSING

| | | |
|----------|-------------------------------|--------|
| DATE | 1:500 | AC |
| SCALE | 1:500 | AC |
| PROJECT | LPTIP-WSP-AS8-BKS-DR-CH-GA-17 | |
| DATE | JULY 2019 | 29942* |
| PROJECT | WORK IN PROGRESS | |
| APPROVAL | DRAFT | |
| STATUS | SO | |
| PROJECT | LPTIP - AS8 | |
| APPROVAL | BECKETT STREET | |
| STATUS | GENERAL ARRANGEMENT | |
| | SHEET 1 OF 2 | |
| | LEEDS CITY COUNCIL | |

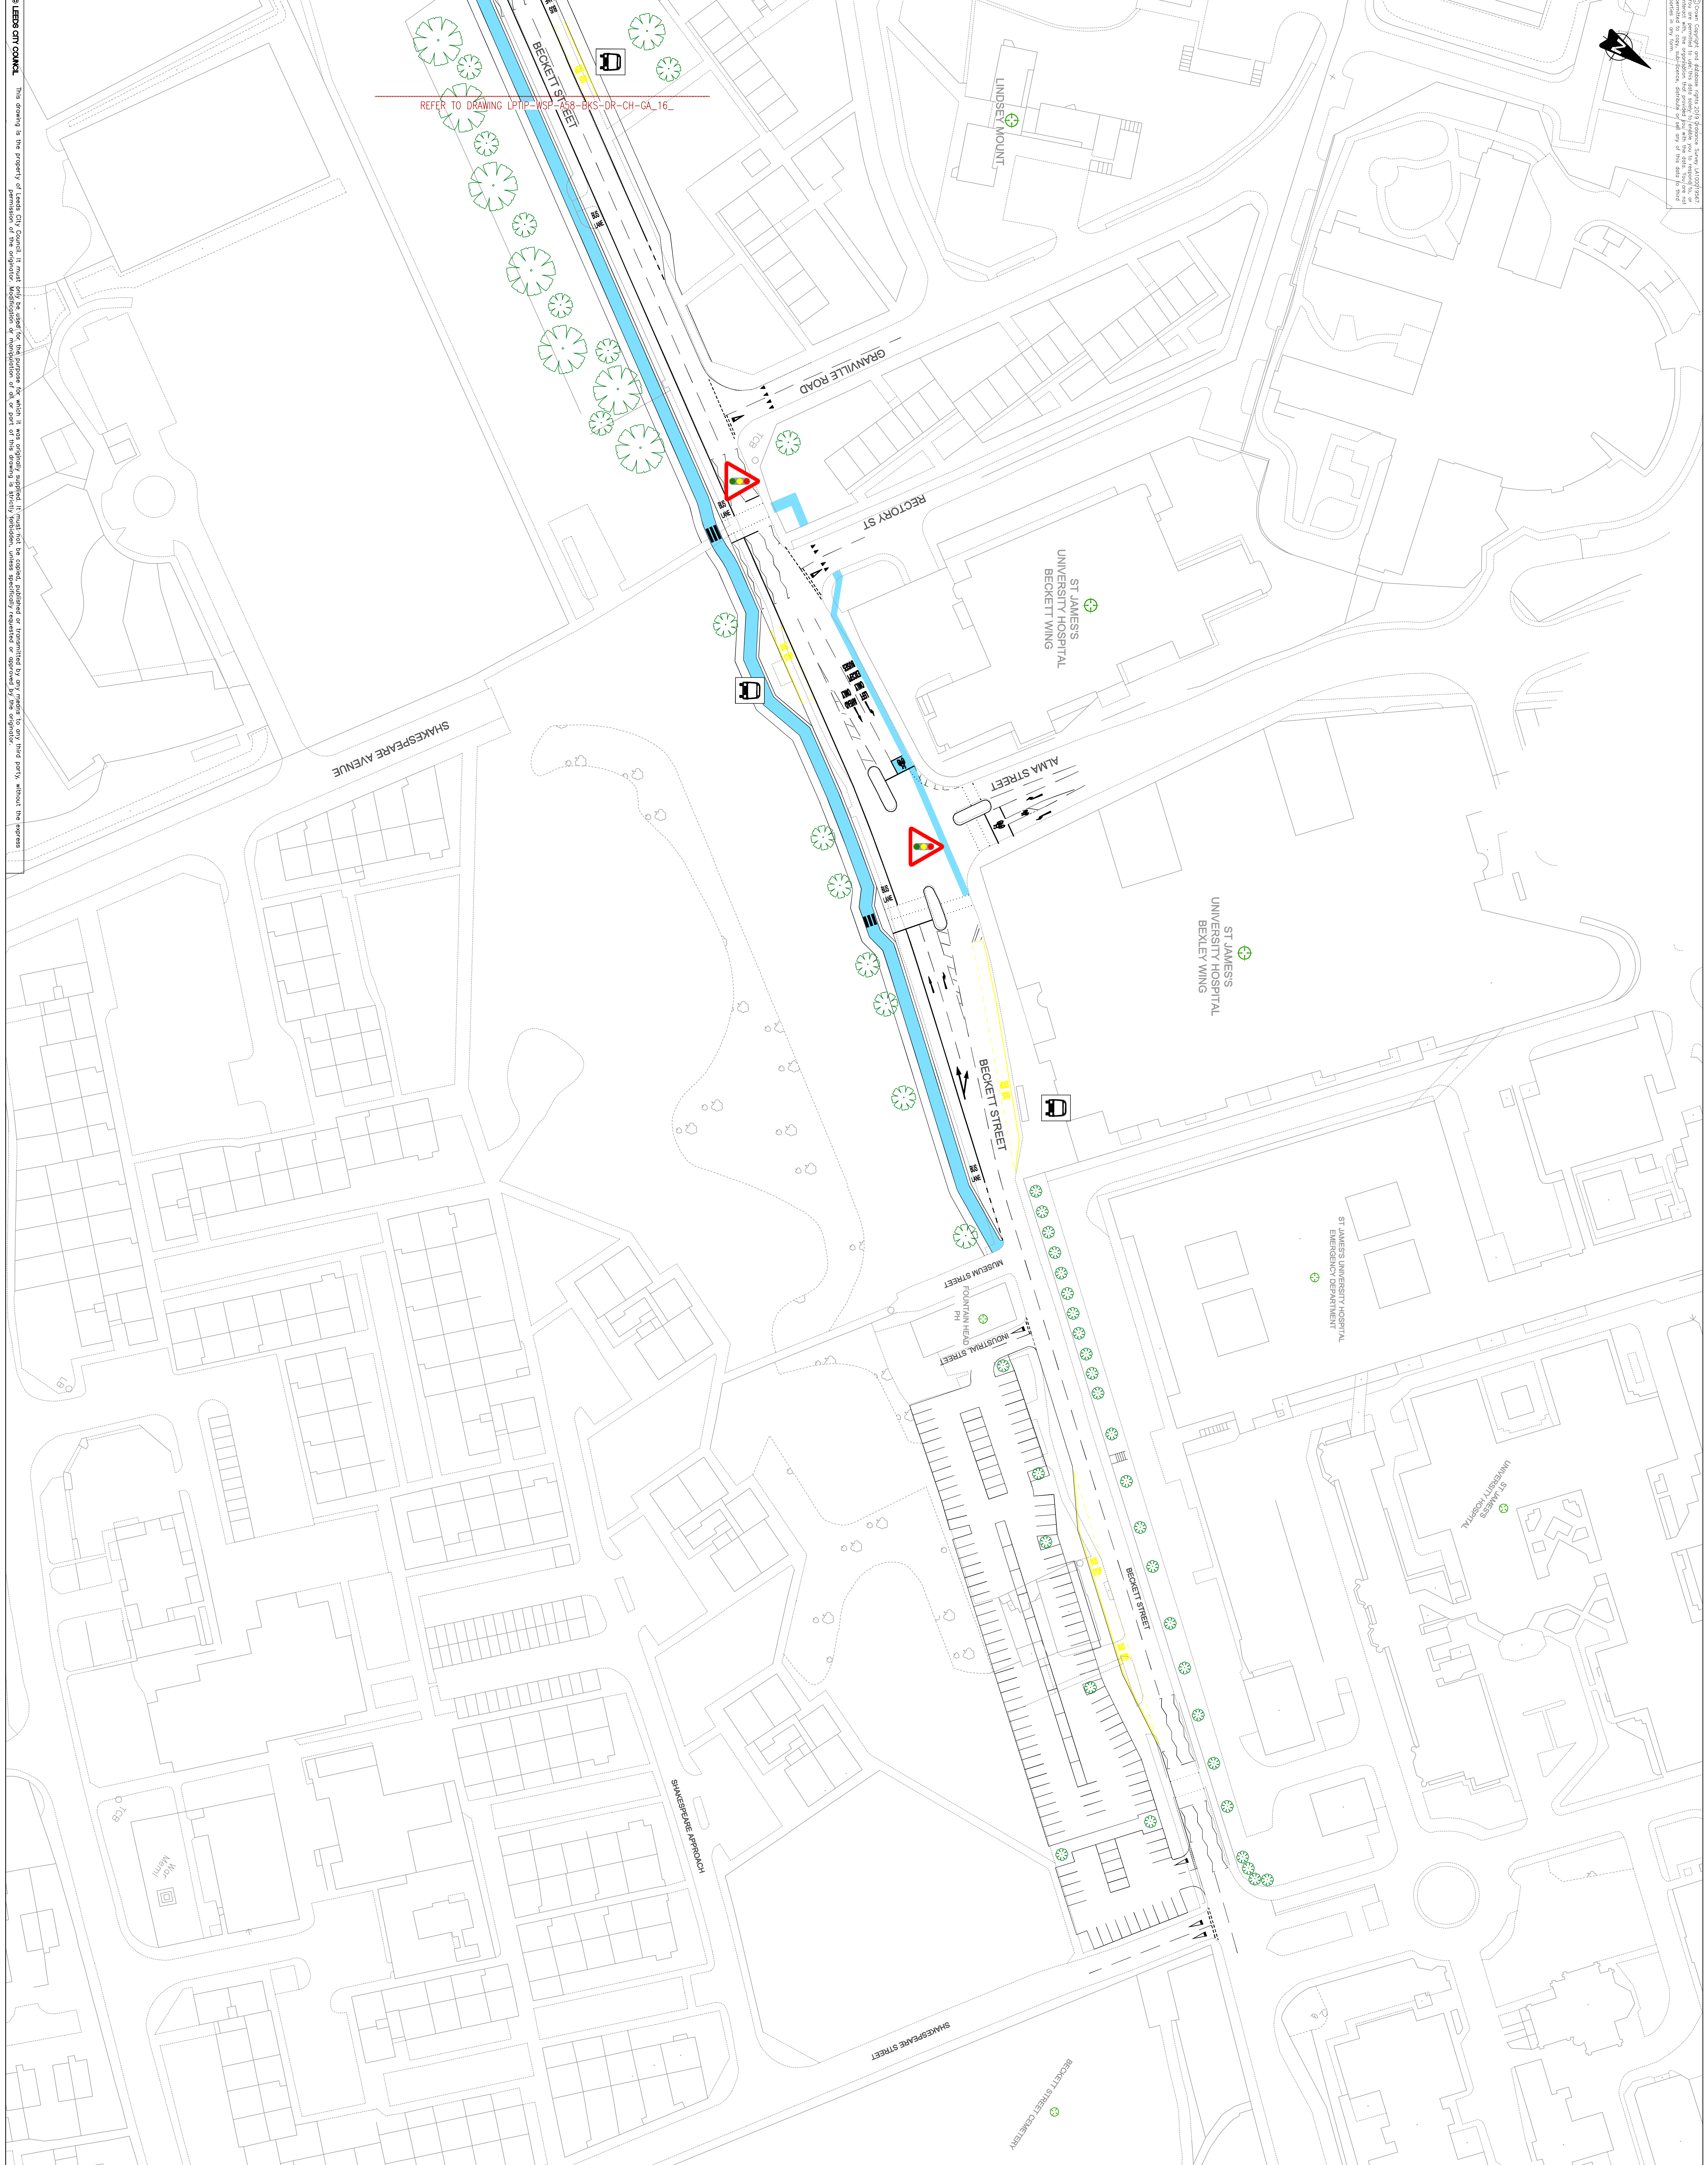

KEY

| | |
|--|------------------------------|
| | CYCLE LANE |
| | BUS STOP |
| | SIGNALISED JUNCTION CROSSING |

| | | |
|-------------|-------------------------------|--------|
| DATE | 1:500 | AC |
| PROJECT | LEEDS CITY COUNCIL | |
| PROJECT REF | LPTIP-WSP-458-BKS-DR-CH-GA-17 | P1.1 |
| DATE | JULY 2019 | 29942* |

| | | | | |
|-----|---------|-------------------------|----|---------|
| REV | DATE | DESCRIPTION | BY | CHECKED |
| 1 | 07/2019 | ISSUED FOR CONSTRUCTION | AC | AC |

| | | | |
|-----------------|------------------|------|---------|
| APPROVAL STATUS | DRAFT | DATE | 05/2019 |
| PROJECT STATUS | WORK IN PROGRESS | DATE | 05/2019 |

LPTIP - 458
BECKETT STREET
GENERAL ARRANGEMENT
SHEET 2 OF 2

Leeds
CITY COUNCIL