

SOUTH & WEST PLANS PANEL

Thursday 21st December 2023



APPLICATION: 22/03466/FU


PROPOSAL

New artificial grass pitch with floodlighting; new emergency access; relocation of existing long jumps; associated landscaping works

ADDRESS

**Guiseley School
Fieldhead Road
Guiseley
Leeds
LS20 8DT**



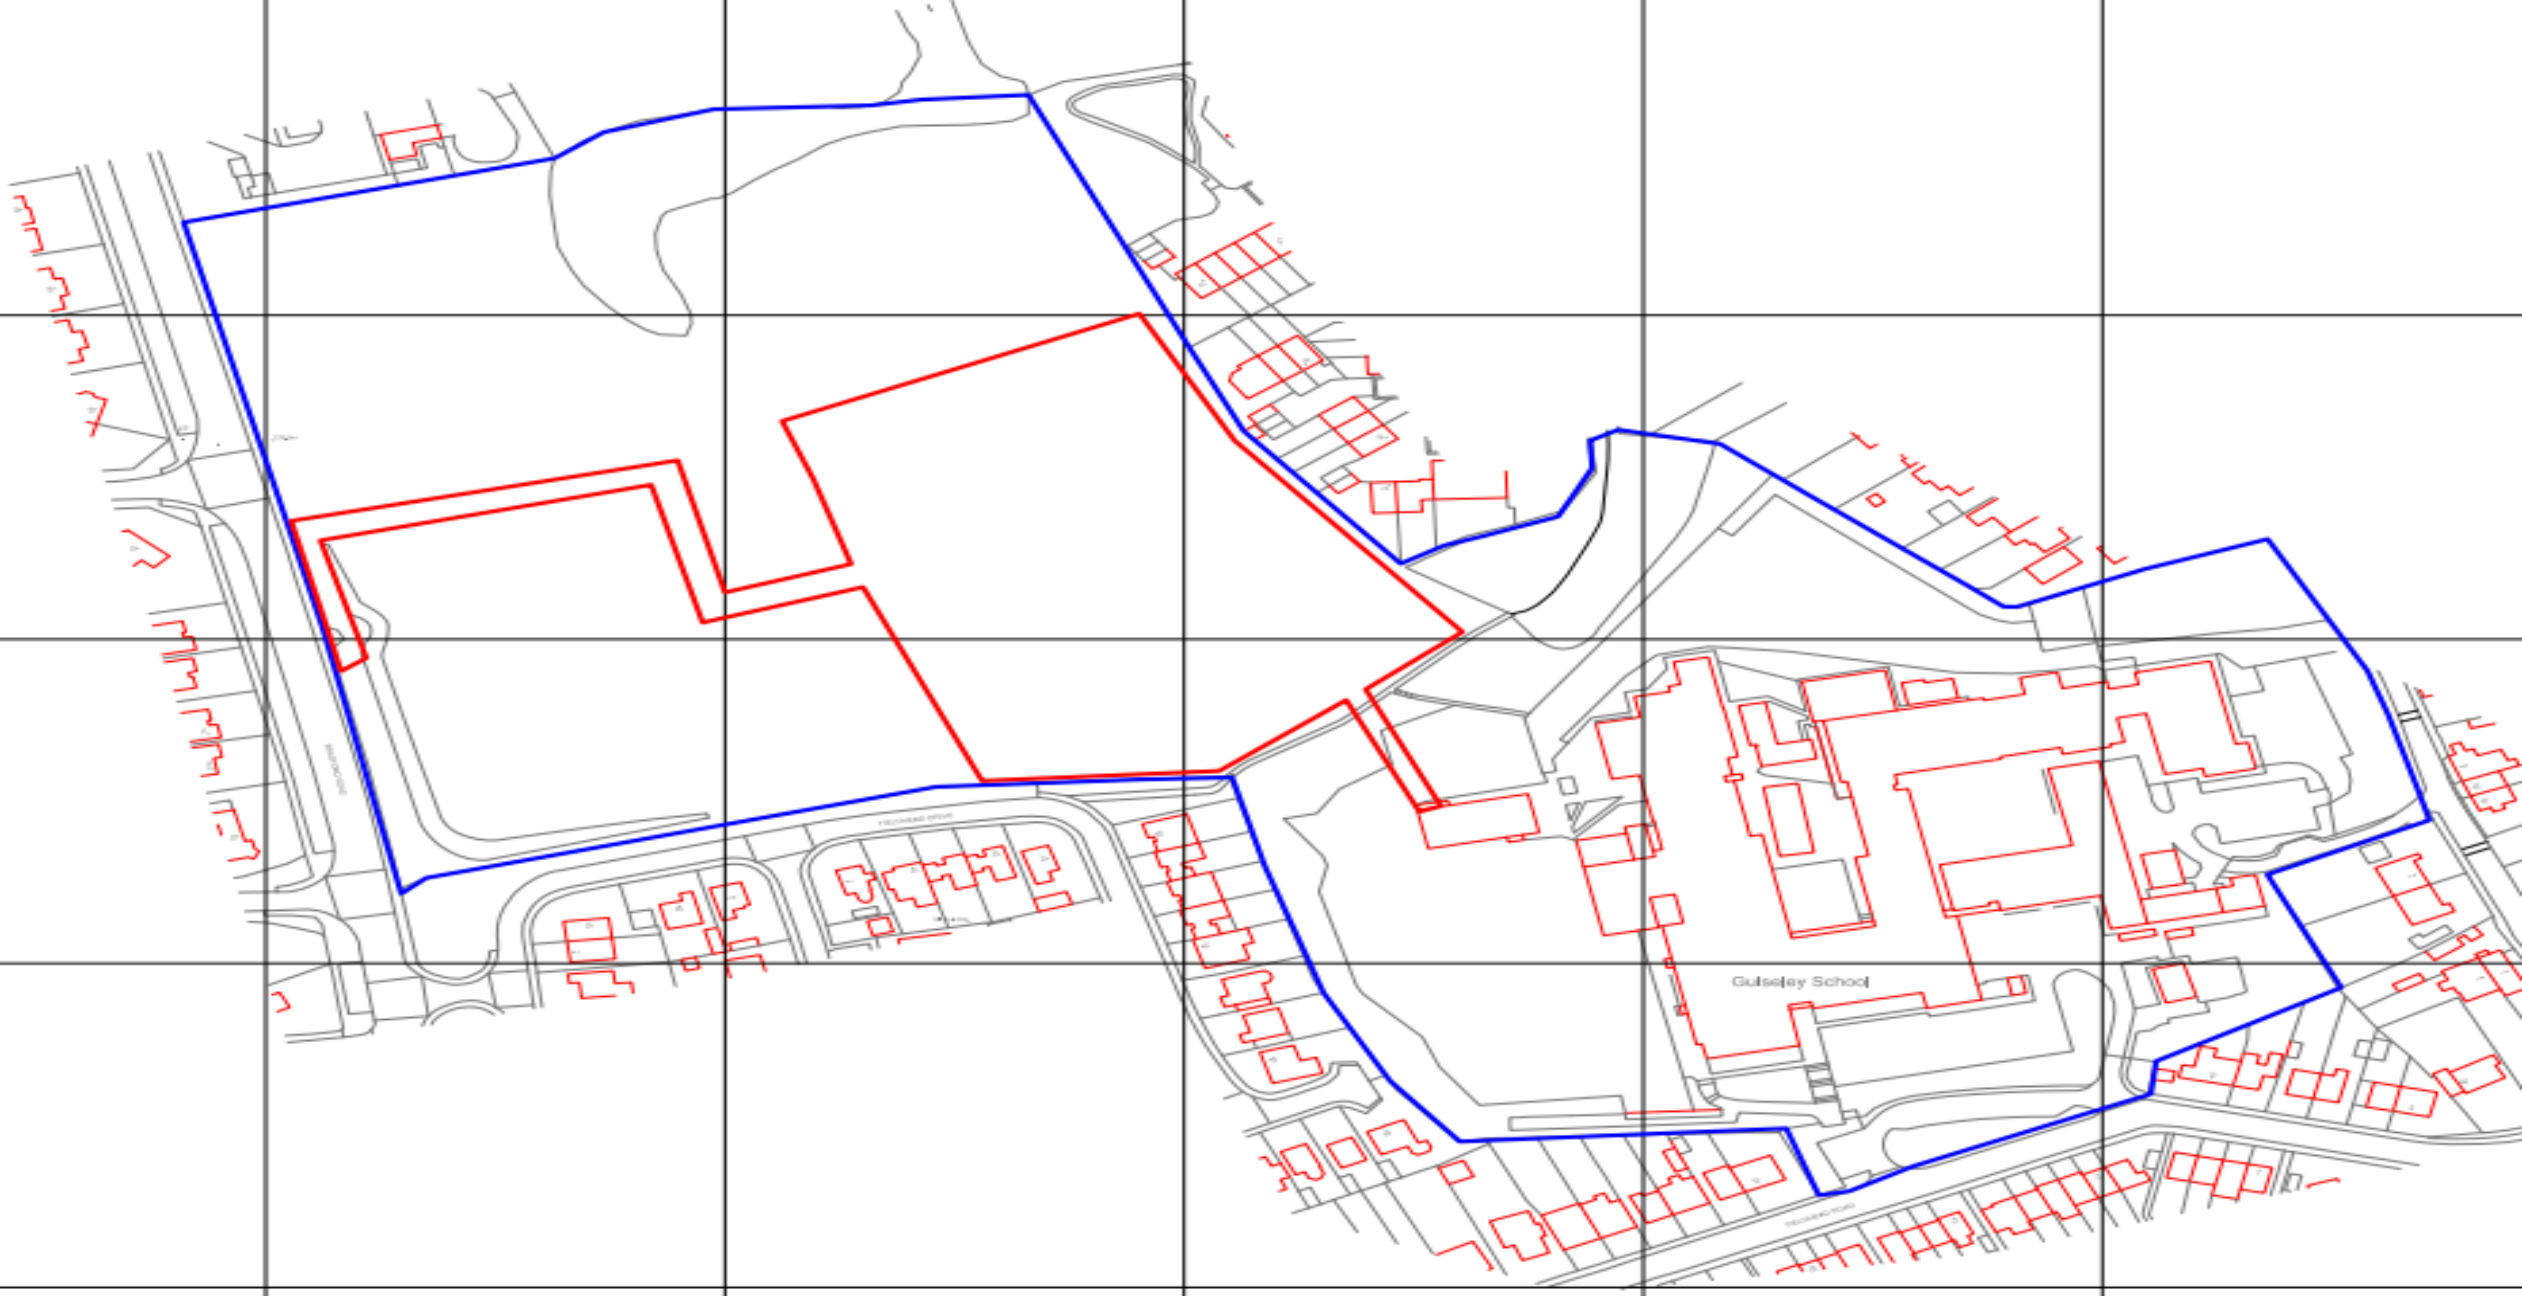




















ALDERSYDE ROAD









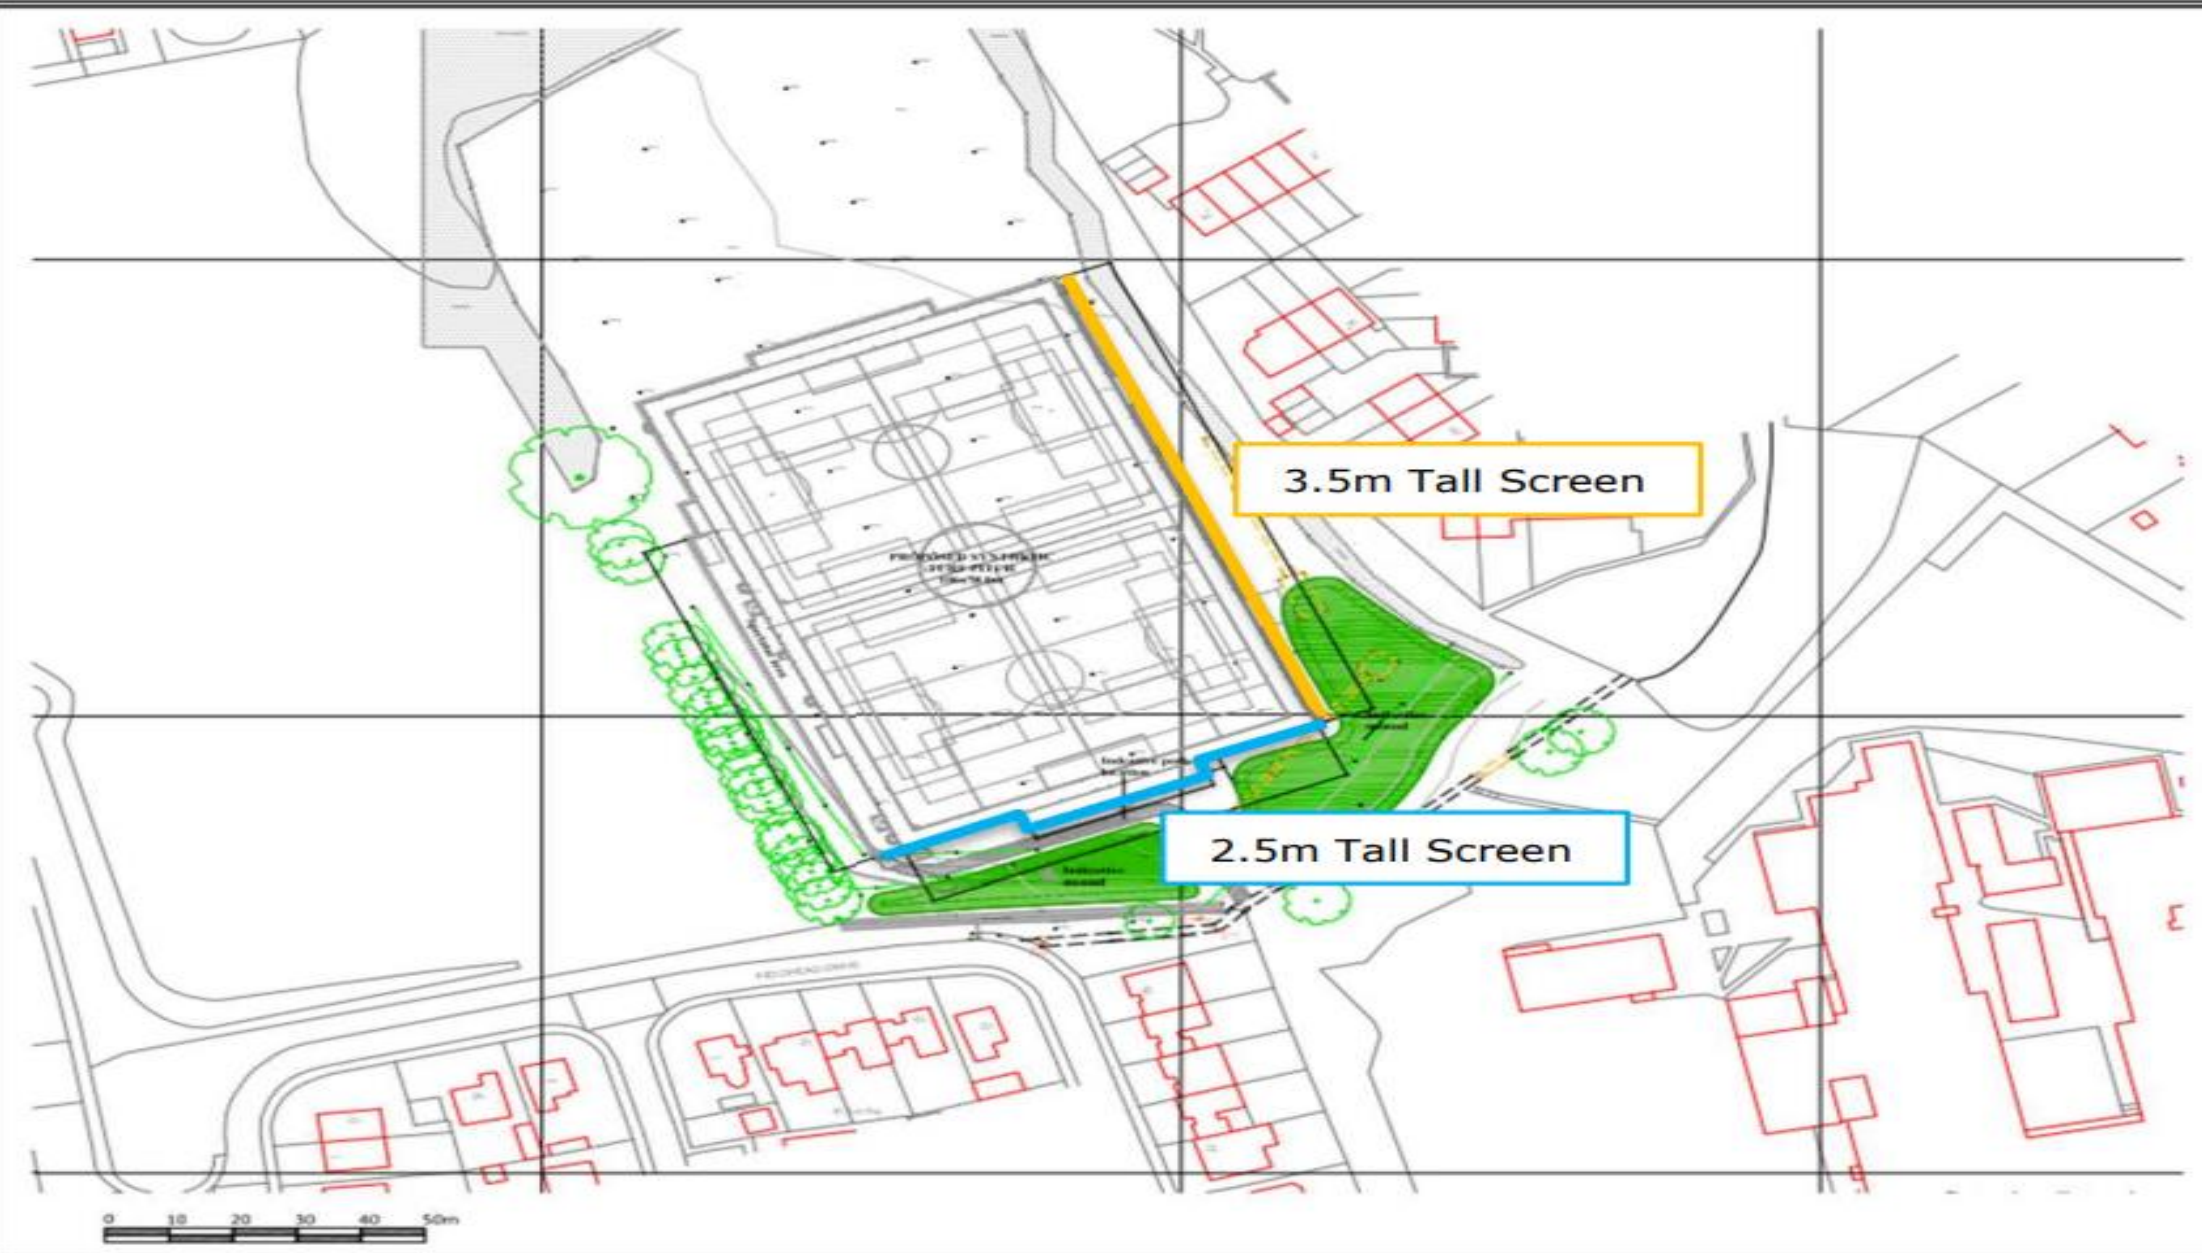



NORTH

For Clerk
Guiseley School
 Proposed Site Plan

Project Name	1/200	A1
Date	04	



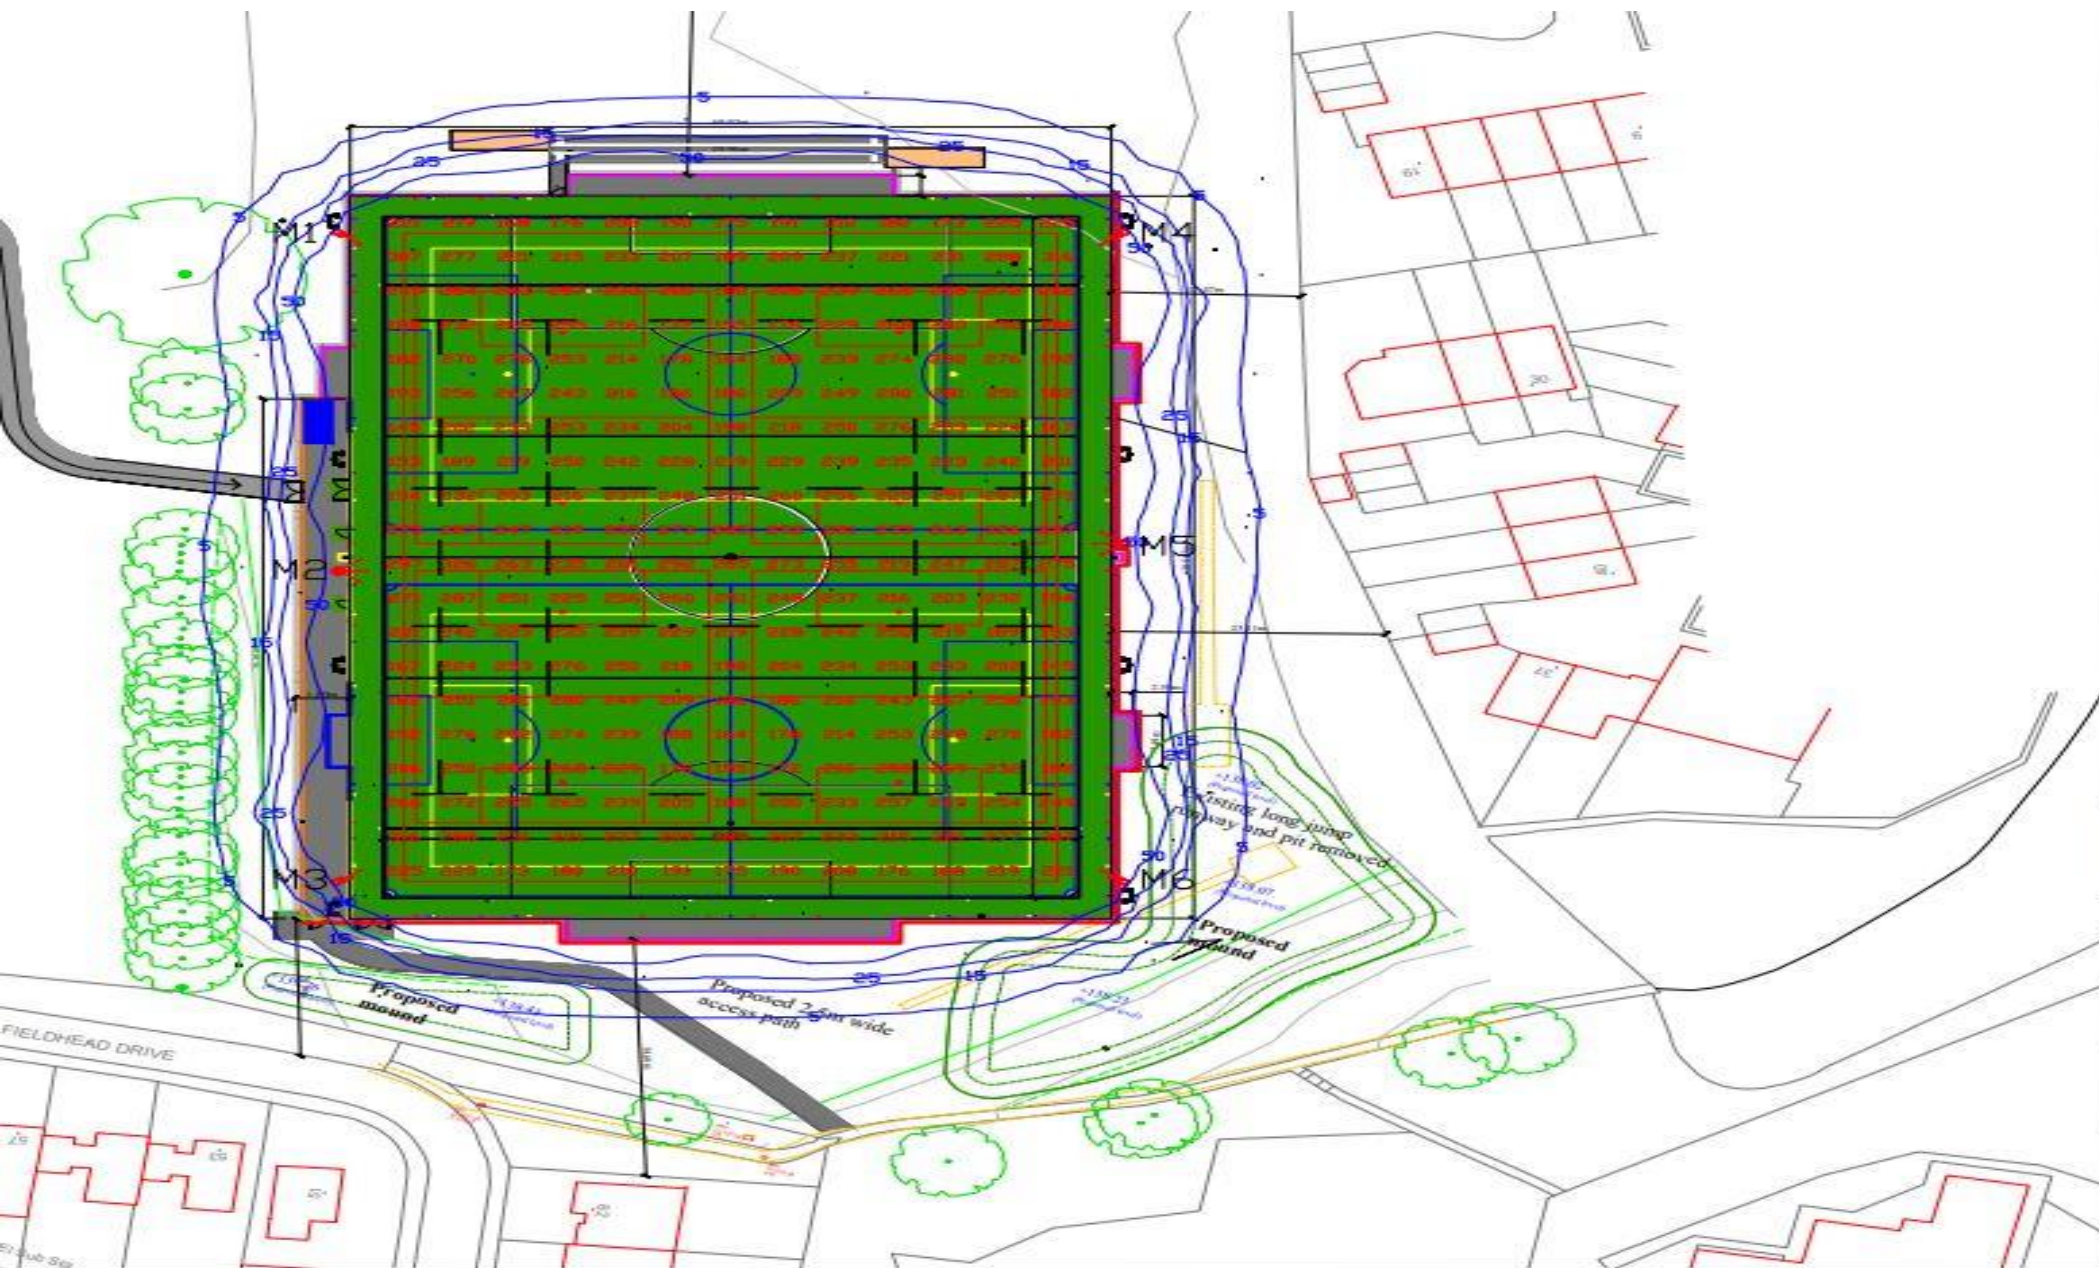

Siteco LED - 5,000 Kelvin CRI70

Illuminance Levels
Initial -
 (100hrs) E.I.ave = 232Lux
Maintained -
 (4000hrs) E.I.ave = 209Lux

Uniformity
 Emin/Eave = 0.63

Grid values in Lux(initial).
 Grid interval = 5m.
 Contour values in Lux (initial).
 Contours: 5, 15, 25, 50 Lux.


Maintenance Factor = 0.90


HALLIDAY LIGHTING
www.halliday-lighting.co.uk

Project
 Guiseley School


Drawing Title
 Proposed floodlighting

Drawn By (print) DS	Date 24/10/2022
Project No 3465	Scale 1:750 @ A3
Drawing No HLS3465	Status Proposal

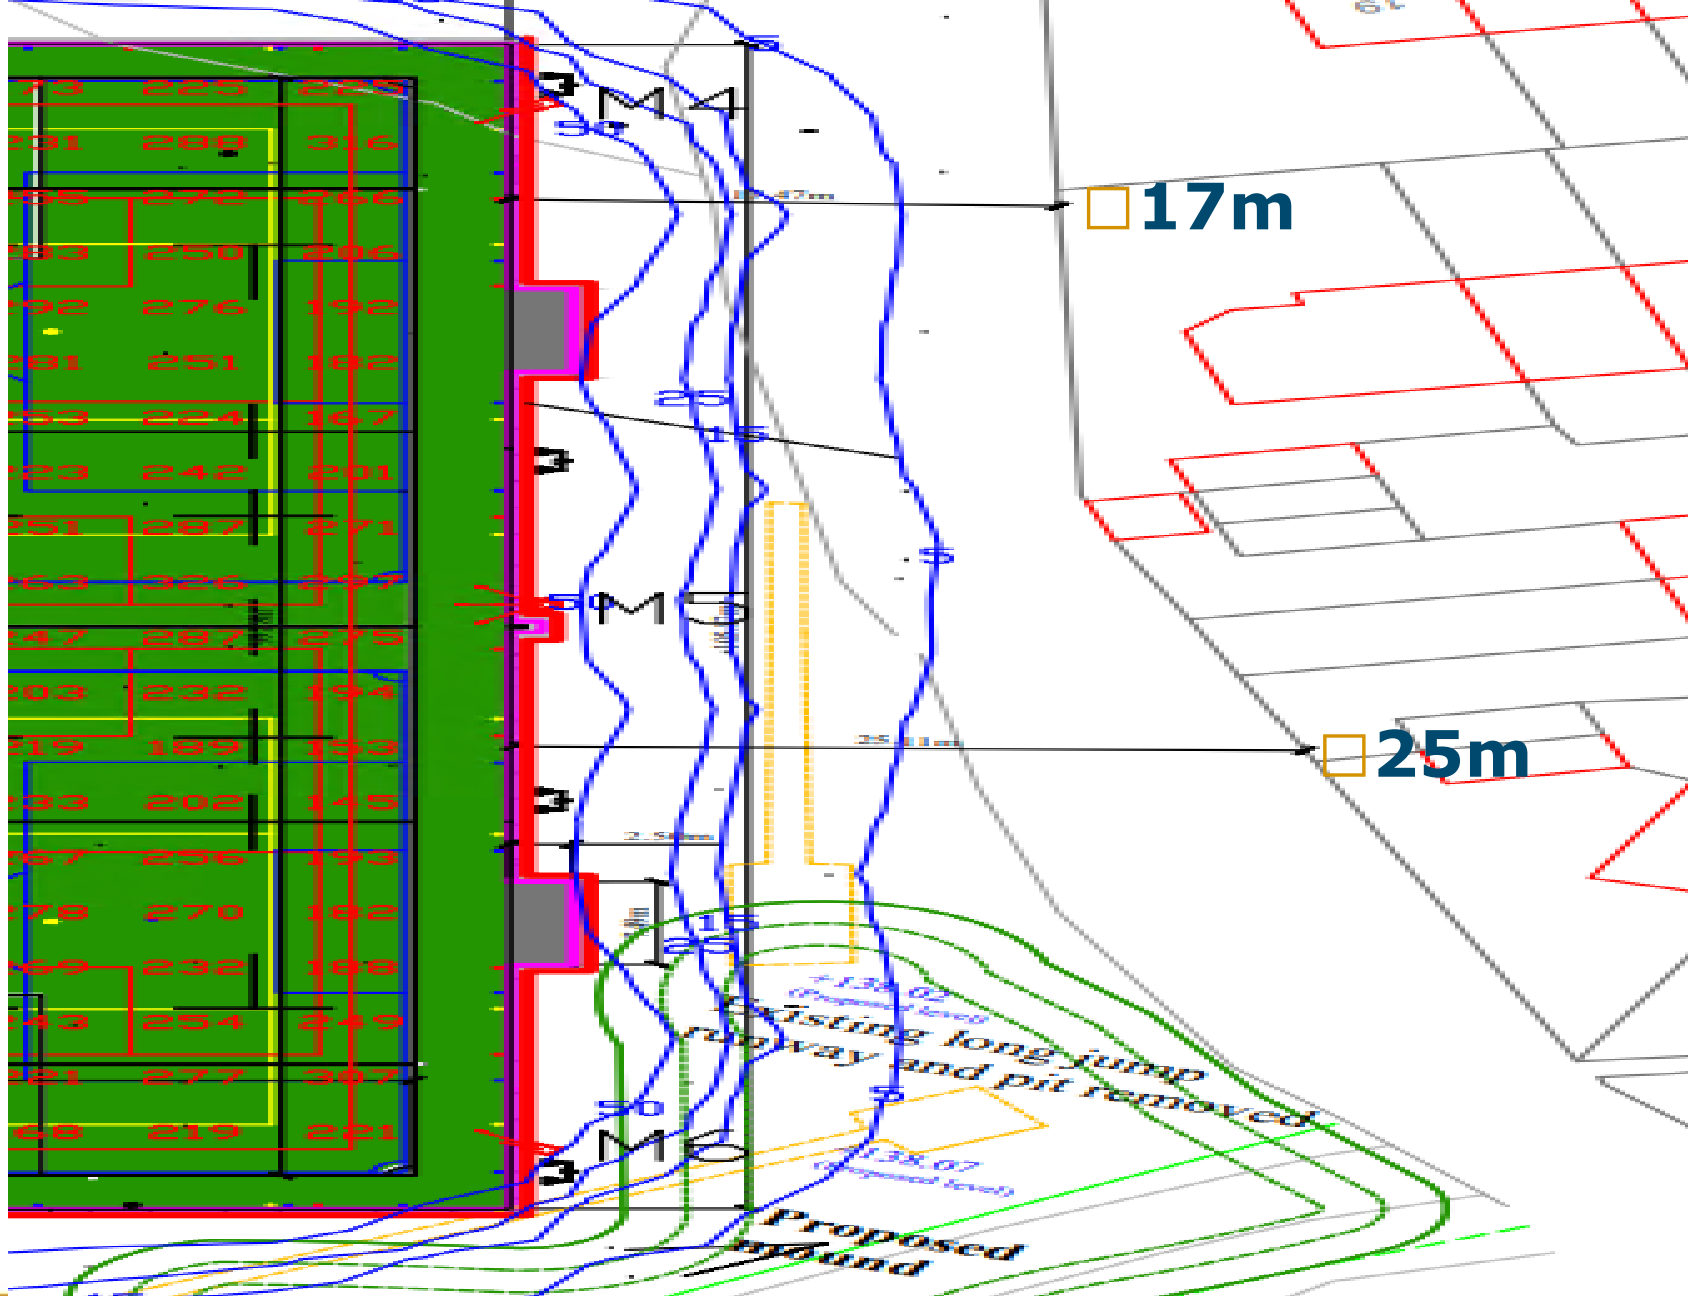

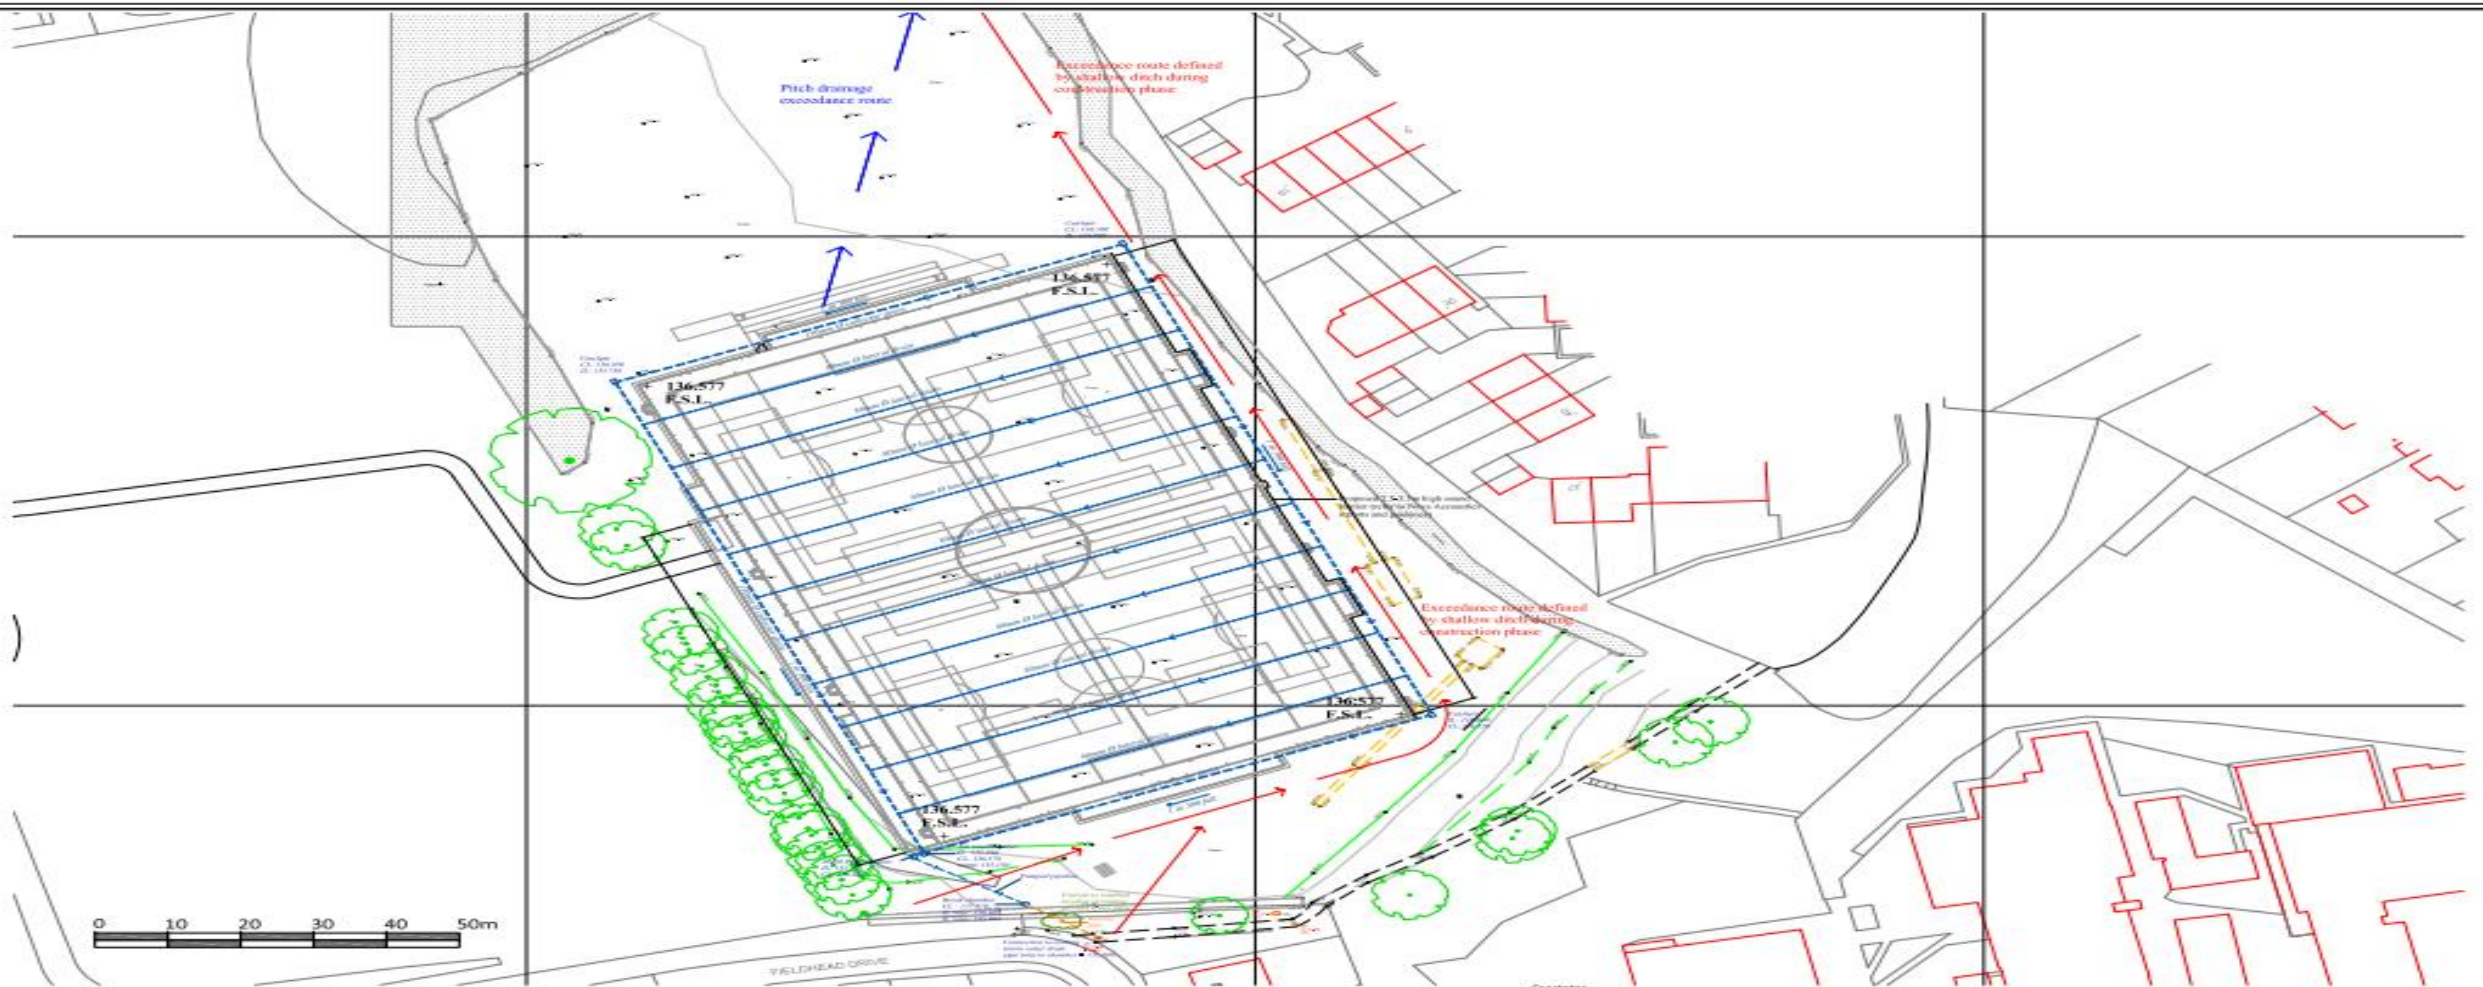

DRAINAGE LAYOUT - 1:500

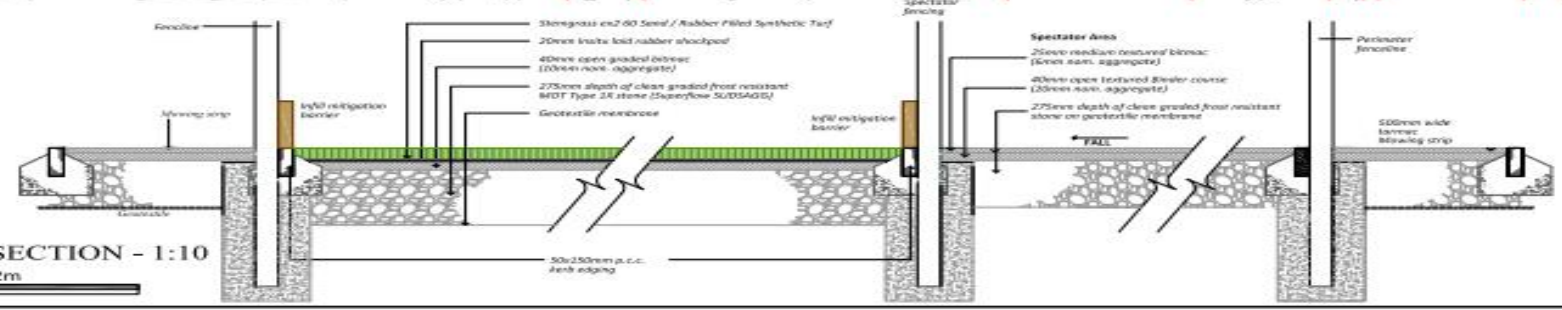

TYPICAL CROSS SECTION - 1:10

SOUTH & WEST PLANS PANEL

THURSDAY 21st December 2023

END OF PRESENTATION

