



CONSTRUCTION RISKS	MAINTENANCE / PLANNING RISKS	DEMOLITION / ADAPTATION RISKS


IN ADDITION TO THE HAZARDOUS RISKS ASSOCIATED WITH THE TYPE OF WORK DETAILED ON THIS DRAWING, THE FOLLOWING RISKS WILL BE CARRIED OUT BY A COMPETENT CONTRACTOR WORKING UNDER AN APPROPRIATE METHOD STATEMENT

NOTES
1. THIS DRAWING CONTAINS THE FOLLOWING EXTENSIVE REFERENCES:

- X-ELCOR design v02
- X-ELCOR v02 points 1:500
- X-ELCOR v02
- X-ELCOR v02
- X-ELCOR v02

KEY

- UDP UNITARY DEVELOPMENT PLAN (REVIEW 2009) BOUNDARY
- PUBLIC RIGHT OF WAY
- POSSIBLE RIGHT OF WAY DIVERGION
- 1:500 SCALE VIEWPORTS
- AREAS OF SCHEME (INCL GREEN BUFFER) OUTSIDE OF UDP/PUBLIC HIGHWAY

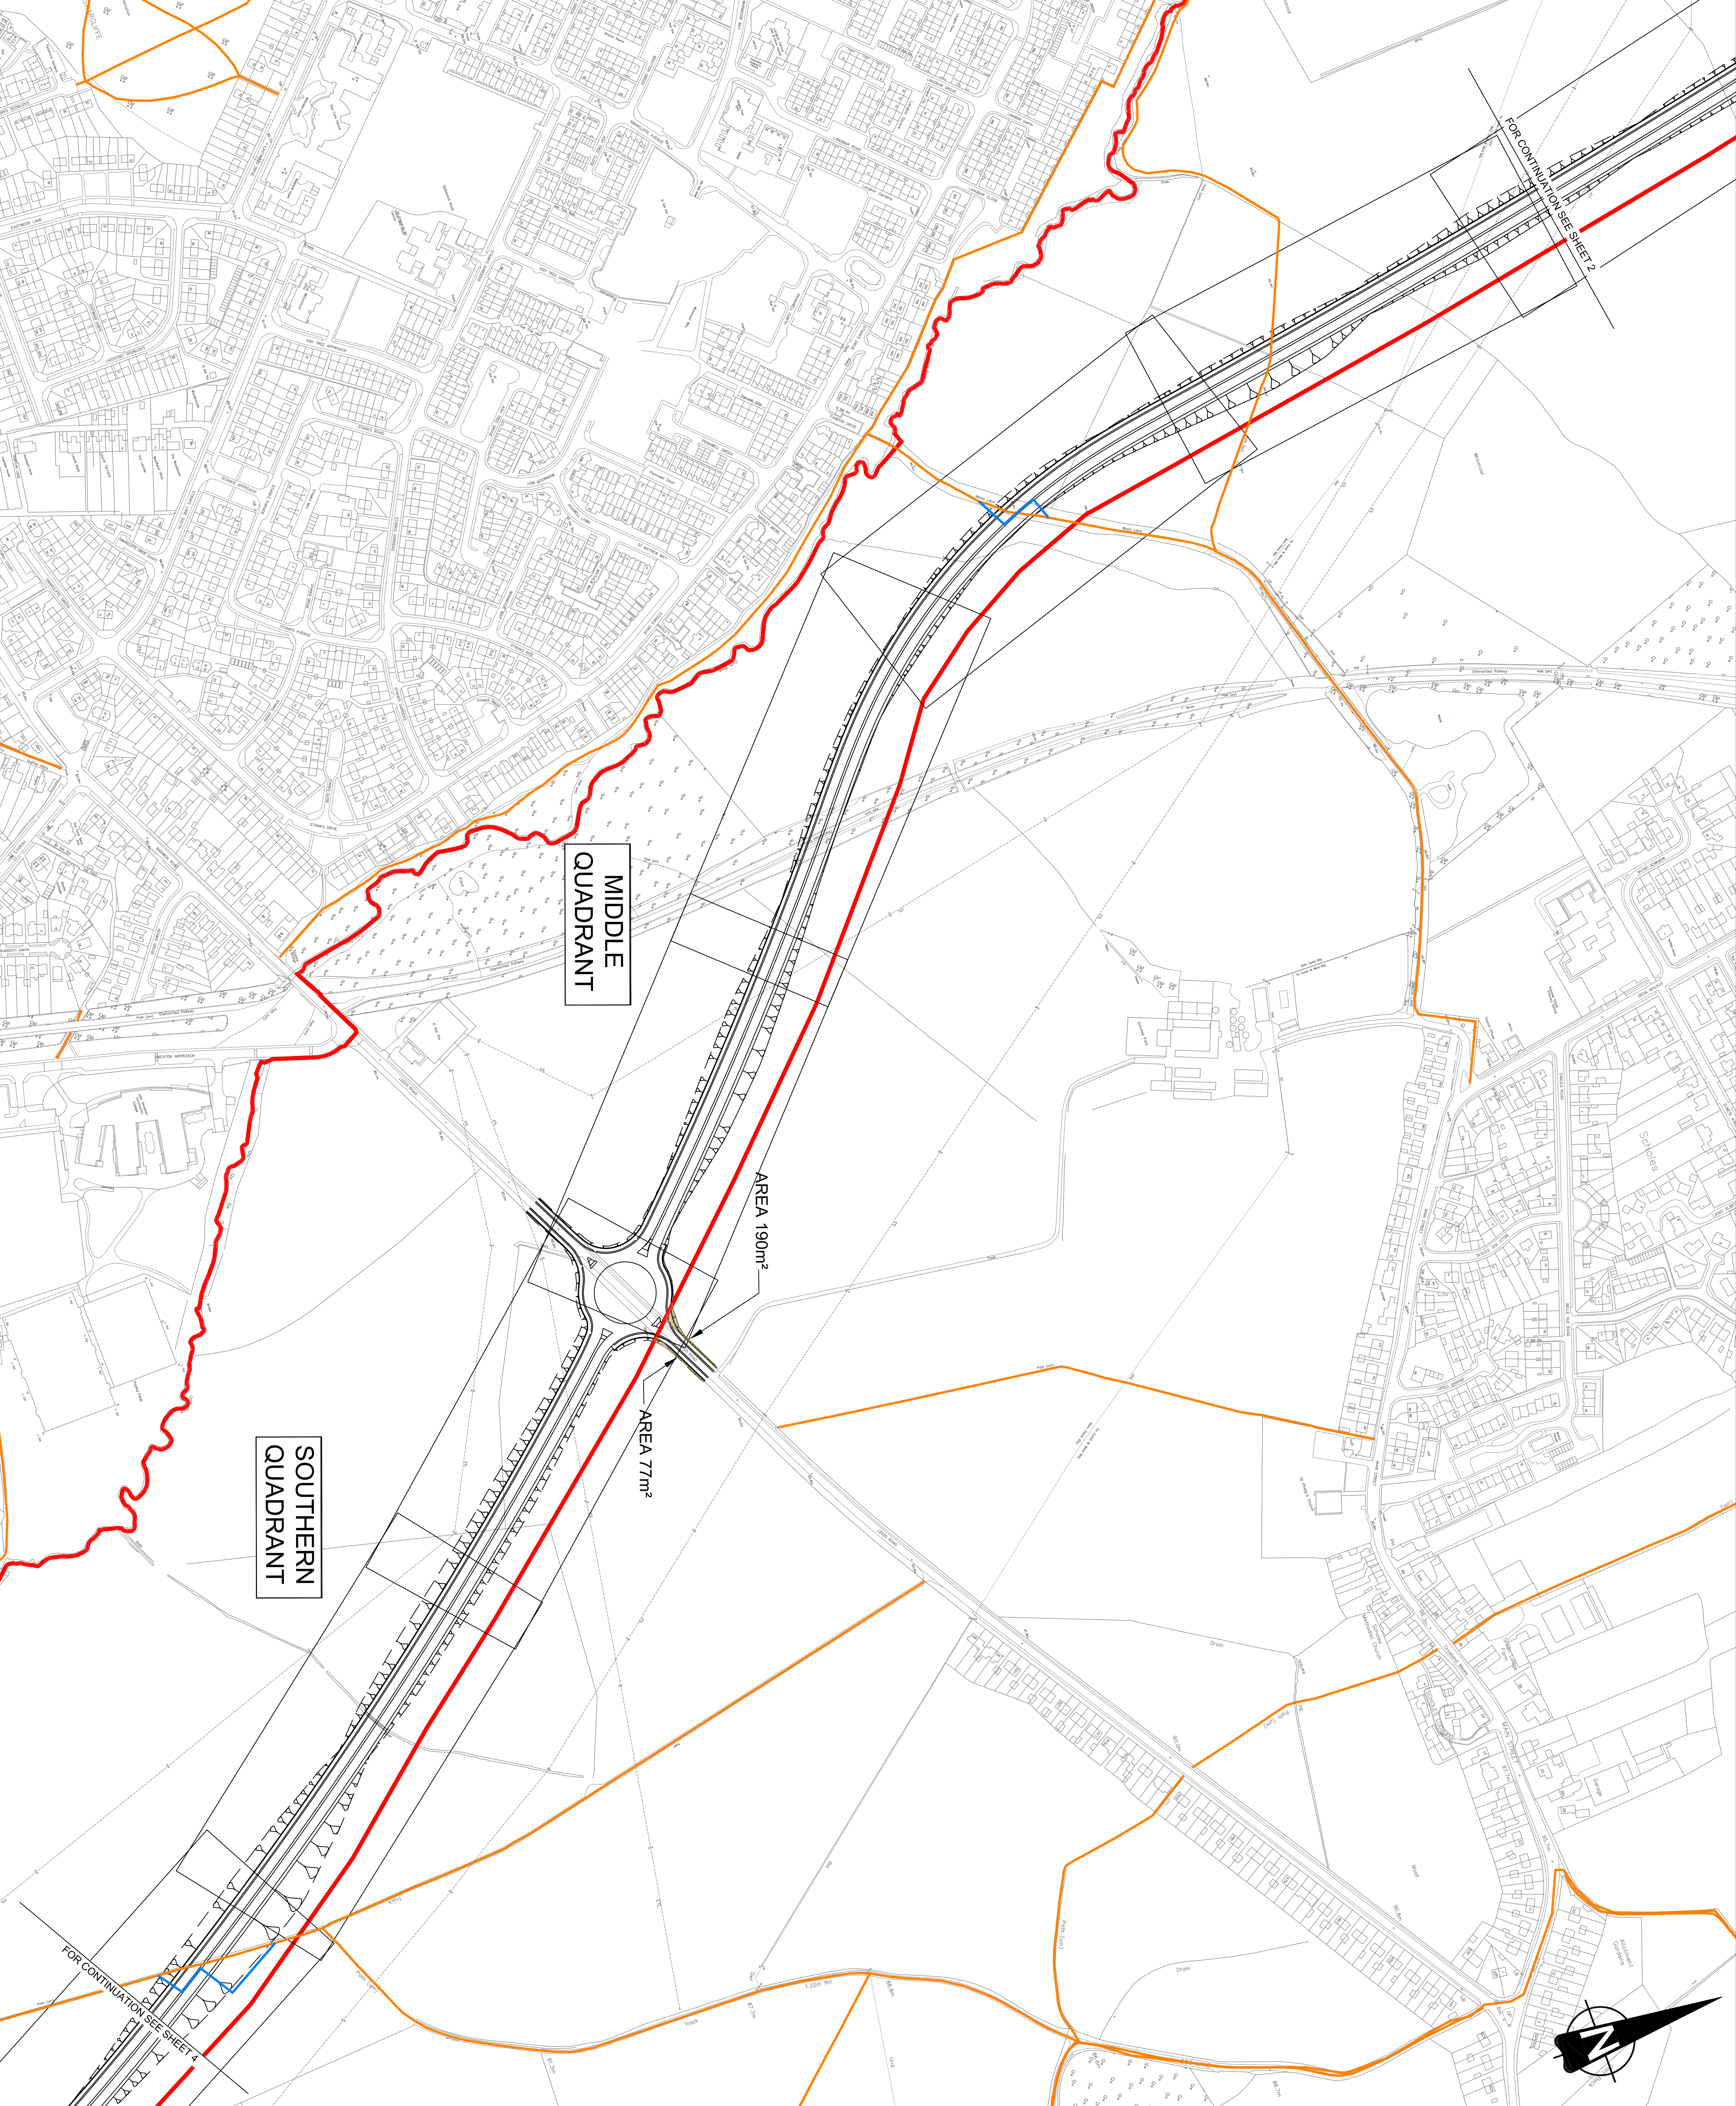

FOR FEASIBILITY PURPOSES ONLY. DO NOT SCALE / SET OUT FROM THIS DRAWING.

THIS MAP IS REPRODUCED FROM ORDINANCE SURVEY MATERIAL WITH THE PERMISSION OF ORDINANCE SURVEY ON BEHALF OF THE CONTROLLER OF HER MAJESTY'S STATIONERY OFFICE © CROWN COPYRIGHT AND MAY LEAD TO PROSECUTION OR CIVIL PROCEEDINGS. LEEDS CITY COUNCIL LA100109567/2012

REV	DATE	CHECK	DATE	APP	DATE	
P1	1	17/06/13	KBC	22/07/13	1W	22/07/13



PROJECT
EAST LEEDS ORBITAL RELIEF ROAD

TITLE	SCHEME OVERVIEW	
	SHEET 3 OF 4	
SCALE @ A1	OFFICE	PROJECT NO.
1:2,500	MANCHESTER	1050809
STATUS	S2 - FOR INFORMATION	
DRAWING NUMBER	1050809-DWGHVY-003	