


KEY

- FOOTWAY WORKS
- CARRIAGEWAY
- CONTROLLED CROSSING (RED TACTILES)
- UNCONTROLLED CROSSING (BUFF TACTILES)
- CYCLE LANE WITH RED SURFACING
- SEGREGATED CYCLE TRACK

Notes:

- This drawing is for information only and maybe subject to change. See relevant Contract Drawings for actual construction details and proposed works.

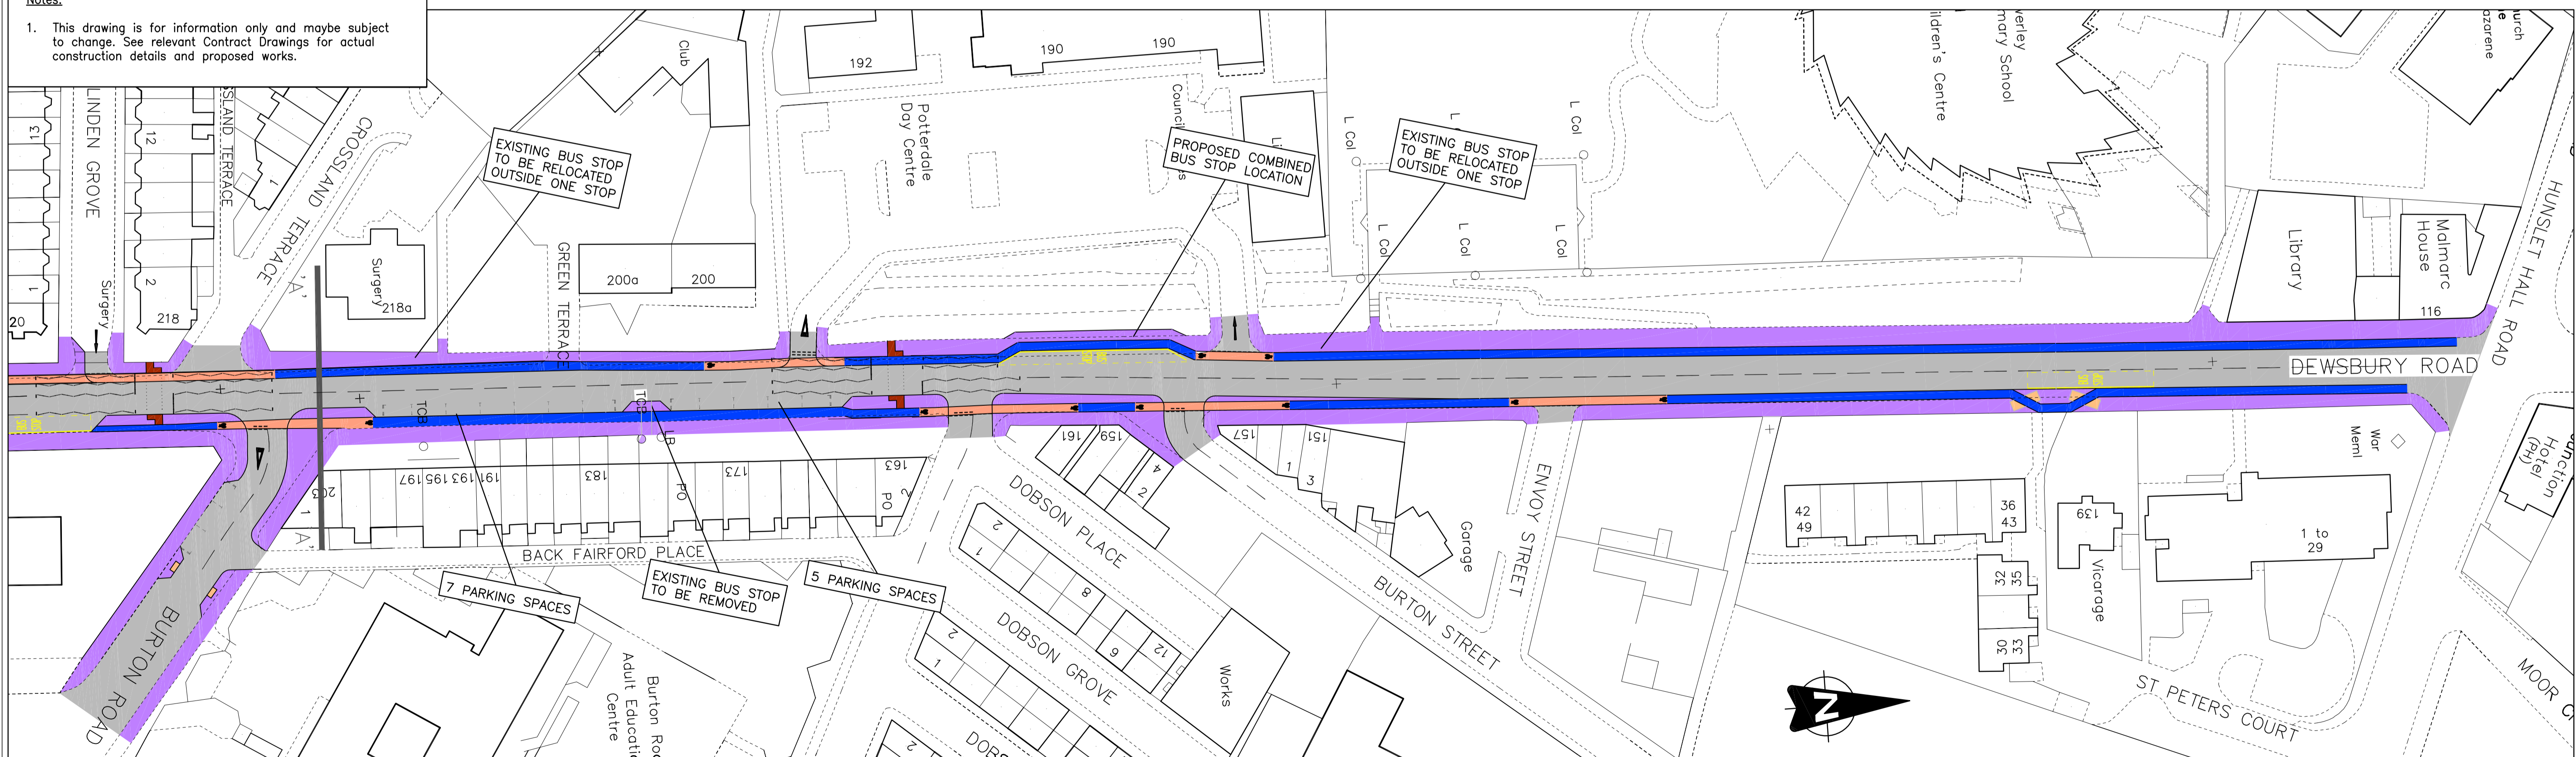

<p>© LEEDS CITY COUNCIL This drawing is the property of Leeds City Council. It must only be used for the purpose for which it was originally supplied. It must not be copied, published or transmitted by any means to any third party, without the express permission of the originator. Modification or manipulation of all or part of this drawing is strictly forbidden, unless specifically requested or approved by the originator.</p>	<p>DEWSBURY ROAD RSS CITY & HUNSLET WARD PRELIMINARY DESIGN GENERAL ARRANGEMENT</p>	<p>AMENDMENTS</p> <table border="1" style="width: 100%; border-collapse: collapse;"> <tr> <th>NO.</th> <th>DESCRIPTION</th> <th>DATE</th> </tr> <tr> <td>1</td> <td>FIRST APPROVED</td> <td></td> </tr> </table>	NO.	DESCRIPTION	DATE	1	FIRST APPROVED		<p>DRAWN CHECK DATE</p> <table border="1" style="width: 100%; border-collapse: collapse;"> <tr> <td>DOD</td> <td></td> <td></td> </tr> </table>	DOD			<p>DRAWN BY</p> <table border="1" style="width: 100%; border-collapse: collapse;"> <tr> <th>INITIALS</th> <th>DATE</th> </tr> <tr> <td>DOD</td> <td>9/15</td> </tr> <tr> <td colspan="2" style="text-align: center;">AutoCAD BY</td> </tr> <tr> <th>INITIALS</th> <th>DATE</th> </tr> <tr> <td>DOD</td> <td>9/15</td> </tr> <tr> <td colspan="2" style="text-align: center;">CHECKED BY</td> </tr> <tr> <th>INITIALS</th> <th>DATE</th> </tr> <tr> <td></td> <td></td> </tr> </table>	INITIALS	DATE	DOD	9/15	AutoCAD BY		INITIALS	DATE	DOD	9/15	CHECKED BY		INITIALS	DATE			<p>SCALE</p> <p style="text-align: center;">N.T.S</p> <p>ORIGINAL SHEET SIZE</p> <p style="text-align: center;">A1</p>	<p style="text-align: center;"> Leeds CITY COUNCIL</p> <p style="text-align: center;">HIGHWAYS AND TRANSPORTATION</p>	<p style="text-align: center;">TM/10/2377/GA/01b INFORMATION DRAFT</p> <p>STATUS: DRAFT</p> <p>DATE: January 2016</p>
		NO.	DESCRIPTION	DATE																												
1	FIRST APPROVED																															
DOD																																
INITIALS	DATE																															
DOD	9/15																															
AutoCAD BY																																
INITIALS	DATE																															
DOD	9/15																															
CHECKED BY																																
INITIALS	DATE																															