



DO NOT SCALE

N.B.
 IN ADDITION TO THE RSWA S171 LICENCE, THE CONTRACTOR MUST CONTACT THE HIGHWAYS SUPERVISOR ON 0113 3782378 AT THE FOLLOWING STAGES OF THE HIGHWAYS WORKS:
 1. AT LEAST 10 WORKING DAYS PRIOR TO THE START DATE
 2. AT LEAST 2 CLEAR DAYS IN ADVANCE OF EXPOSURE OF FORMATION LEVEL
 3. ON DISCOVERY OF ANY UNFORESEEN CIRCUMSTANCES OR STATUTORY UNDERRIKERS' EQUIPMENT
 4. ON COMPLETION
 FAILURE TO DO SO PUTS THE DEVELOPER AT RISK OF HAVING TO RETRACT THE WORKS AND RECONSTRUCT TO HIGHWAYS APPROVAL.

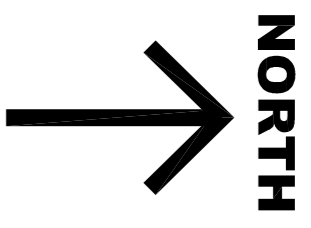

PROPOSED RESTRICTIONS FROM SITE ENTRANCE TO FOX WAY JUNCTION:
 NO WAITING AT ANY TIME (DOUBLE YELLOW LINES)
 NO LOADING MON-FRI 7:00-9:15am & 4:30-6:30 pm

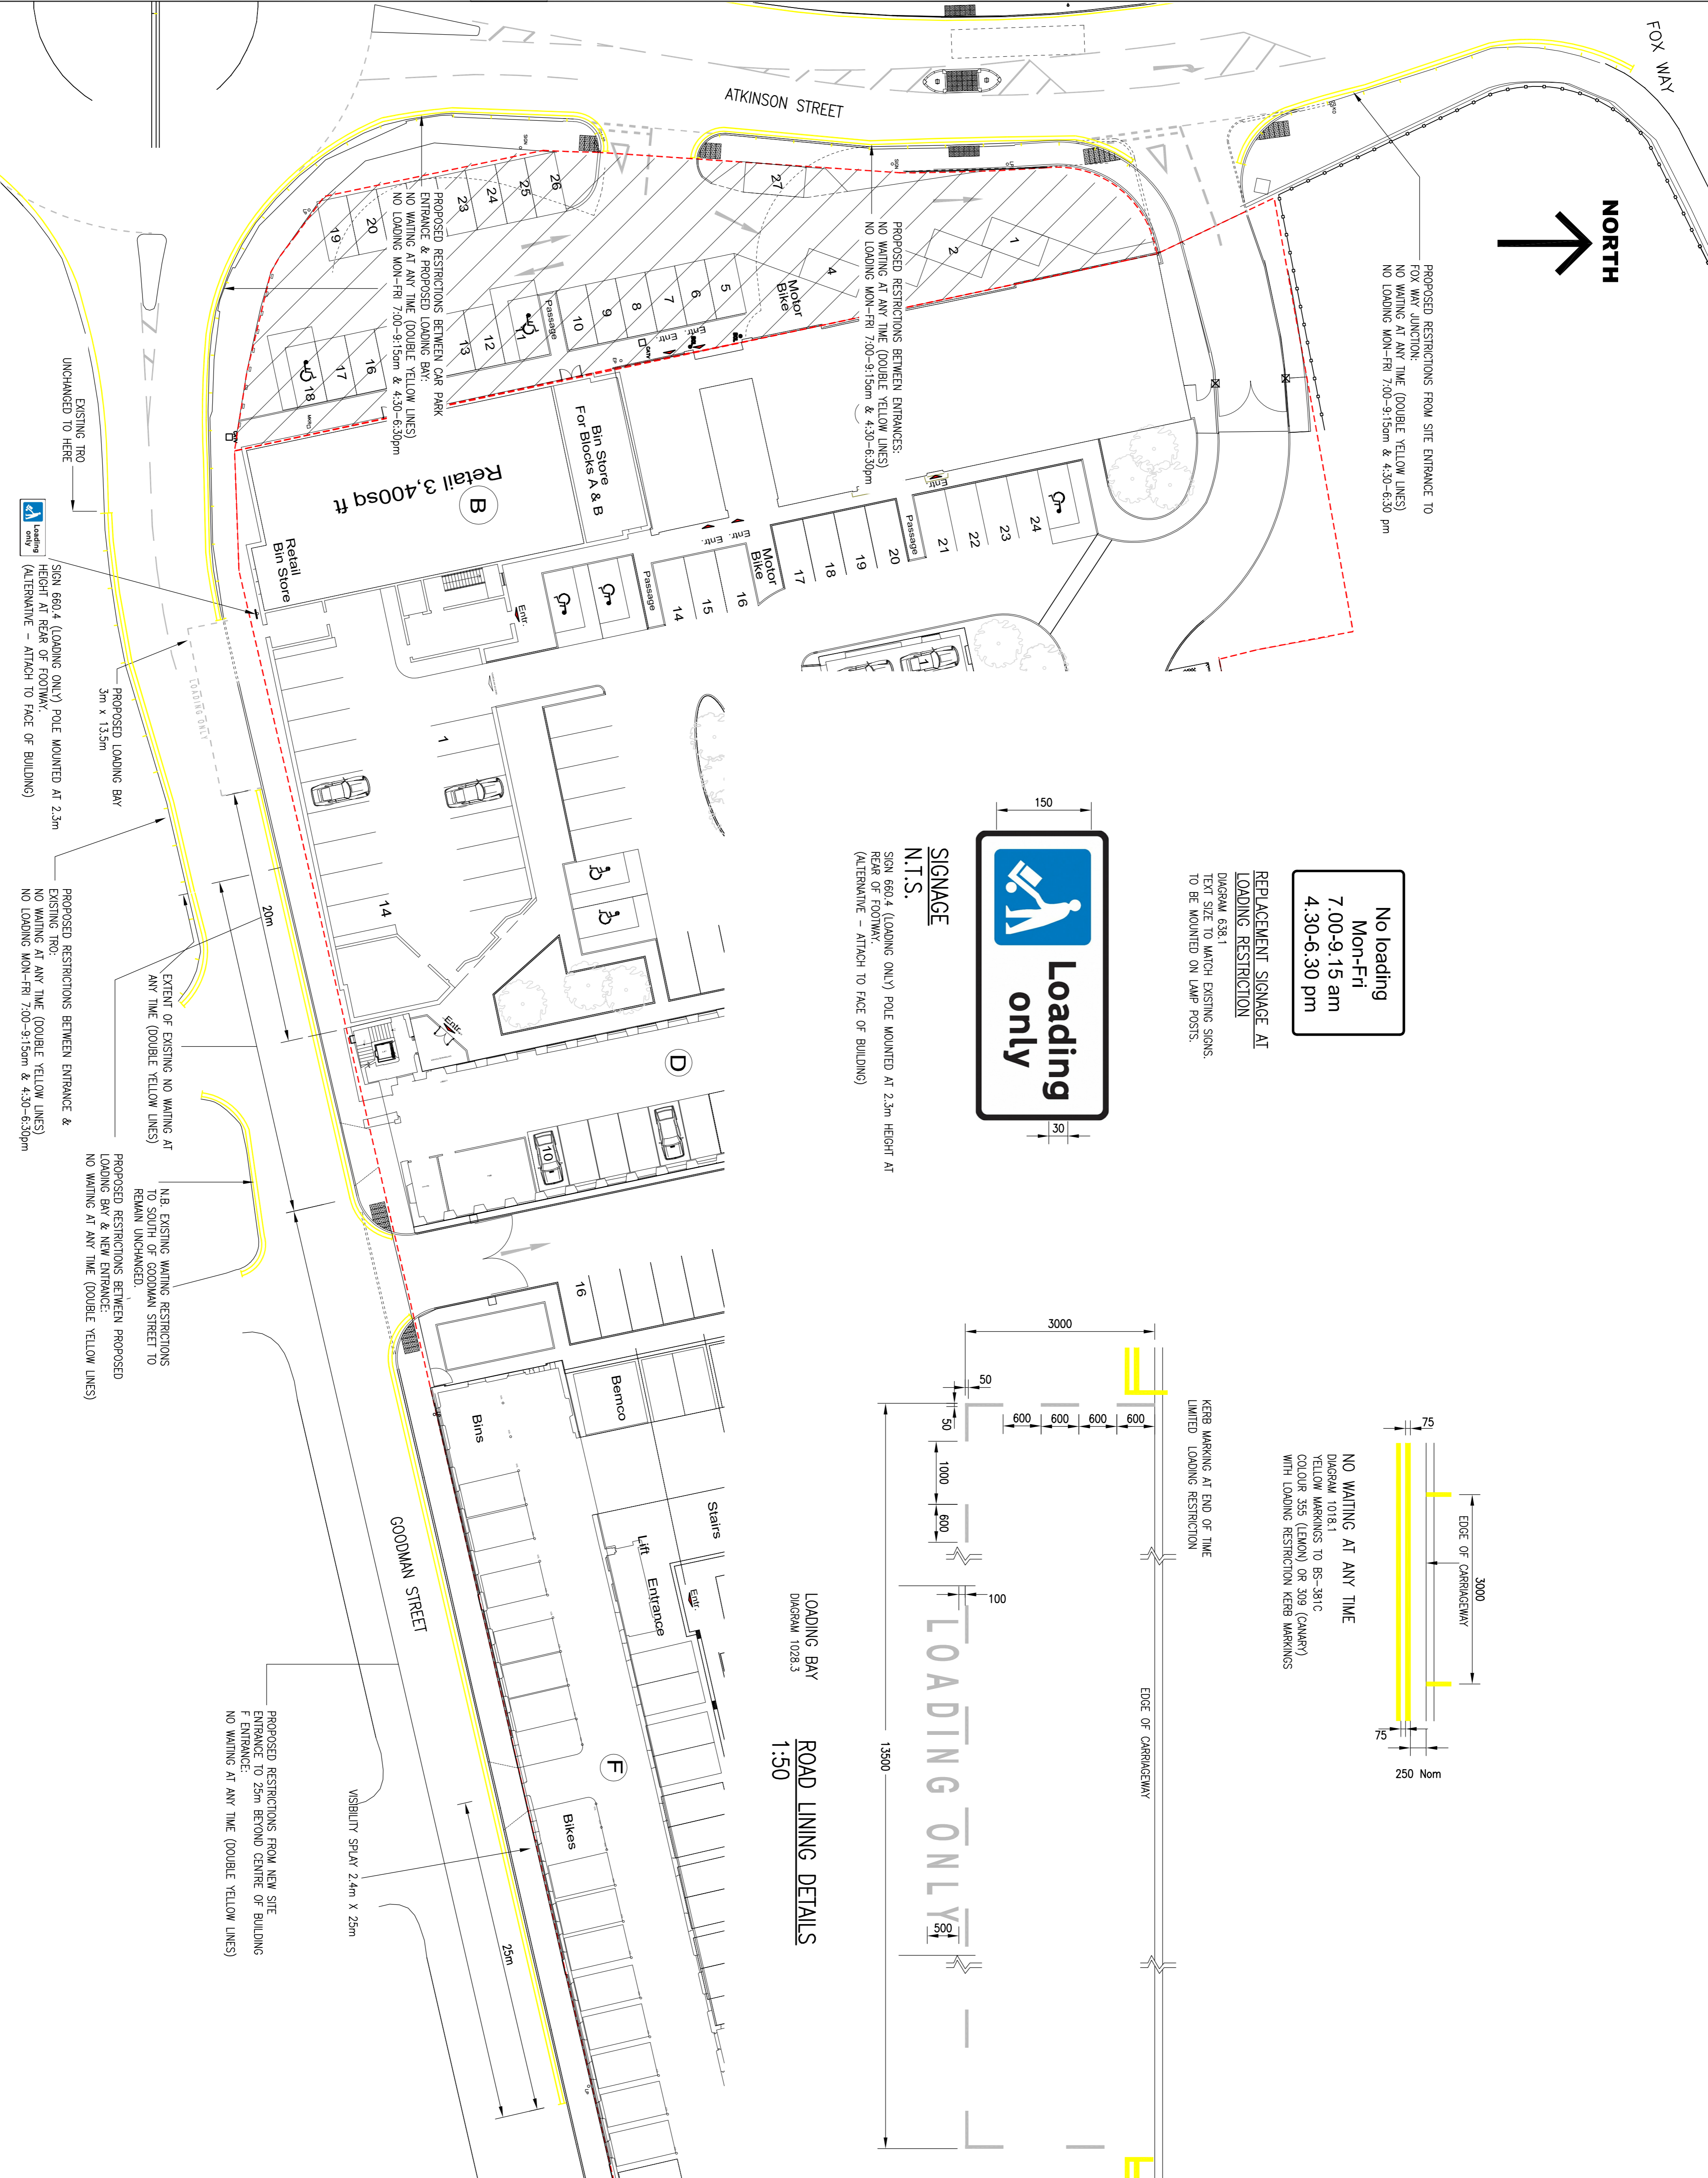


No loading
 Mon-Fri
 7.00-9.15 am
 4.30-6.30 pm

REPLACEMENT SIGNAGE AT
 LOADING RESTRICTION
 DIAGRAM 638.1
 TEXT SIZE TO MATCH EXISTING SIGNS.
 TO BE MOUNTED ON LAMP POSTS.



SIGNAGE
 N.T.S.
 SIGN 660.4 (LOADING ONLY) POLE MOUNTED AT 2.3m HEIGHT AT REAR OF FOOTWAY.
 (ALTERNATIVE - ATTACH TO FACE OF BUILDING)

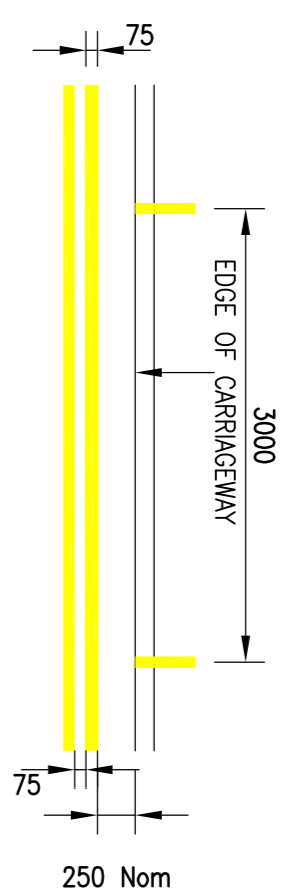

NO WAITING AT ANY TIME
 DIAGRAM 1018.1
 YELLOW MARKINGS TO BS-381C
 COLOUR 355 (LEMON) OR 309 (CANARY)
 WITH LOADING RESTRICTION KERB MARKINGS



LOADING BAY
 ROAD LINING DETAILS
 1:50
 DIAGRAM 1028.3

REV. DATE	DETAILS	INITIALS
B	09.04.18 MODIFIED TO LCC HIGHWAYS COMMENTS. NOTES AMENDED	MP
A	08.03.18 MODIFIED TO LCC HIGHWAYS COMMENTS. LOADING RESTRICTIONS REVISED. NMAAT EXTENDED SOUTH SIDE GOODMAN ST. LOADING BAY REPOSITIONED.	MP

DRAWING STATUS					
FOR APPROVAL					
PROJECT	VICTORIA RIVERSIDE PHASE 1A				
CLIENT/ARCHITECT	JM CONSTRUCTION (LEEDS) LTD.				
DRAWING TITLE					
SECTION 278 TRAFFIC REGULATION ORDERS					
CHECKED (MP)	PH	SCALES	1:250 (A1)	DATE	FEB 18
JOB No.	16042264	DRAWING No.	448	REVISION	B

HUTCHINSON WHITLAM ASSOCIATES	
CONSULTING CIVIL & STRUCTURAL ENGINEERS	
Fidelfox House, 28 The Grove, Ilkley, West Yorkshire, LS29 9EE Telephone 01943-600009 Fax 01943-816666	