


**DO NOT SCALE**

**NOTES**

1. PRELIMINARY LAYOUT SUBJECT TO FULL TOPOGRAPHICAL SURVEY & DETAILED DESIGN INCLUDING CDM COMPLIANCE, STATUTORY UNDERTAKERS SEARCH, DIVERSION REQUIREMENTS, HIGHWAY DRAINAGE PROVISION, LAND AVAILABILITY AND LOCAL AUTHORITY APPROVAL.
2. THIS DRAWING IS TO BE READ IN CONJUNCTION WITH ALL ARCHITECTS, ENGINEERS & SPECIALISTS DRAWINGS AND SPECIFICATIONS.

**KEY**

— MAXIMUM BUILDING PARAMETER

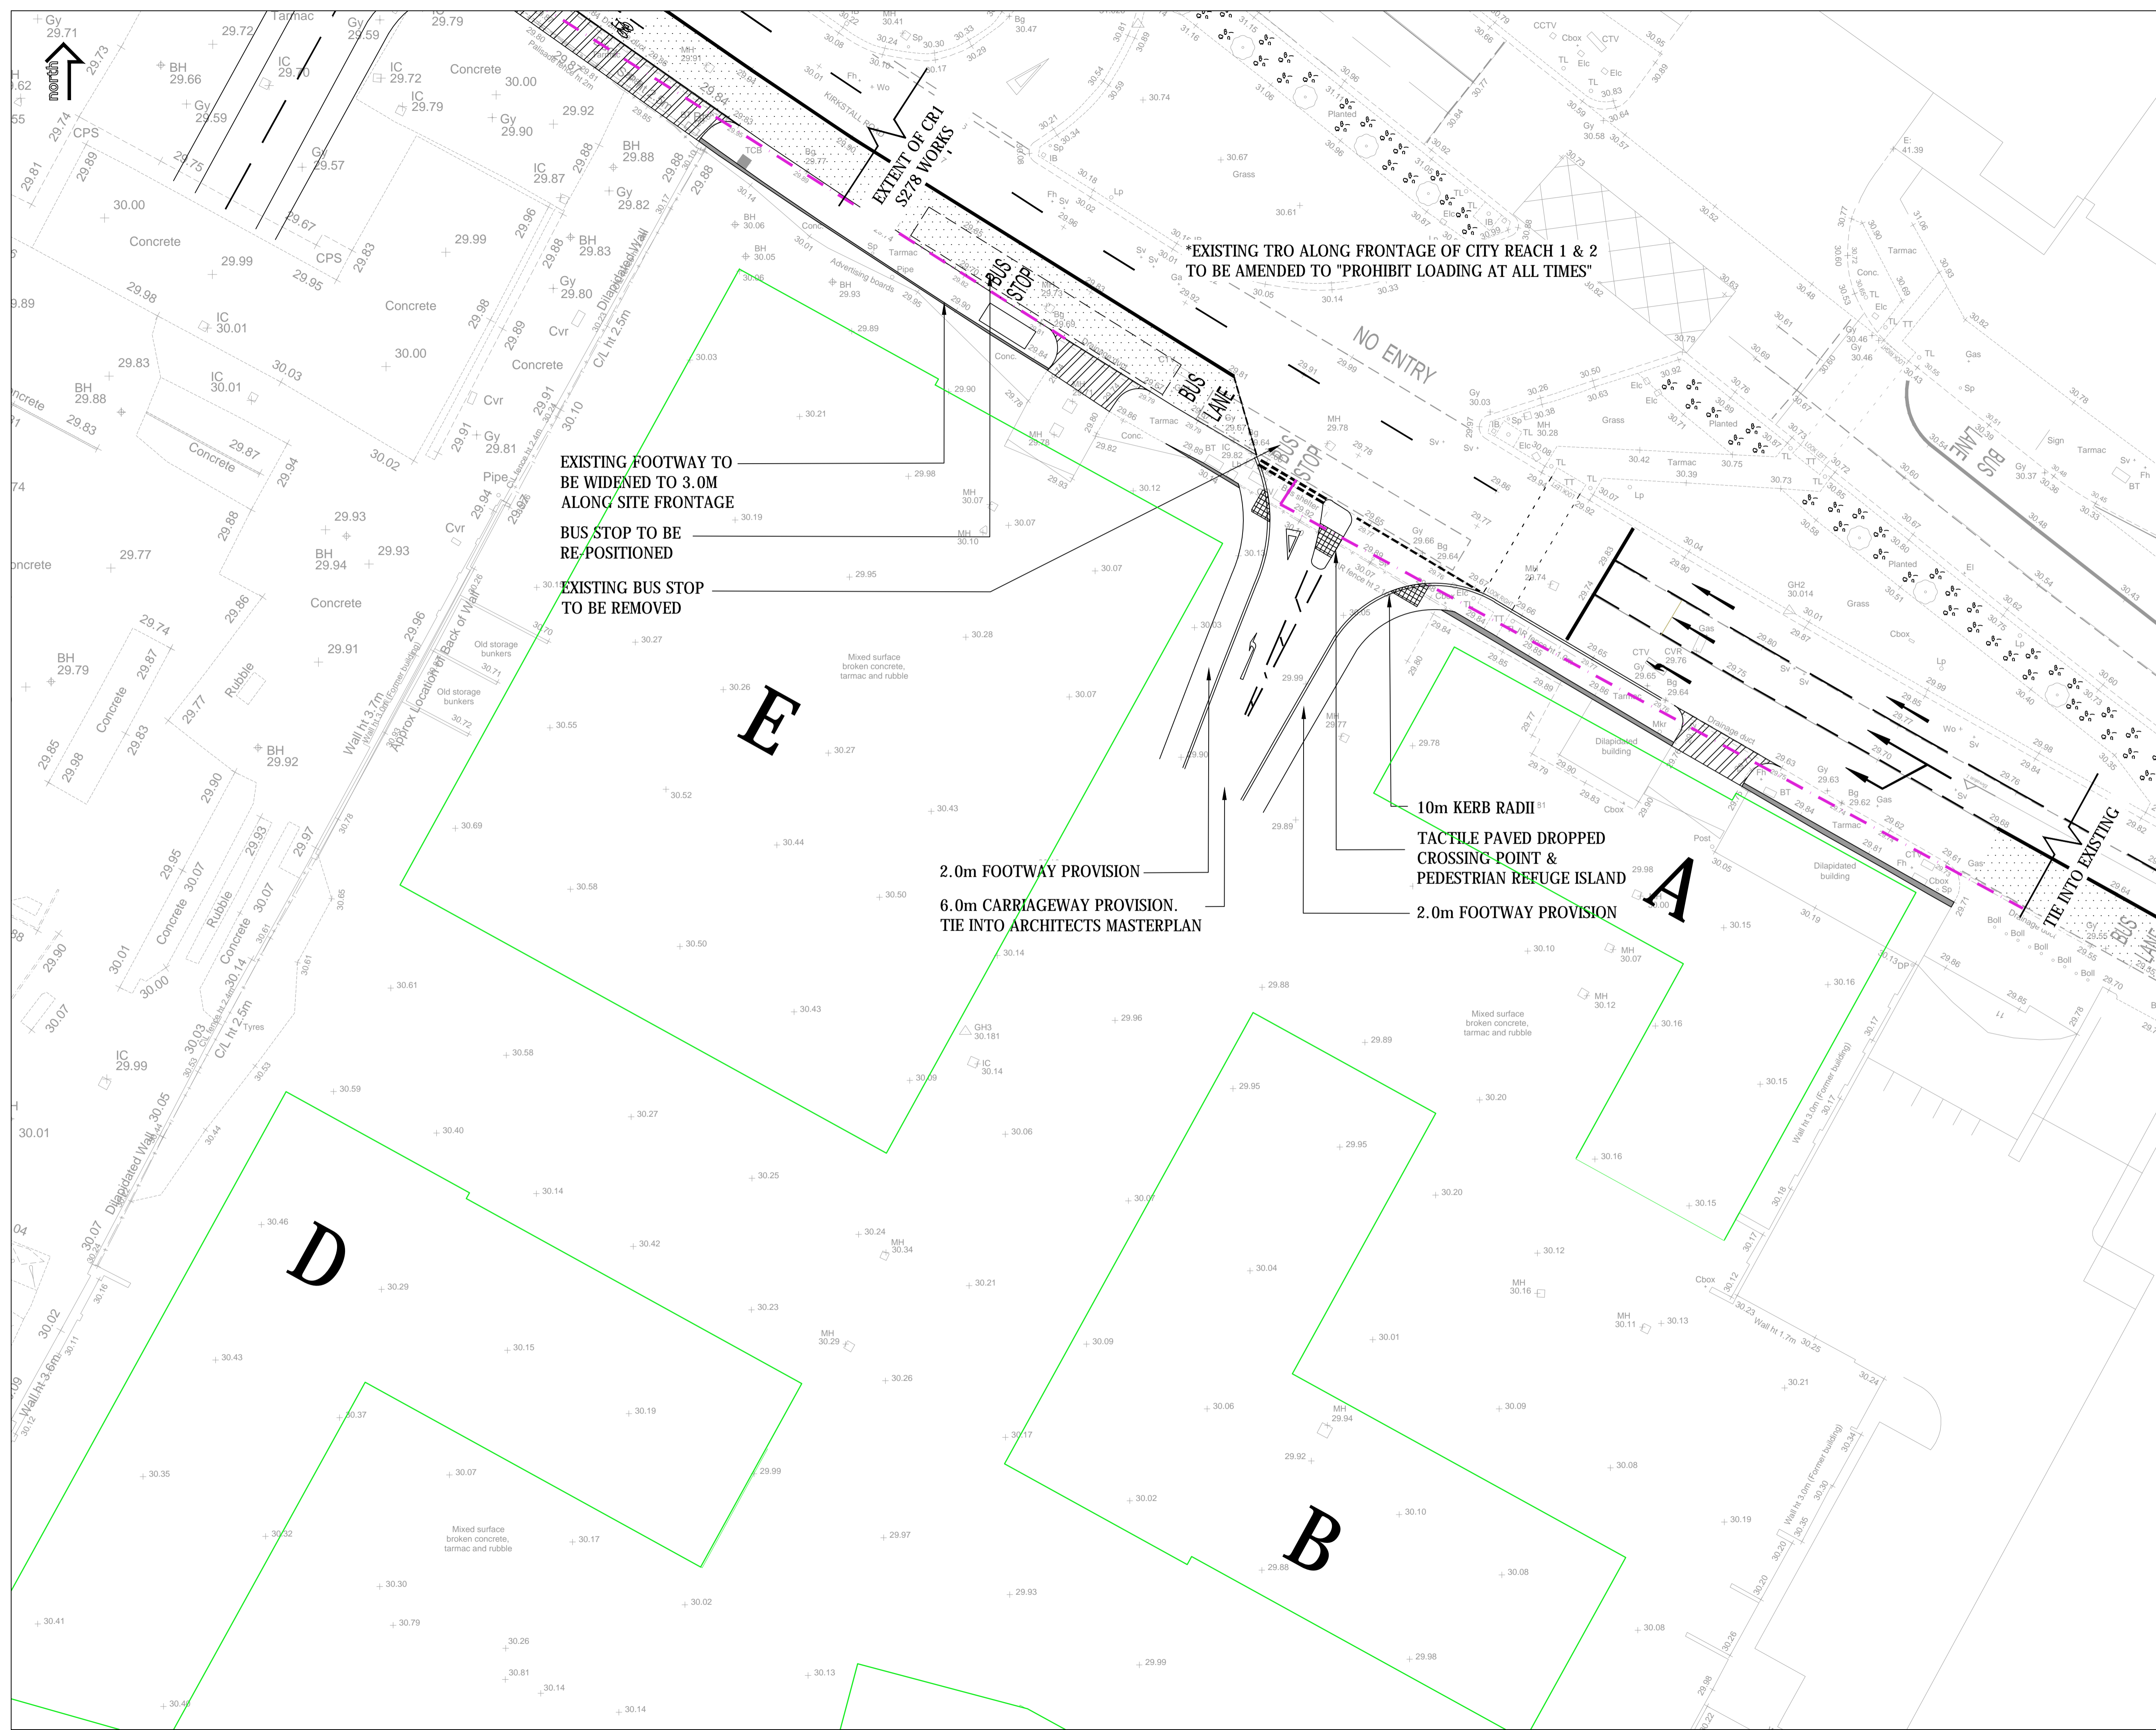

REV	DESCRIPTION	DATE	BY
A	LAYOUT DESIGN UPDATED	05/18	PJ

CLIENT:  
**RESIDENTIAL SECURITIES LTD**

PROJECT:  
**CITY REACH, KIRKSTALL, LEEDS**

DRAWING TITLE:  
**SITE ACCESS ARRANGEMENT  
CITY REACH 1**

**PRELIMINARY**

Fore Consulting Limited  
2nd Floor, Queens House  
34 Wellington Street  
Leeds  
LS1 2DE  
0113 2466204  
enquiries@foreconsulting.co.uk  
www.foreconsulting.co.uk

Drawn by	Checked by	Date	Scale	Format
PJ	AS	05/2018	1:250	A1
Job Number	Drawing Number			Revision
3304	3304 SK001 12			A