


KEY

- BS EXISTING BUS STOP
- 30 → POSITION OF EXISTING/ PROPOSED SPEED LIMIT CHANGE
- ← 40 ←
- ⋮
- PROPOSED 40 MPH SPEED LIMIT (CURRENTLY 50MPH)
- PROPOSED MINI ROUNDABOUT
- PROPOSED ROAD CUSHION
- PROPOSED SPEED TABLE
- PROPOSED FOOTWAY
- PROPOSED DROPPED CROSSING

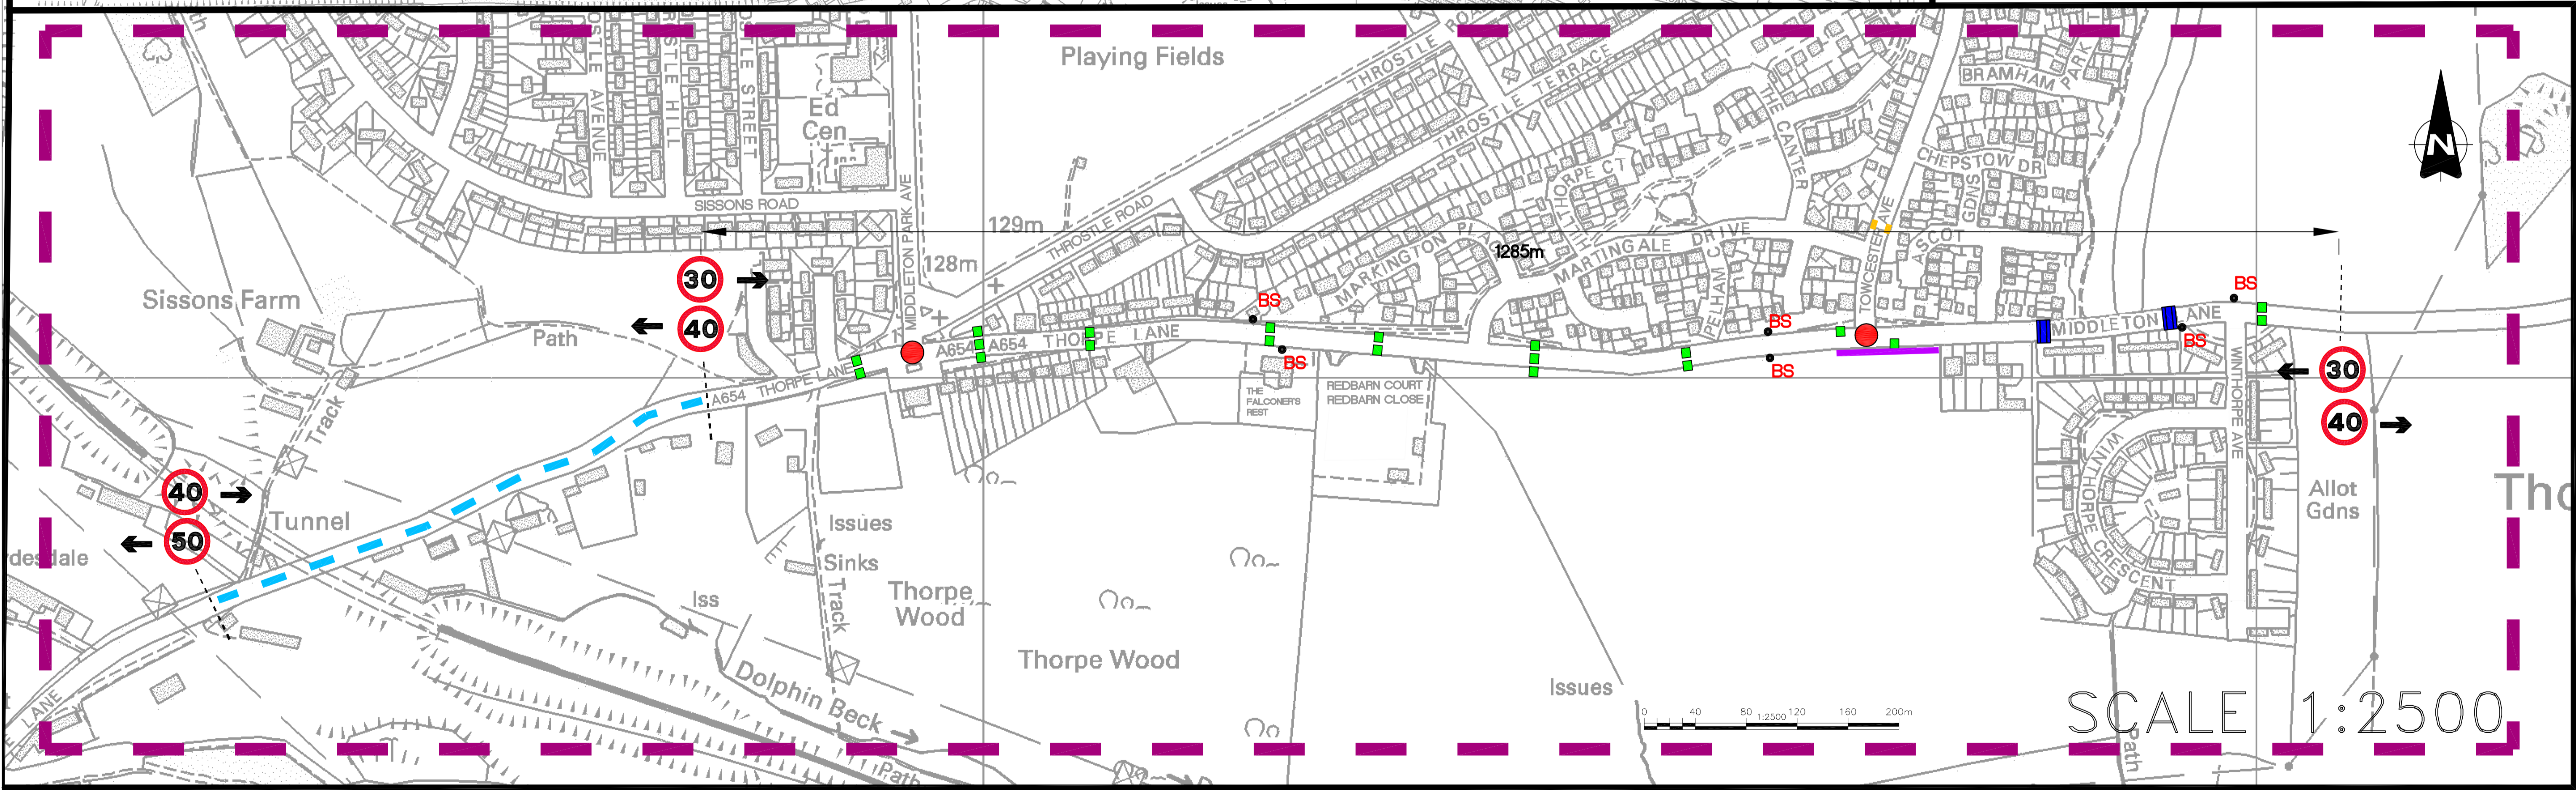

© LEEDS CITY COUNCIL
 This drawing is the property of Leeds City Council. It must only be used for the purpose for which it was originally supplied. It must not be copied, published or transmitted by any means to any third party, without the express permission of the originator. Modification or manipulation of all or part of this drawing is strictly forbidden, unless specifically requested or approved by the originator.

A654 THORPE LANE/MIDDLETON LANE ROAD SAFETY SCHEME

GENERAL ARRANGEMENT

AMENDMENTS	DRAWN	CHECK	DATE	DRAWN BY	SCALE
FIRST APPROVED	KQL	SK	11/18	INITIALS KQL	AS SHOWN
				DATE 7/18	
				AutoCAD BY	
				INITIALS KQL	
				DATE 7/18	
				CHECKED BY	
				INITIALS SK	
				DATE 11/18	
				ORIGINAL SHEET SIZE	A1



12570/LCC/HWT/01/DR/EP/MI_18d	
INFORMATION	
APPROVED	
STATUS:	APPROVED
DATE:	November 2018
CHK. REV. #	STATUS
P01.1	SO