



**KEY:**

- FOOTWAY
- CYCLETRACK
- MANDATORY CYCLE LANE

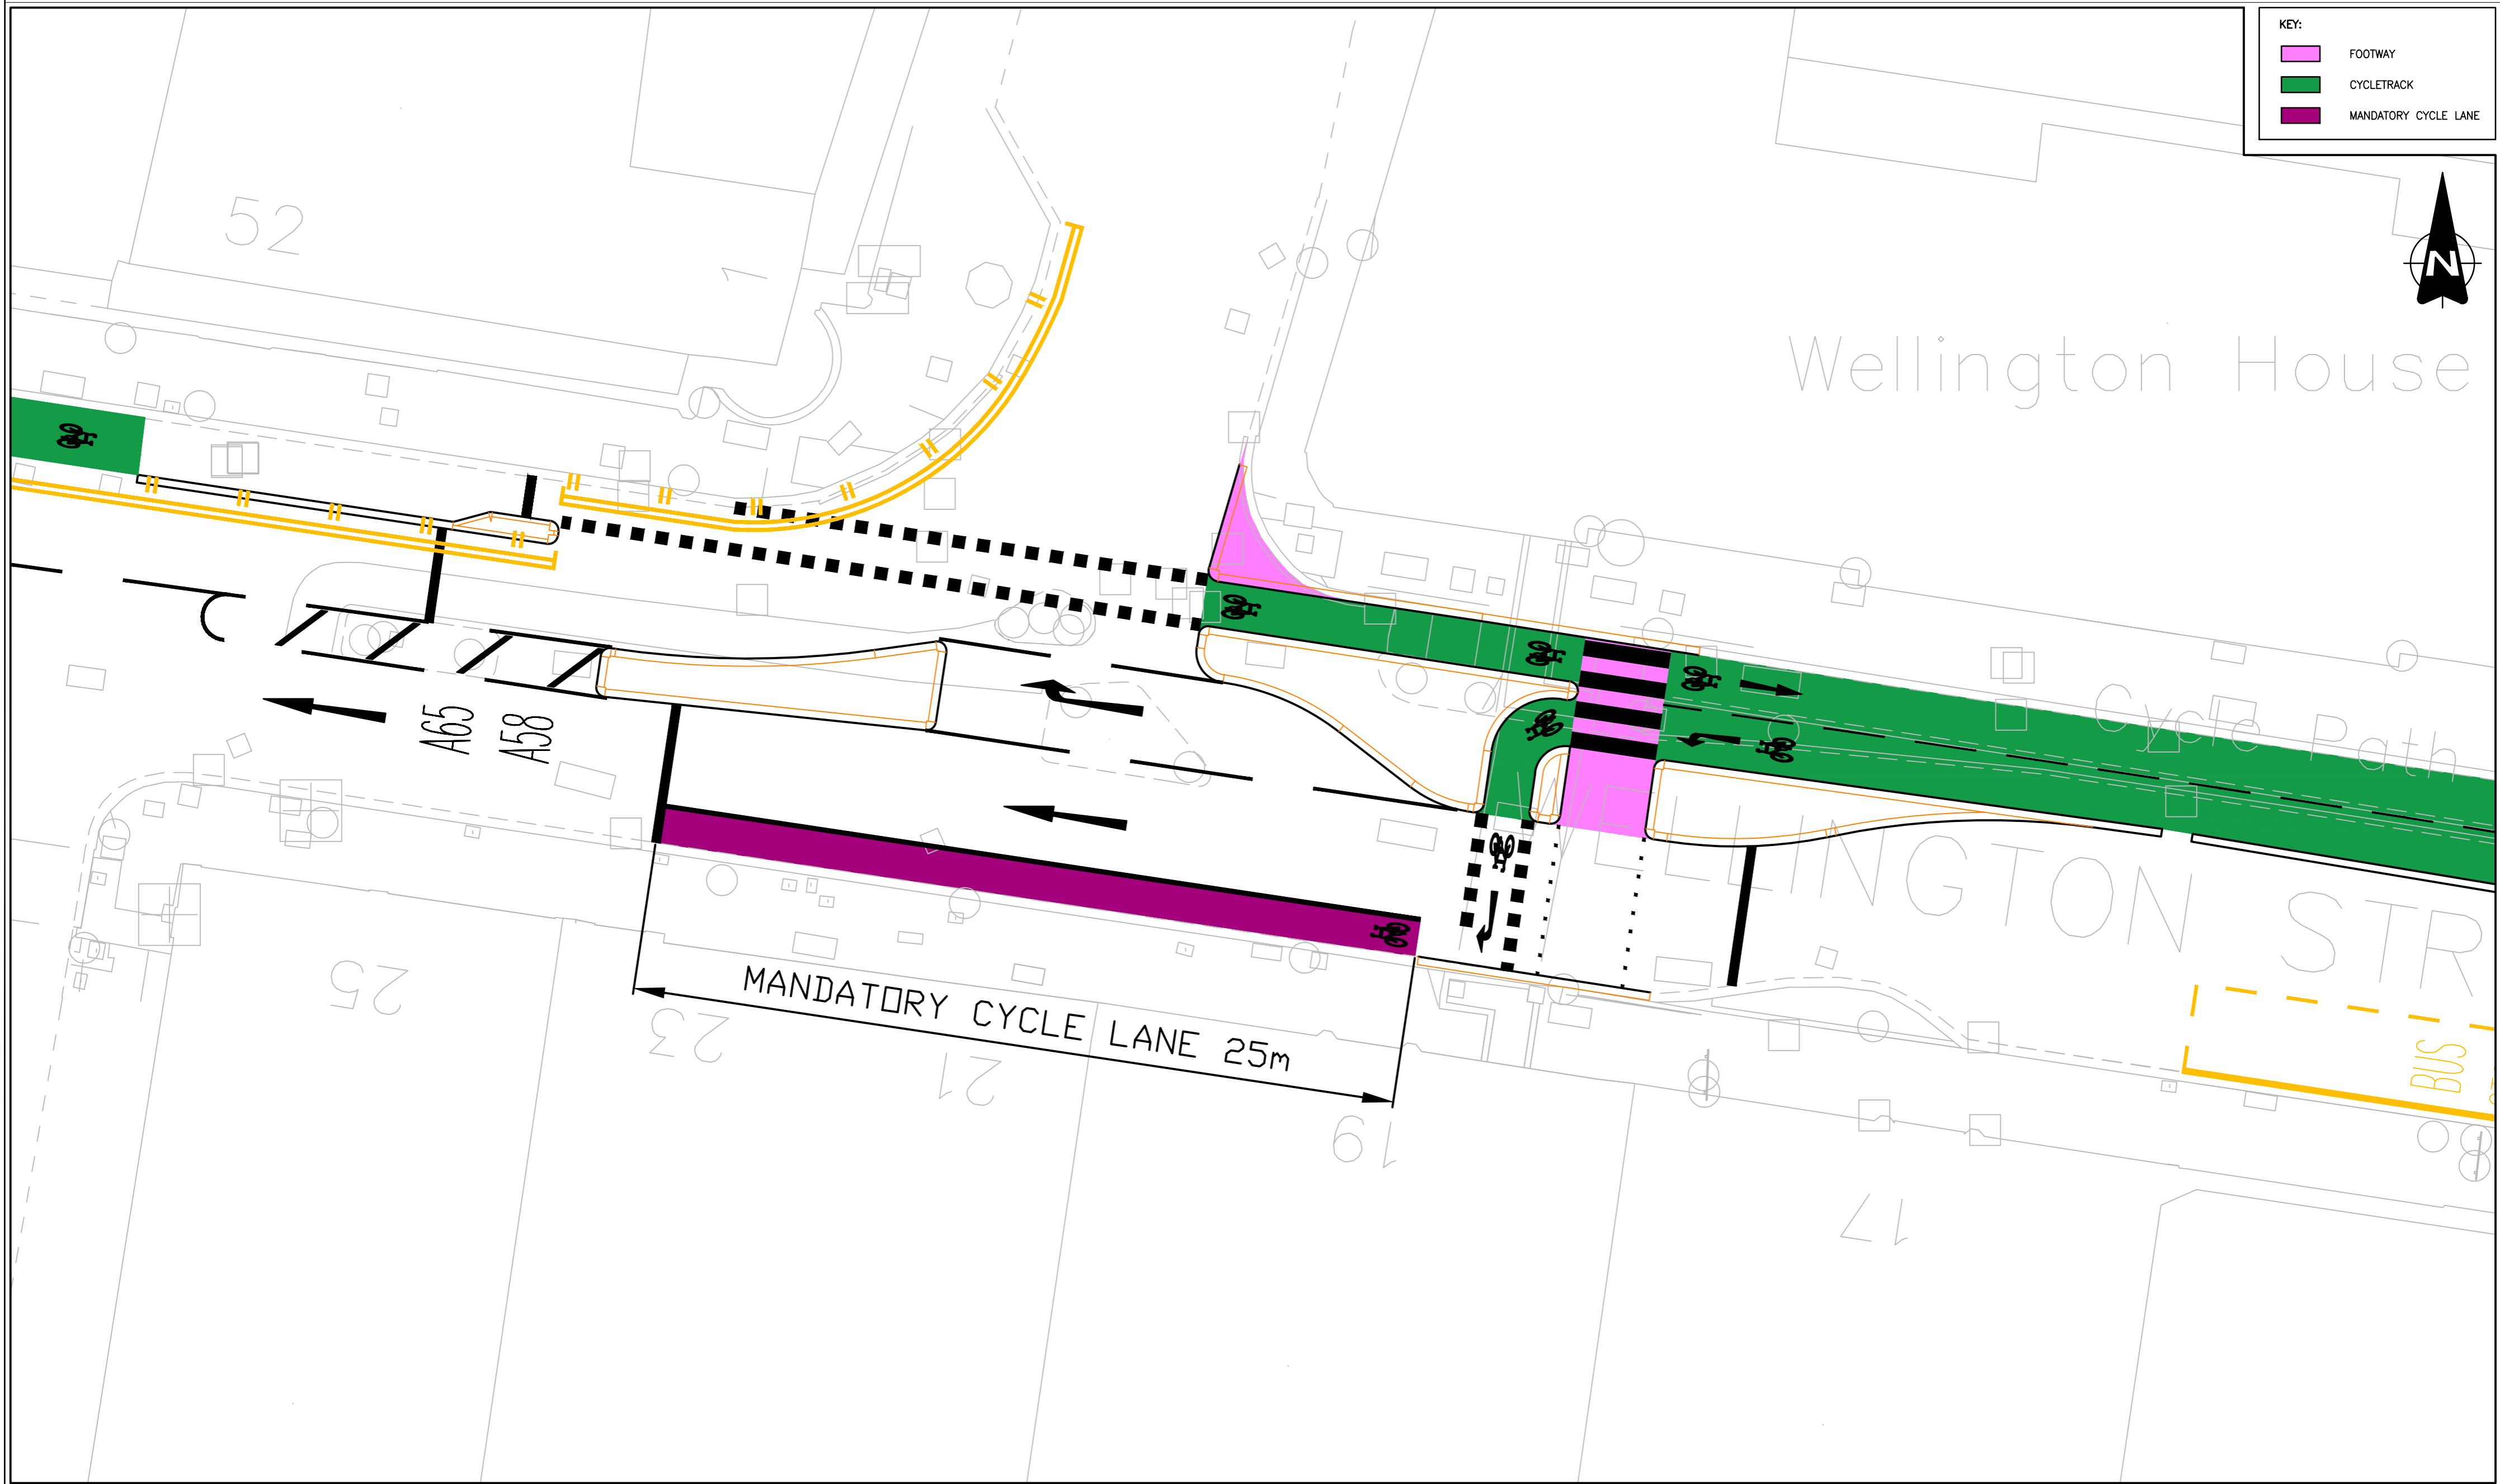

© LEEDS CITY COUNCIL This drawing is the property of Leeds City Council. It must only be used for the purpose for which it was originally supplied. It must not be copied, published or transmitted by any means to any third party, without the express permission of the originator. Modification or manipulation of all or part of this drawing is strictly forbidden, unless specifically requested or approved by the originator.



**LEEDS CITY CONNECT 2 SECTION C**  
**KING STREET/WELLINGTON STREET REVISED LAYOUT**

AMENDMENTS		DRAWN	CHECK	DATE	DRAWN BY		SCALE	
					INITIALS	DATE	1:100	A1
					VD	01/19		
					AutoCAD BY			
					INITIALS	DATE		
					VD	01/19		
					CHECKED BY			
					INITIALS	DATE		
					MH	01/19		



**Leeds**  
CITY COUNCIL

HIGHWAYS AND TRANSPORTATION

732408-LCC-CX-DF4-DR-EP-MI\_20\_

INFORMATION

STATUS: **DRAFT**

DATE: January 2019

CHK	REV	STATUS
C1		A