



**YORKSHIRE RIDER SOCIAL CLUB
RAILWAY STREET
RICHMOND HILL
LEEDS LS9**

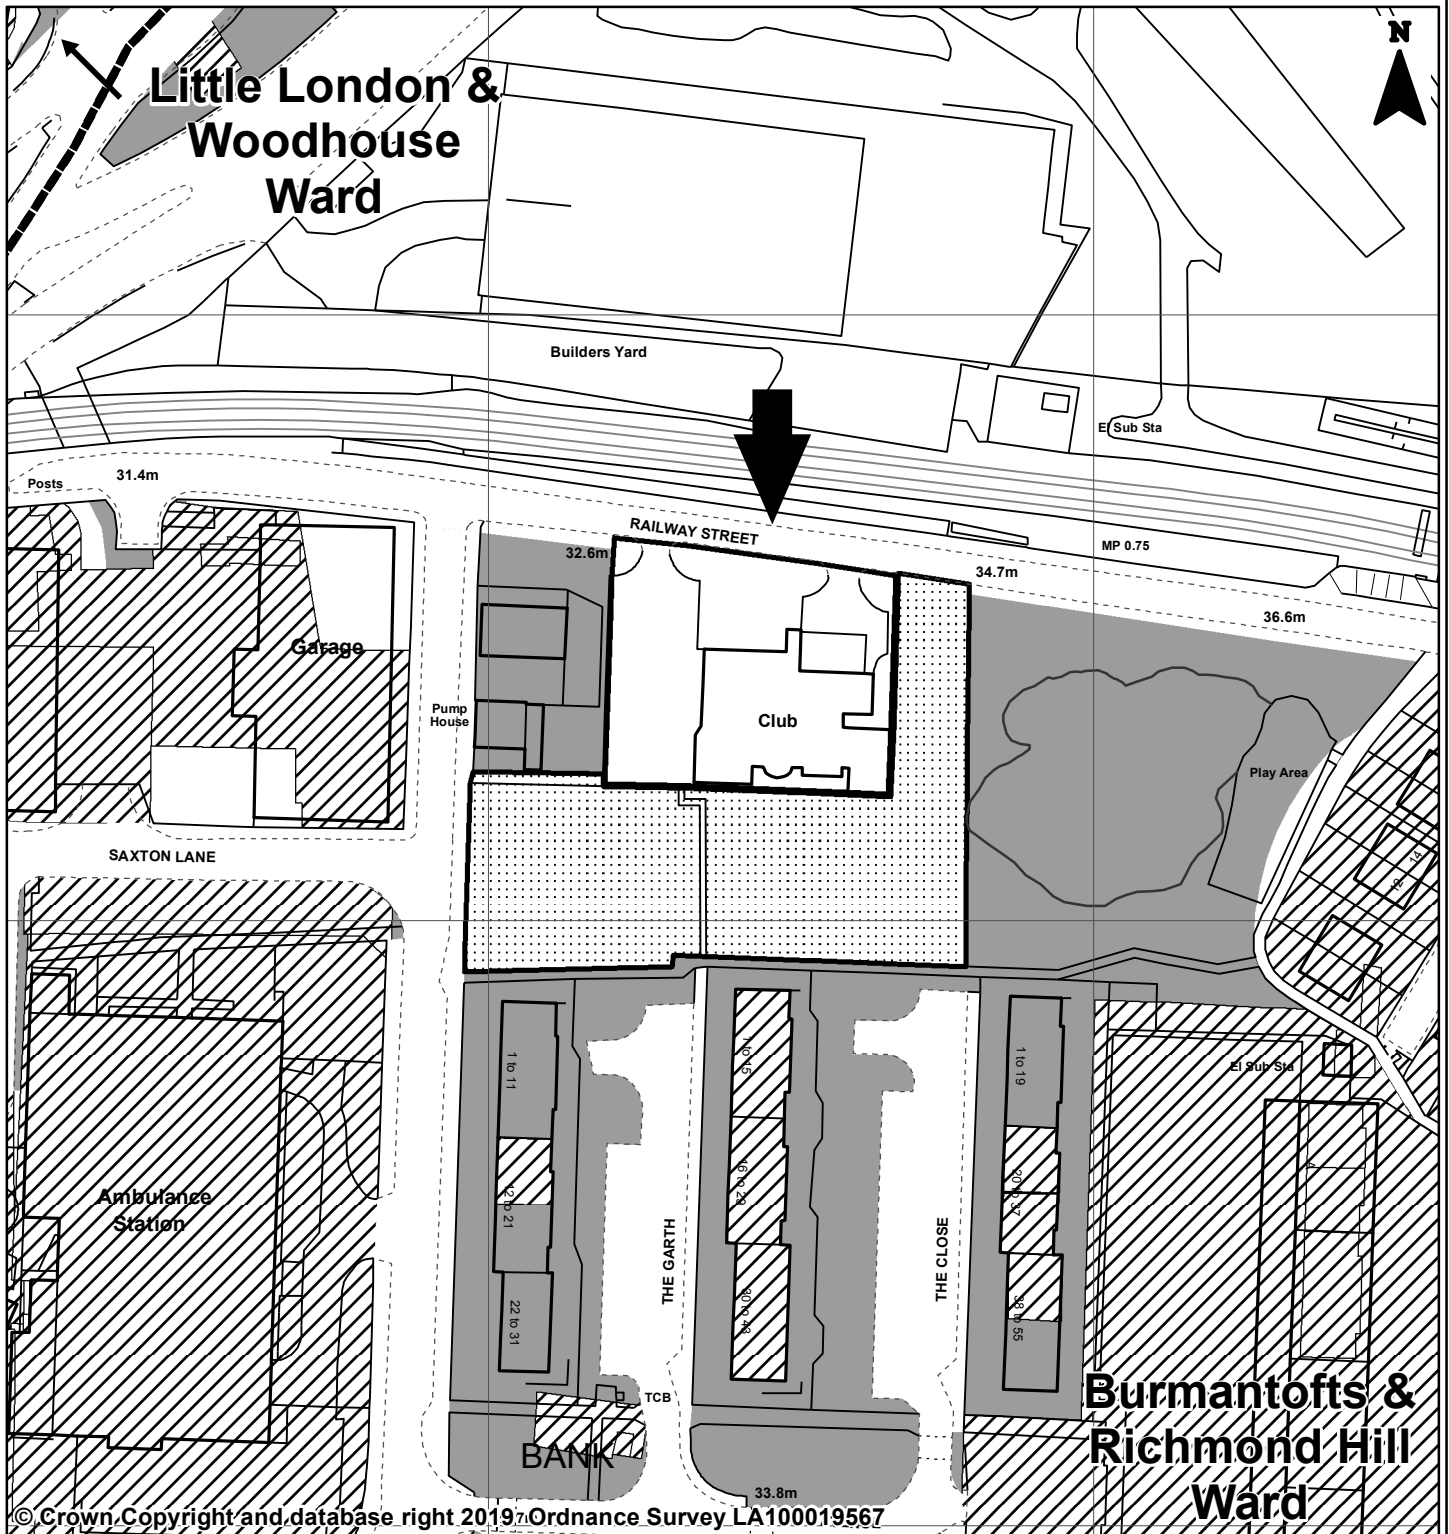

← SUBJECT SITE

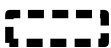

WARD BOUNDARY



LAND OWNED BY
LEEDS CITY COUNCIL



LAND SOLD BY
LEEDS CITY COUNCIL



LAND LEASED OUT BY
LEEDS CITY COUNCIL



DEVELOPMENT AREA



0 5 10 20 30 40 Metres

You are not permitted to copy, sub-licence, distribute or sell any of this data to third parties in any form.

Produced by Land Records, City Development, Leeds City Council

PREP BY M. CHRISTIAN

DATE SAVED: 30/04/2019

OS No: SE3133

SCALE 1:1,250

PLAN No 14941/B