


Rev	Date	Attachment	By	CHK
A	19/02/19	Drawing updated following comments from JRS Property	JRS	GN

New right of way
 footpath merges with
 existing claimed public
 right of way route.
 New ramp down to
 playing field level
 provided by developer.

Key	Description
	Proposed Claimed Public Right of Way Route
	Existing Claimed Public Right of Way Route
	Start of Existing Claimed Public Right of Way Route
	End of Existing & Proposed Claimed Public Right of Way Route
	Proposed Start of Revised Claimed Public Right of Way Route

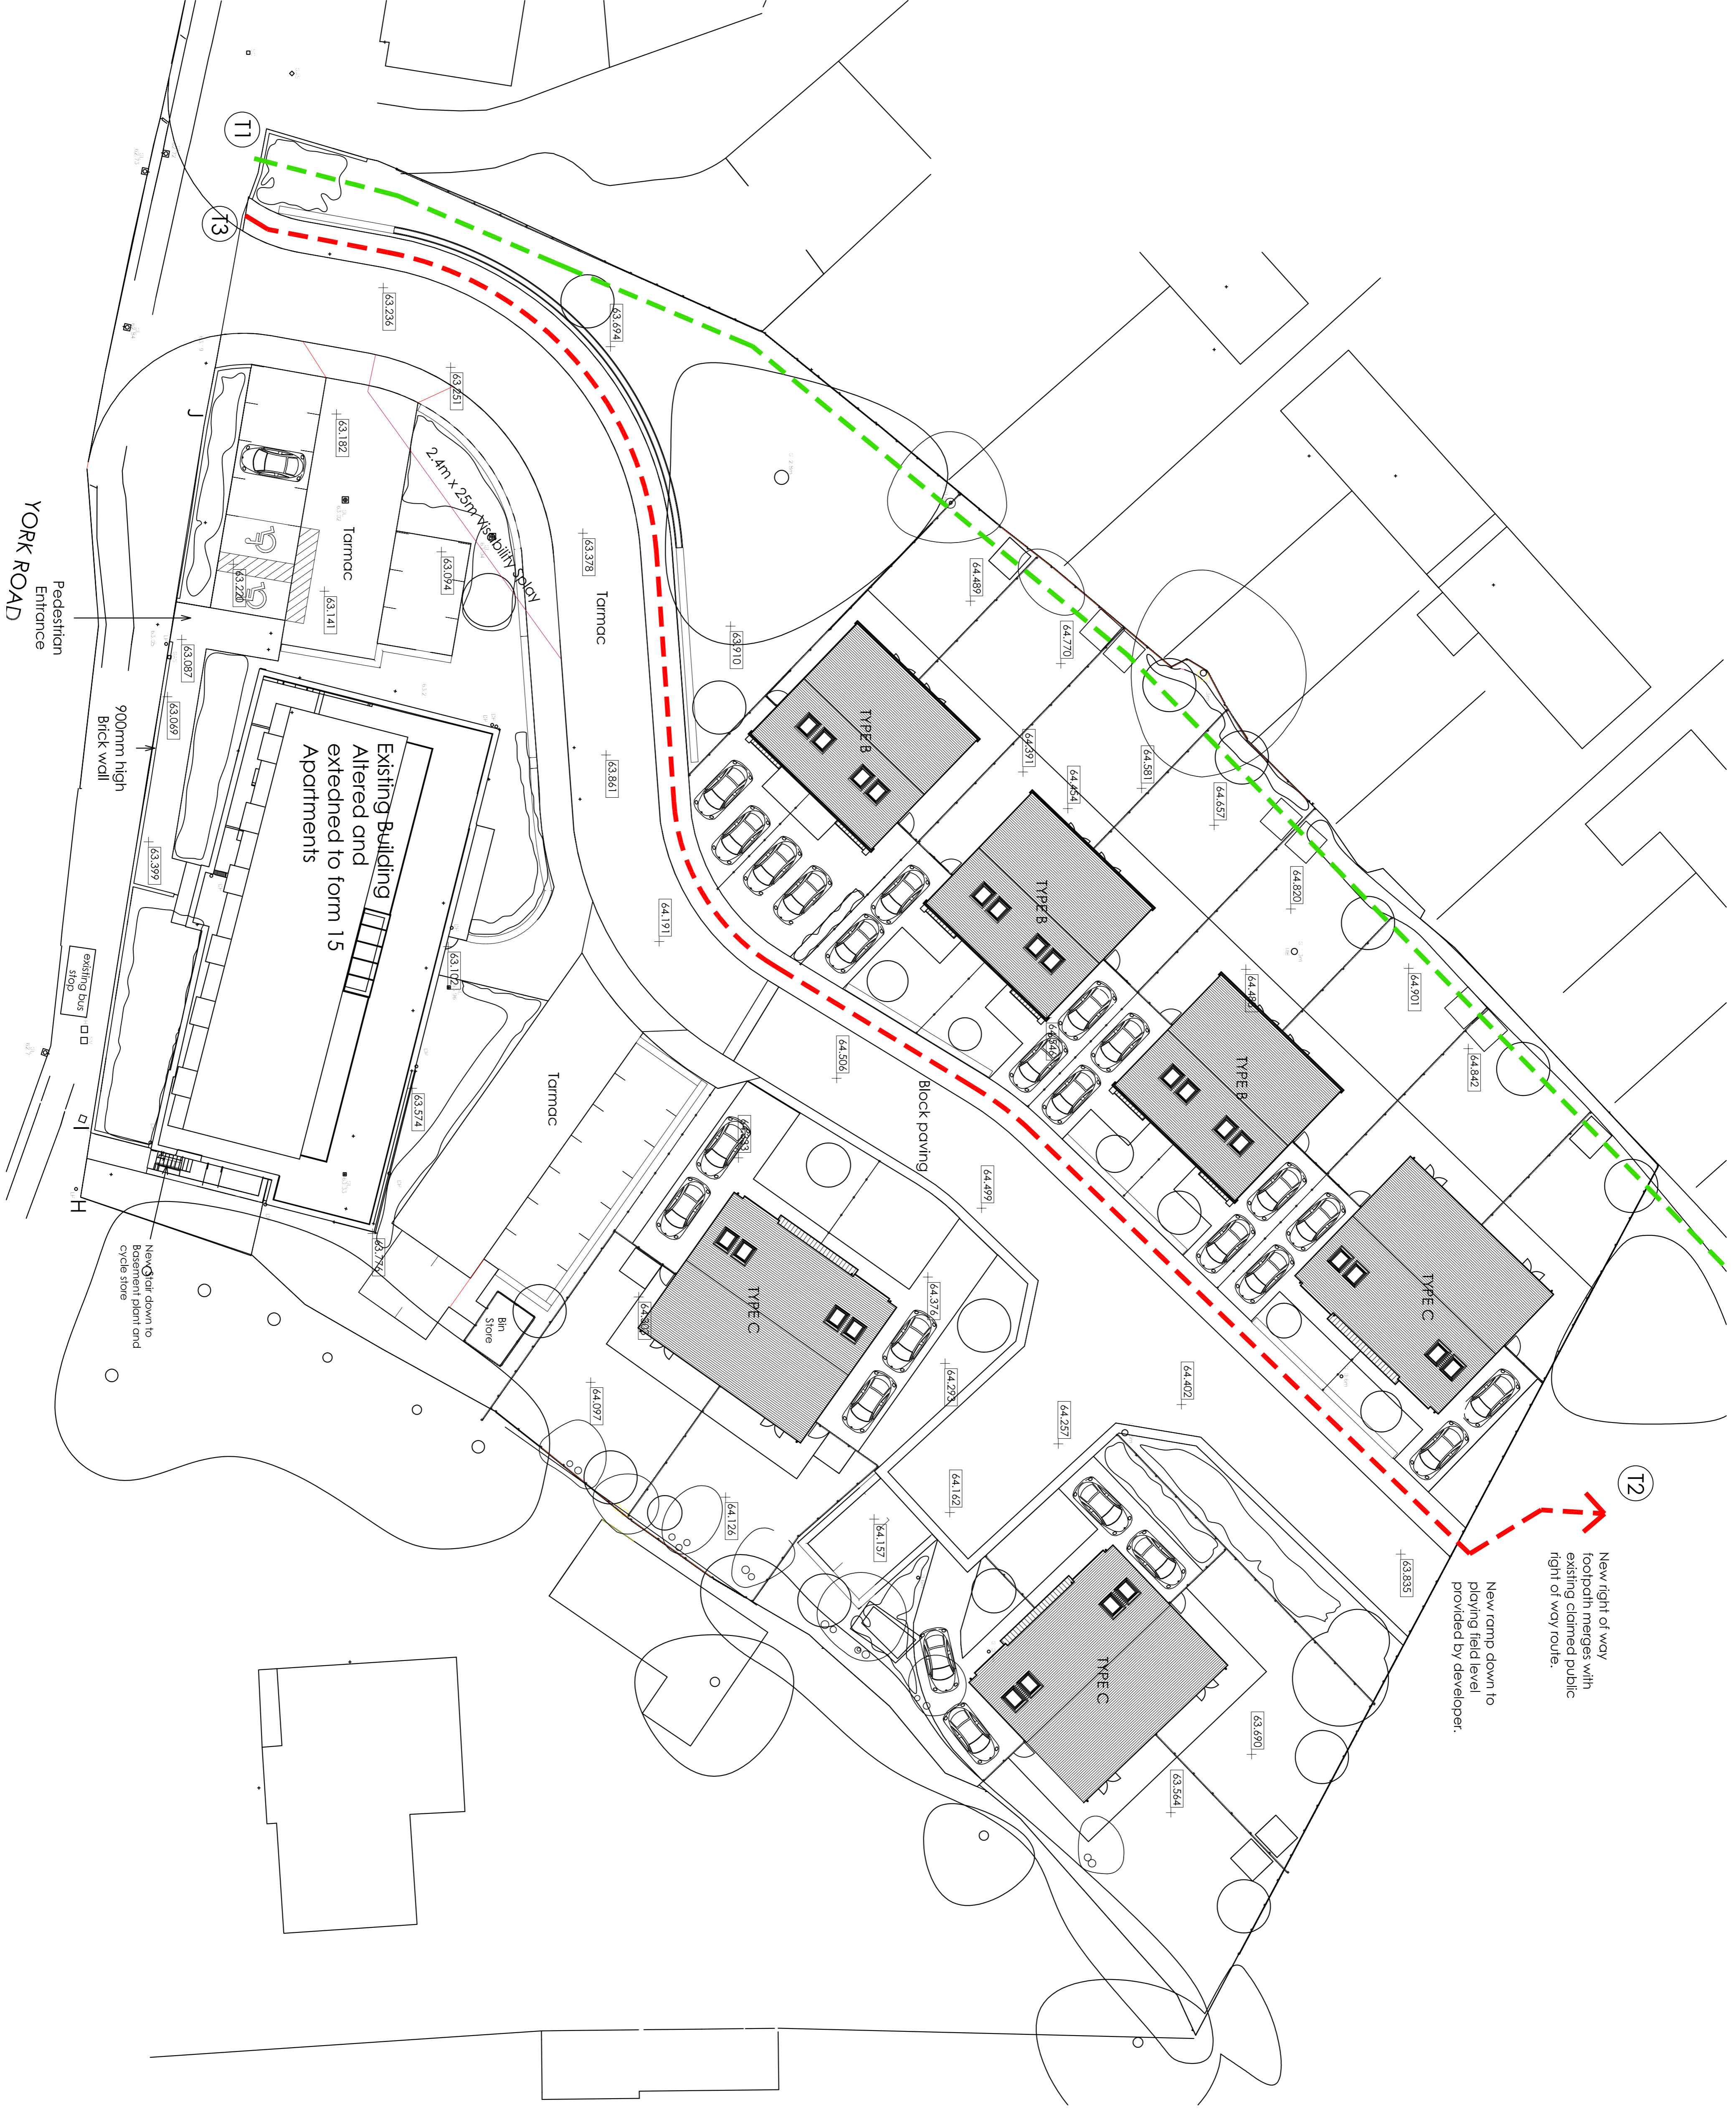

den
 architecture
 8 Wharf Street, Leeds, LS2 7EG
 23 Hanover Square, London, W1S 1JB
 T: 0844 844 0070
 F: 0844 844 0071
 info@den.uk.com
 www.den.uk.com

Project: York Road, Leeds, Dog & Gun
 Client: JRS Property
 Title: Proposed Public Right of Way Diversion Plan
 Date: February '19
 Scale: 1/200
 Drawn: A1
 Checked: MR
 Project No: 2907
 Rev: 653
 Scale: A