


KEY

- SITE BOUNDARY/LIMIT OF CONSTRUCTION WORKS
- PROVIDE AND LAY 6mm NOMINAL SIZE BITUMINOUS WEARING COURSE 30MM THICK
- PROVIDE & LAY RED TACTILE PAVING ON 4:1 SAND/CEMENT SCREED
- PROVIDE & LAY BUFF TACTILE PAVING ON 4:1 SAND/CEMENT SCREED
- ORANGE 100mm FOOTWAY SERVICE DUCTING
- NEW ZEBRITE CROSSING BEACON
- PRECAST CONCRETE KERB LAID TO FORM DROPPED CROSSING AS SHOWN ON STANDARD DETAIL SD/11/11f & 12e (TYPE/NUMBER OF CENTRES/UPSTAND)
- ROAD HUMP RAISED 75mm ABOVE THE CARRIAGEWAY SURFACE AS SHOWN ON STANDARD DETAIL SD/11/93d
- PLANE OUT CARRIAGEWAY SURFACE TO DEPTH OF 50mm AND INTRODUCE NEW SURFACE COURSE TO 68PSV
- 150mm INTERNAL DIAMETER DRAIN
- NEW TAPPED GULLY TO G1 BSEN 124 CLASS D 400 GRATING AND FRAME
- EXISTING GULLY TO RETAIN
- EXISTING GULLY TO CAP OFF AND RETAIN CONNECTION

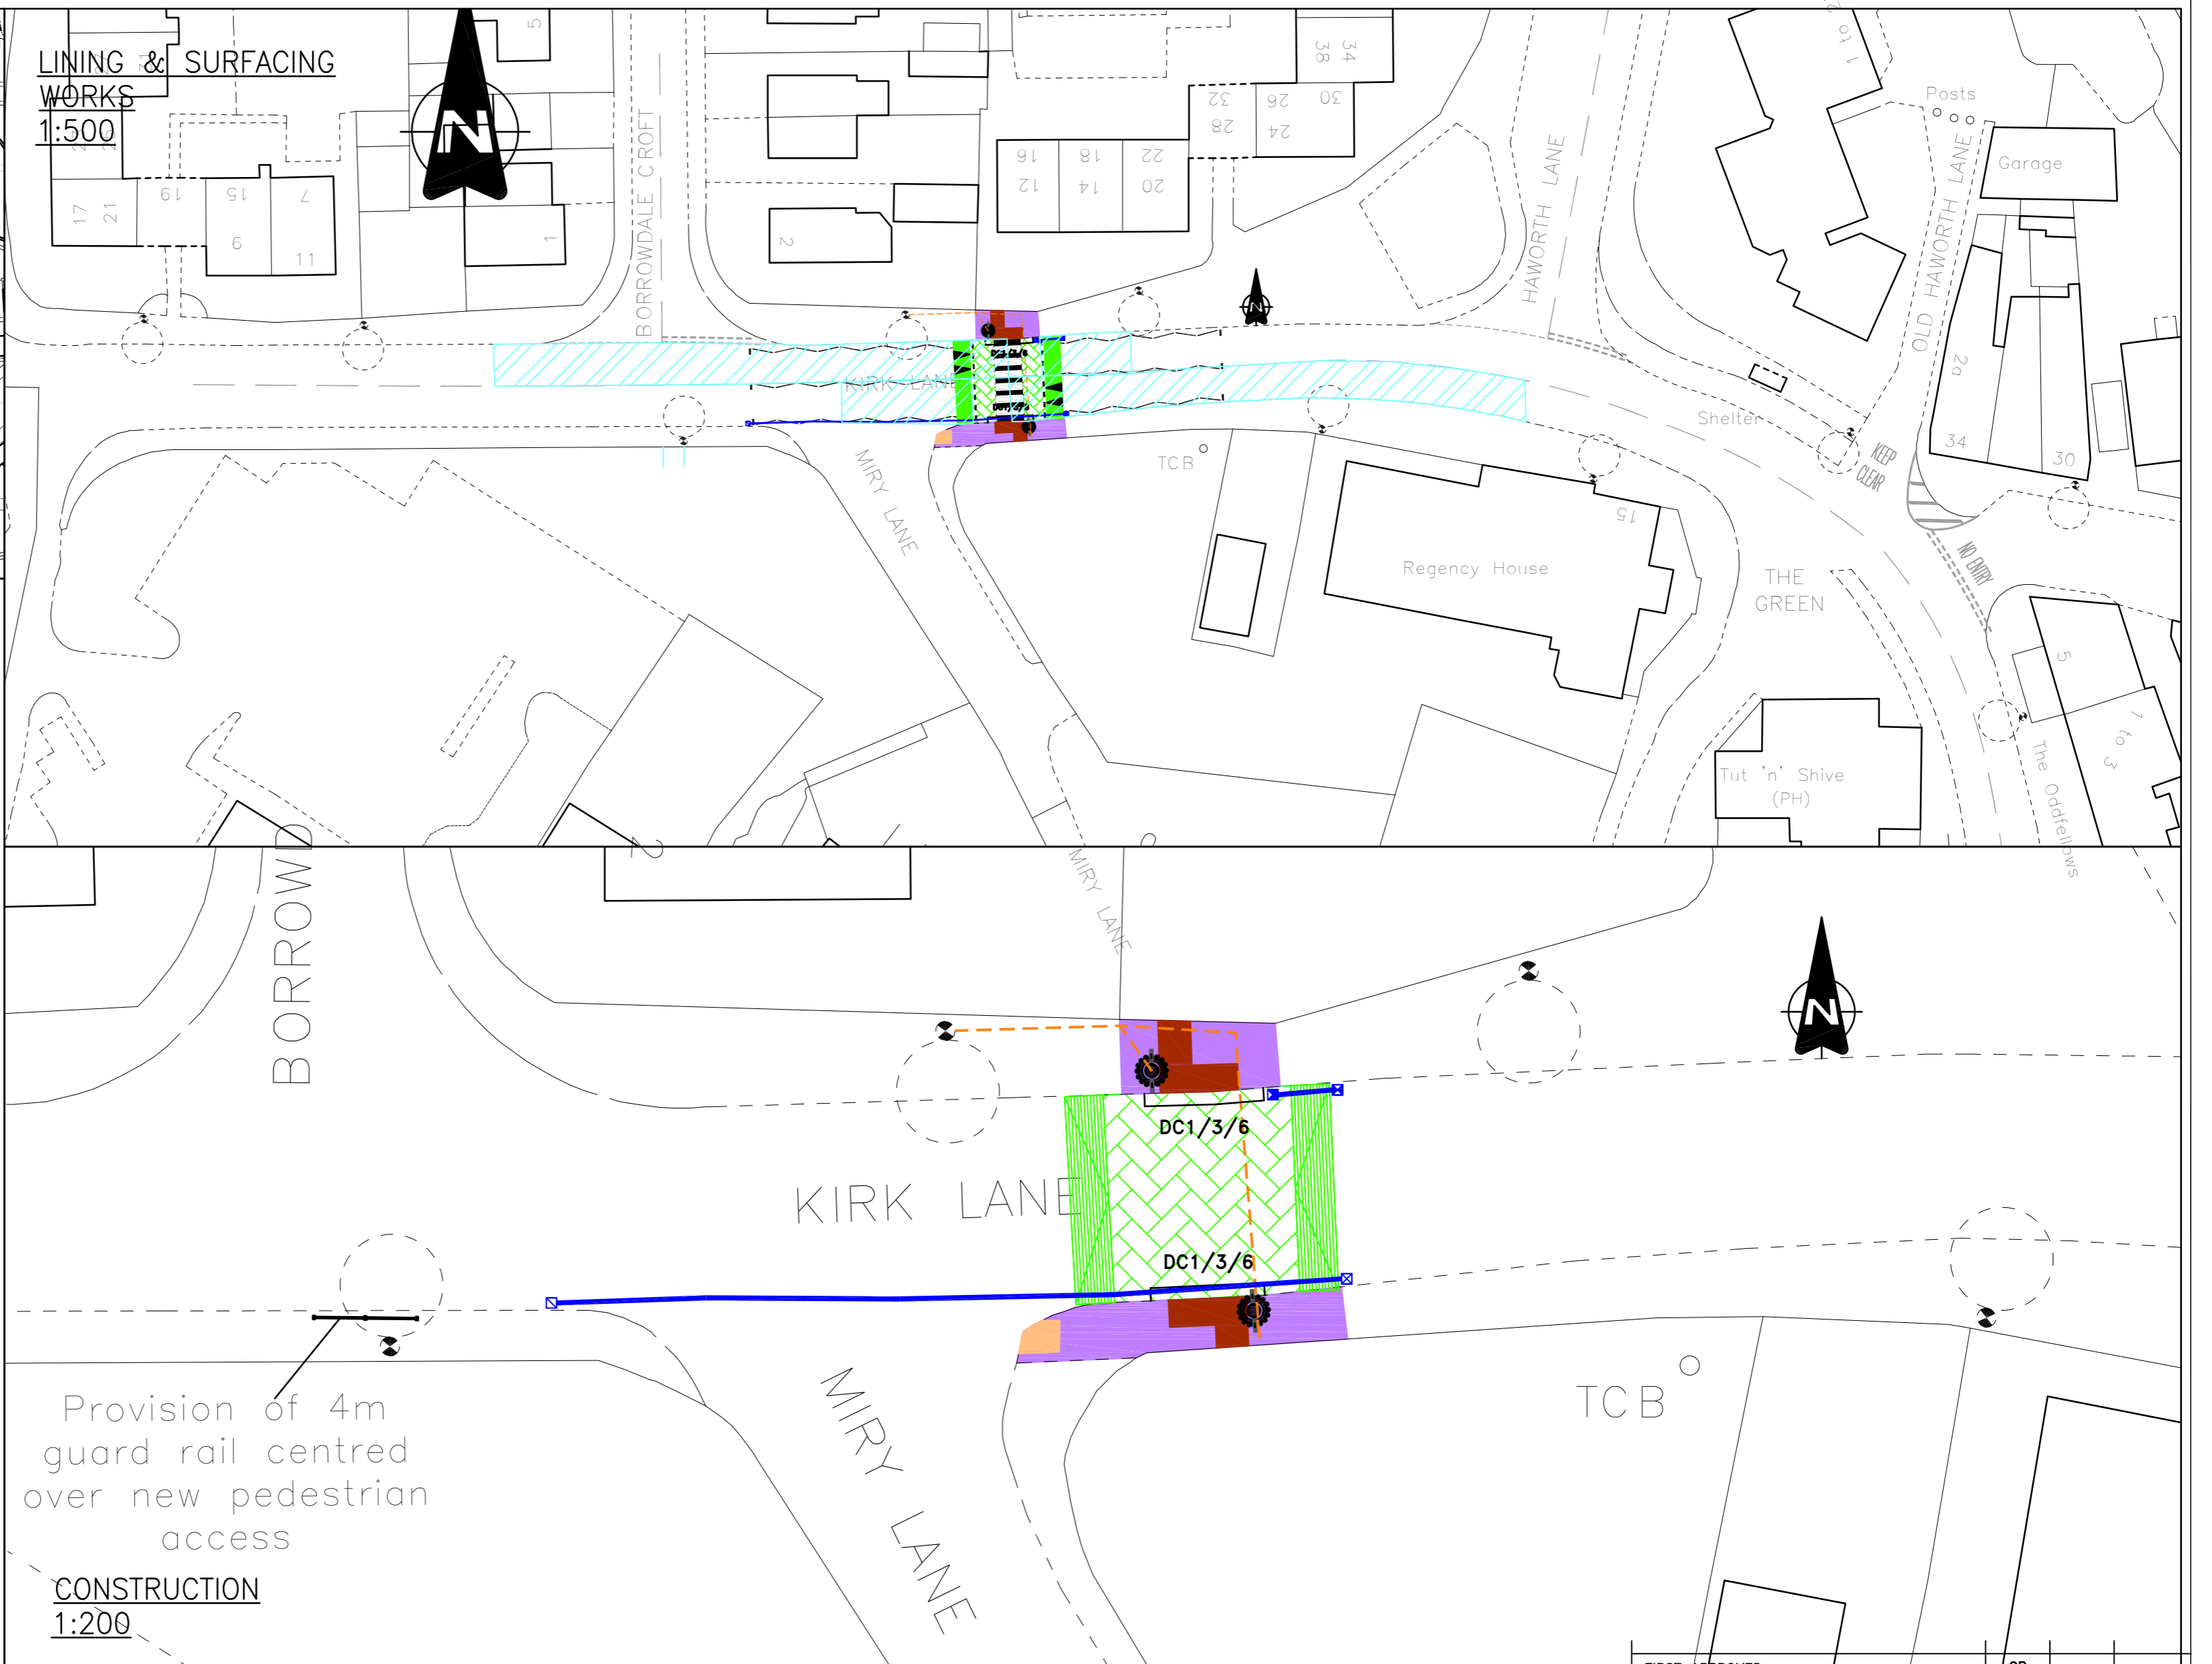

**ALDI DEVELOPMENT PROPOSED ZEBRA CROSSING
KIRK LANE, YEADON
CONSTRUCTION DETAILS**

DRAWN BY		SCALE	
INITIALS	DATE	AS SHOWN	A2
CP	6/19		
AutoCAD BY			
INITIALS	DATE	ORIGINAL SHEET SIZE	A2
CP	6/19		
CHECKED BY			
INITIALS	DATE		



FIRST APPROVED		AMENDMENTS		CP	DATE
TM/27/0292/07/01a		INFORMATION		DRAFT	
STATUS:		DATE:			
		June 2019			