


© Crown Copyright and database rights 2019 Ordnance Survey LA100019567. You are permitted to use this data solely to enable you to respond to, or interact with, the organisation that provided you with the data. You are not permitted to copy, sub-licence, distribute or sell any of this data to third parties in any form.

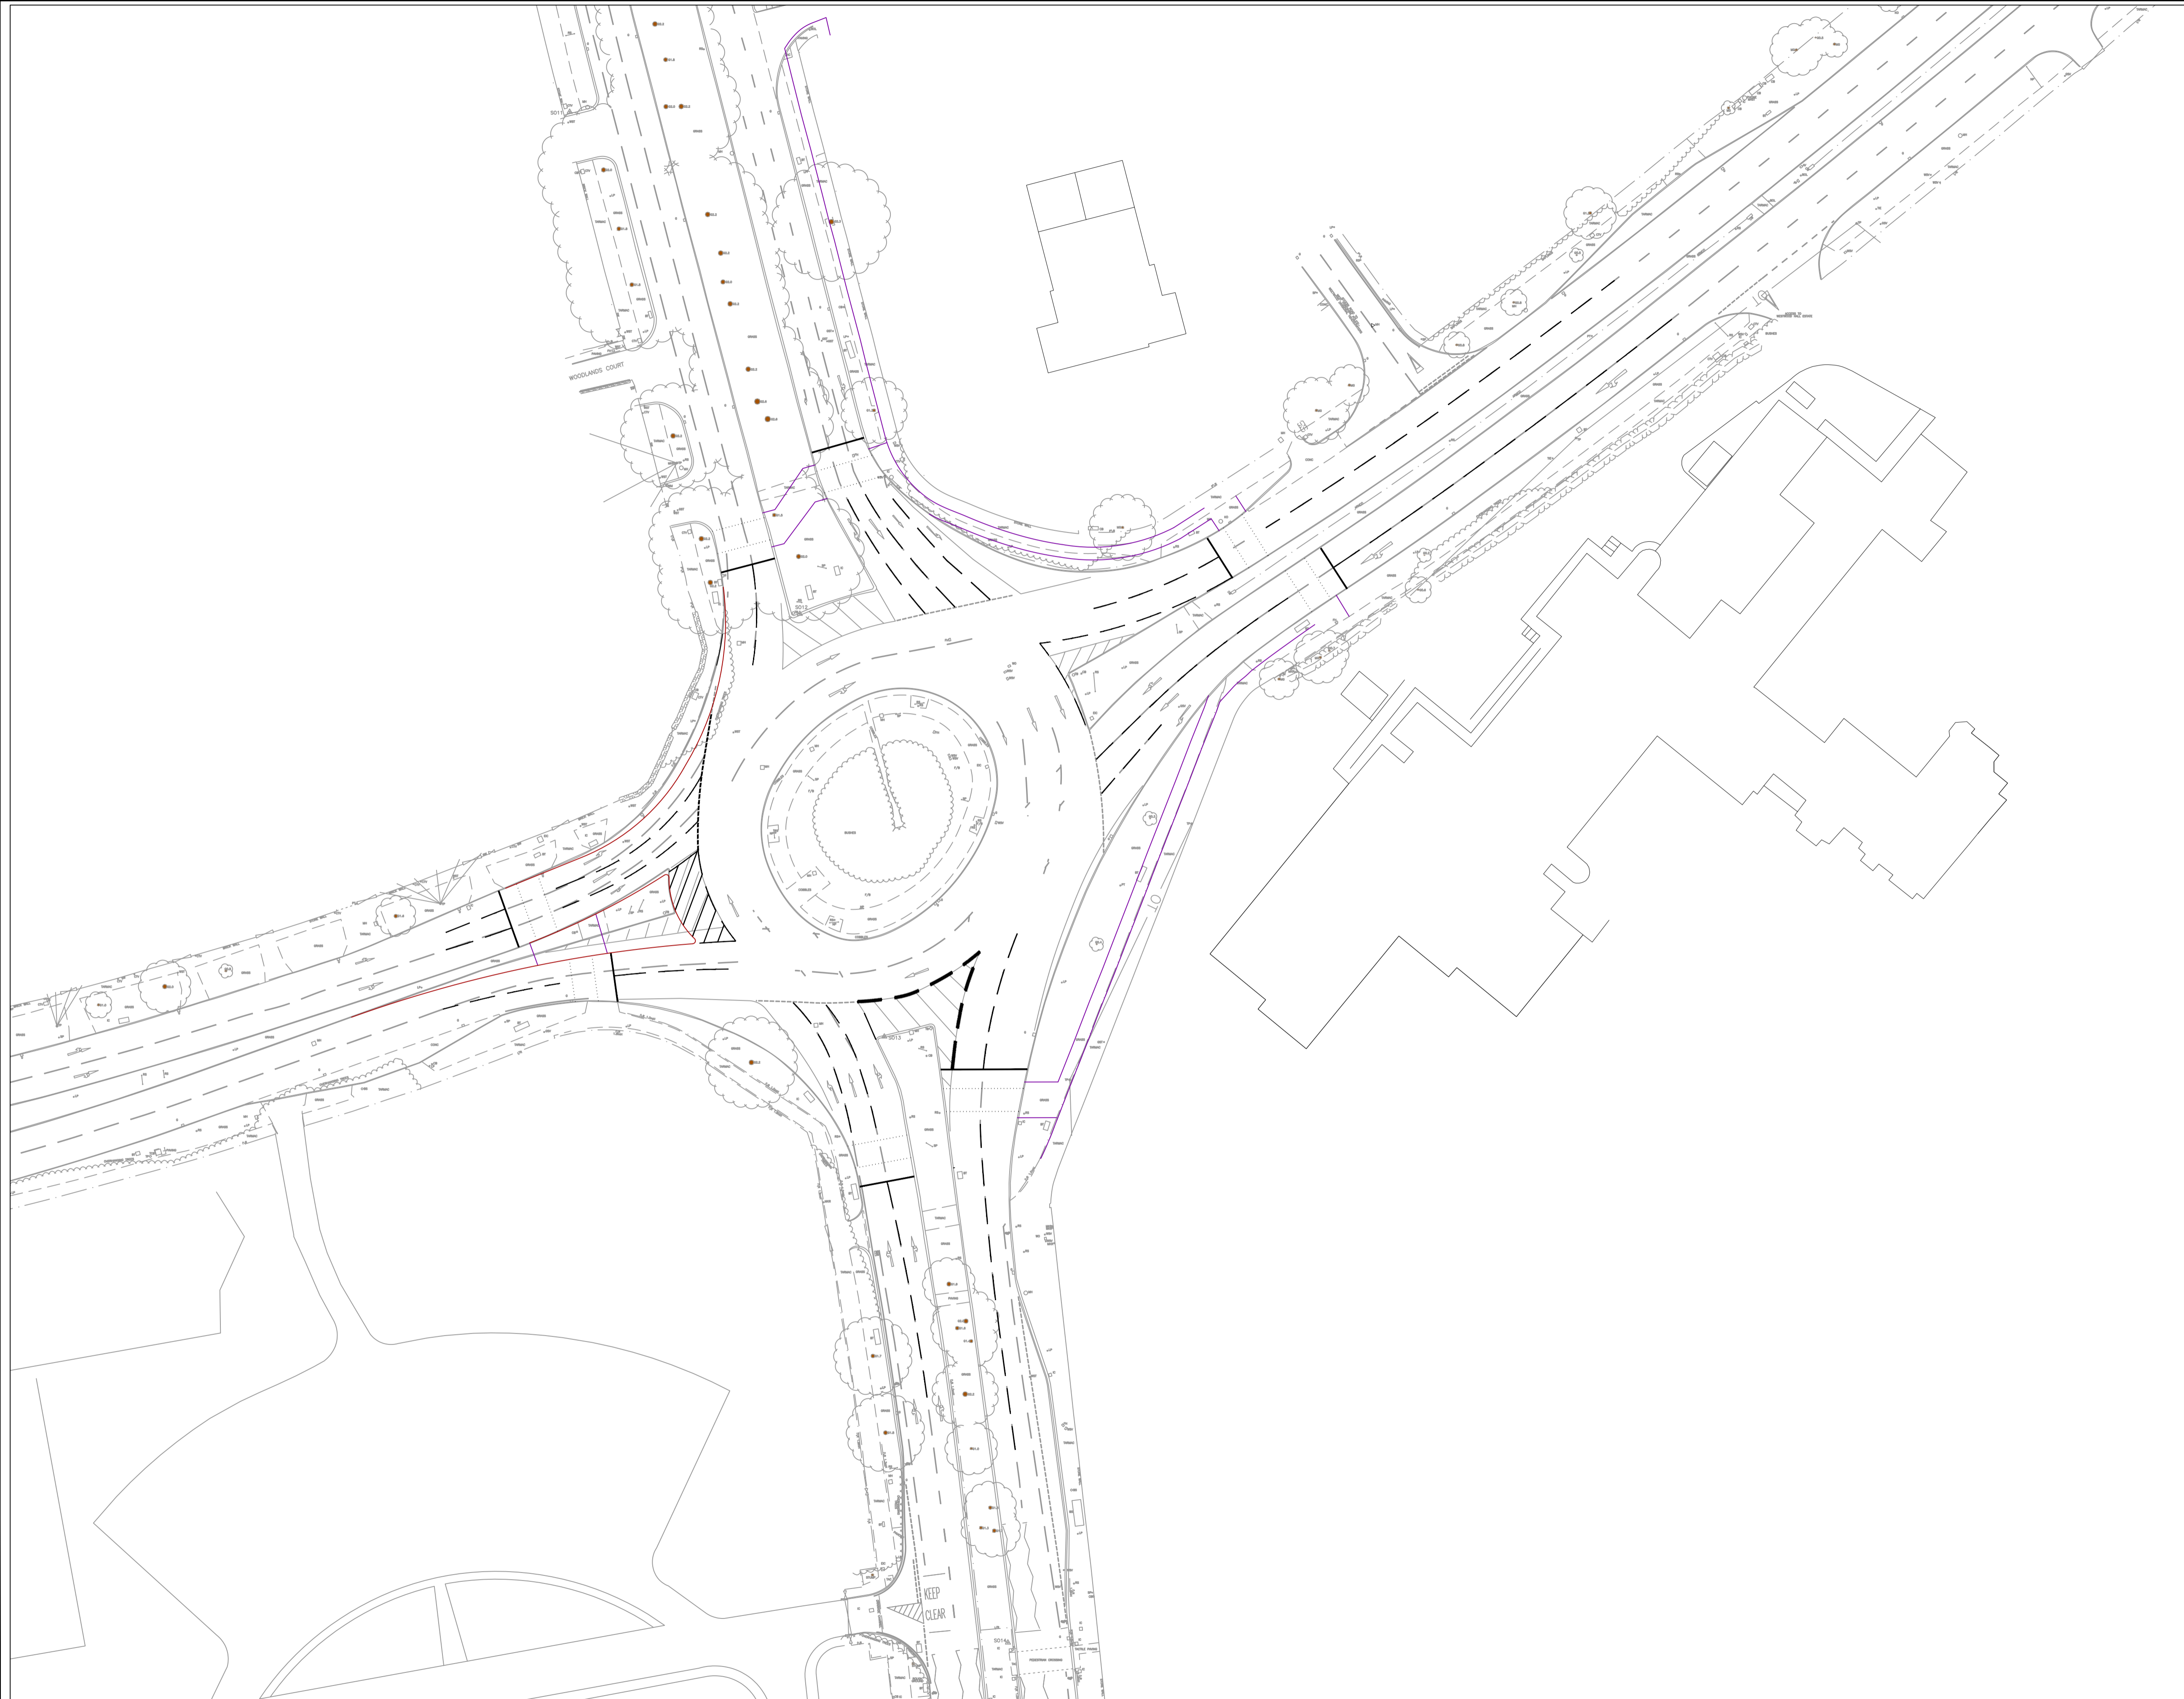

P1.0 FIRST ISSUE	TC	AP	04/19
REV	DRAWN	CHECK	DATE CDE

CREATED BY:	TC	03/2019	CURRENT ISSUE:	CHECKED	CDE APPROVAL
-------------	----	---------	----------------	---------	--------------

PURPOSE OF ISSUE: WORK IN PROGRESS

APPROVAL STATUS: **DRAFT** CDE STATUS: S0

LPTIP - LAWNSWOOD ROUNDABOUT IMPROVEMENT WORKS
PROPOSED TOUCAN CROSSING LOCATIONS



SCALE:	1:500	ORIGINAL SHEET SIZE:	A1
--------	-------	----------------------	----

No:	LPTIP1-WSP-LWR-XX-SK-CH-GA_09	REV:	P1.0
-----	-------------------------------	------	------

DATE:	APRIL 2019	ID:	29942*
-------	------------	-----	--------