




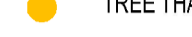

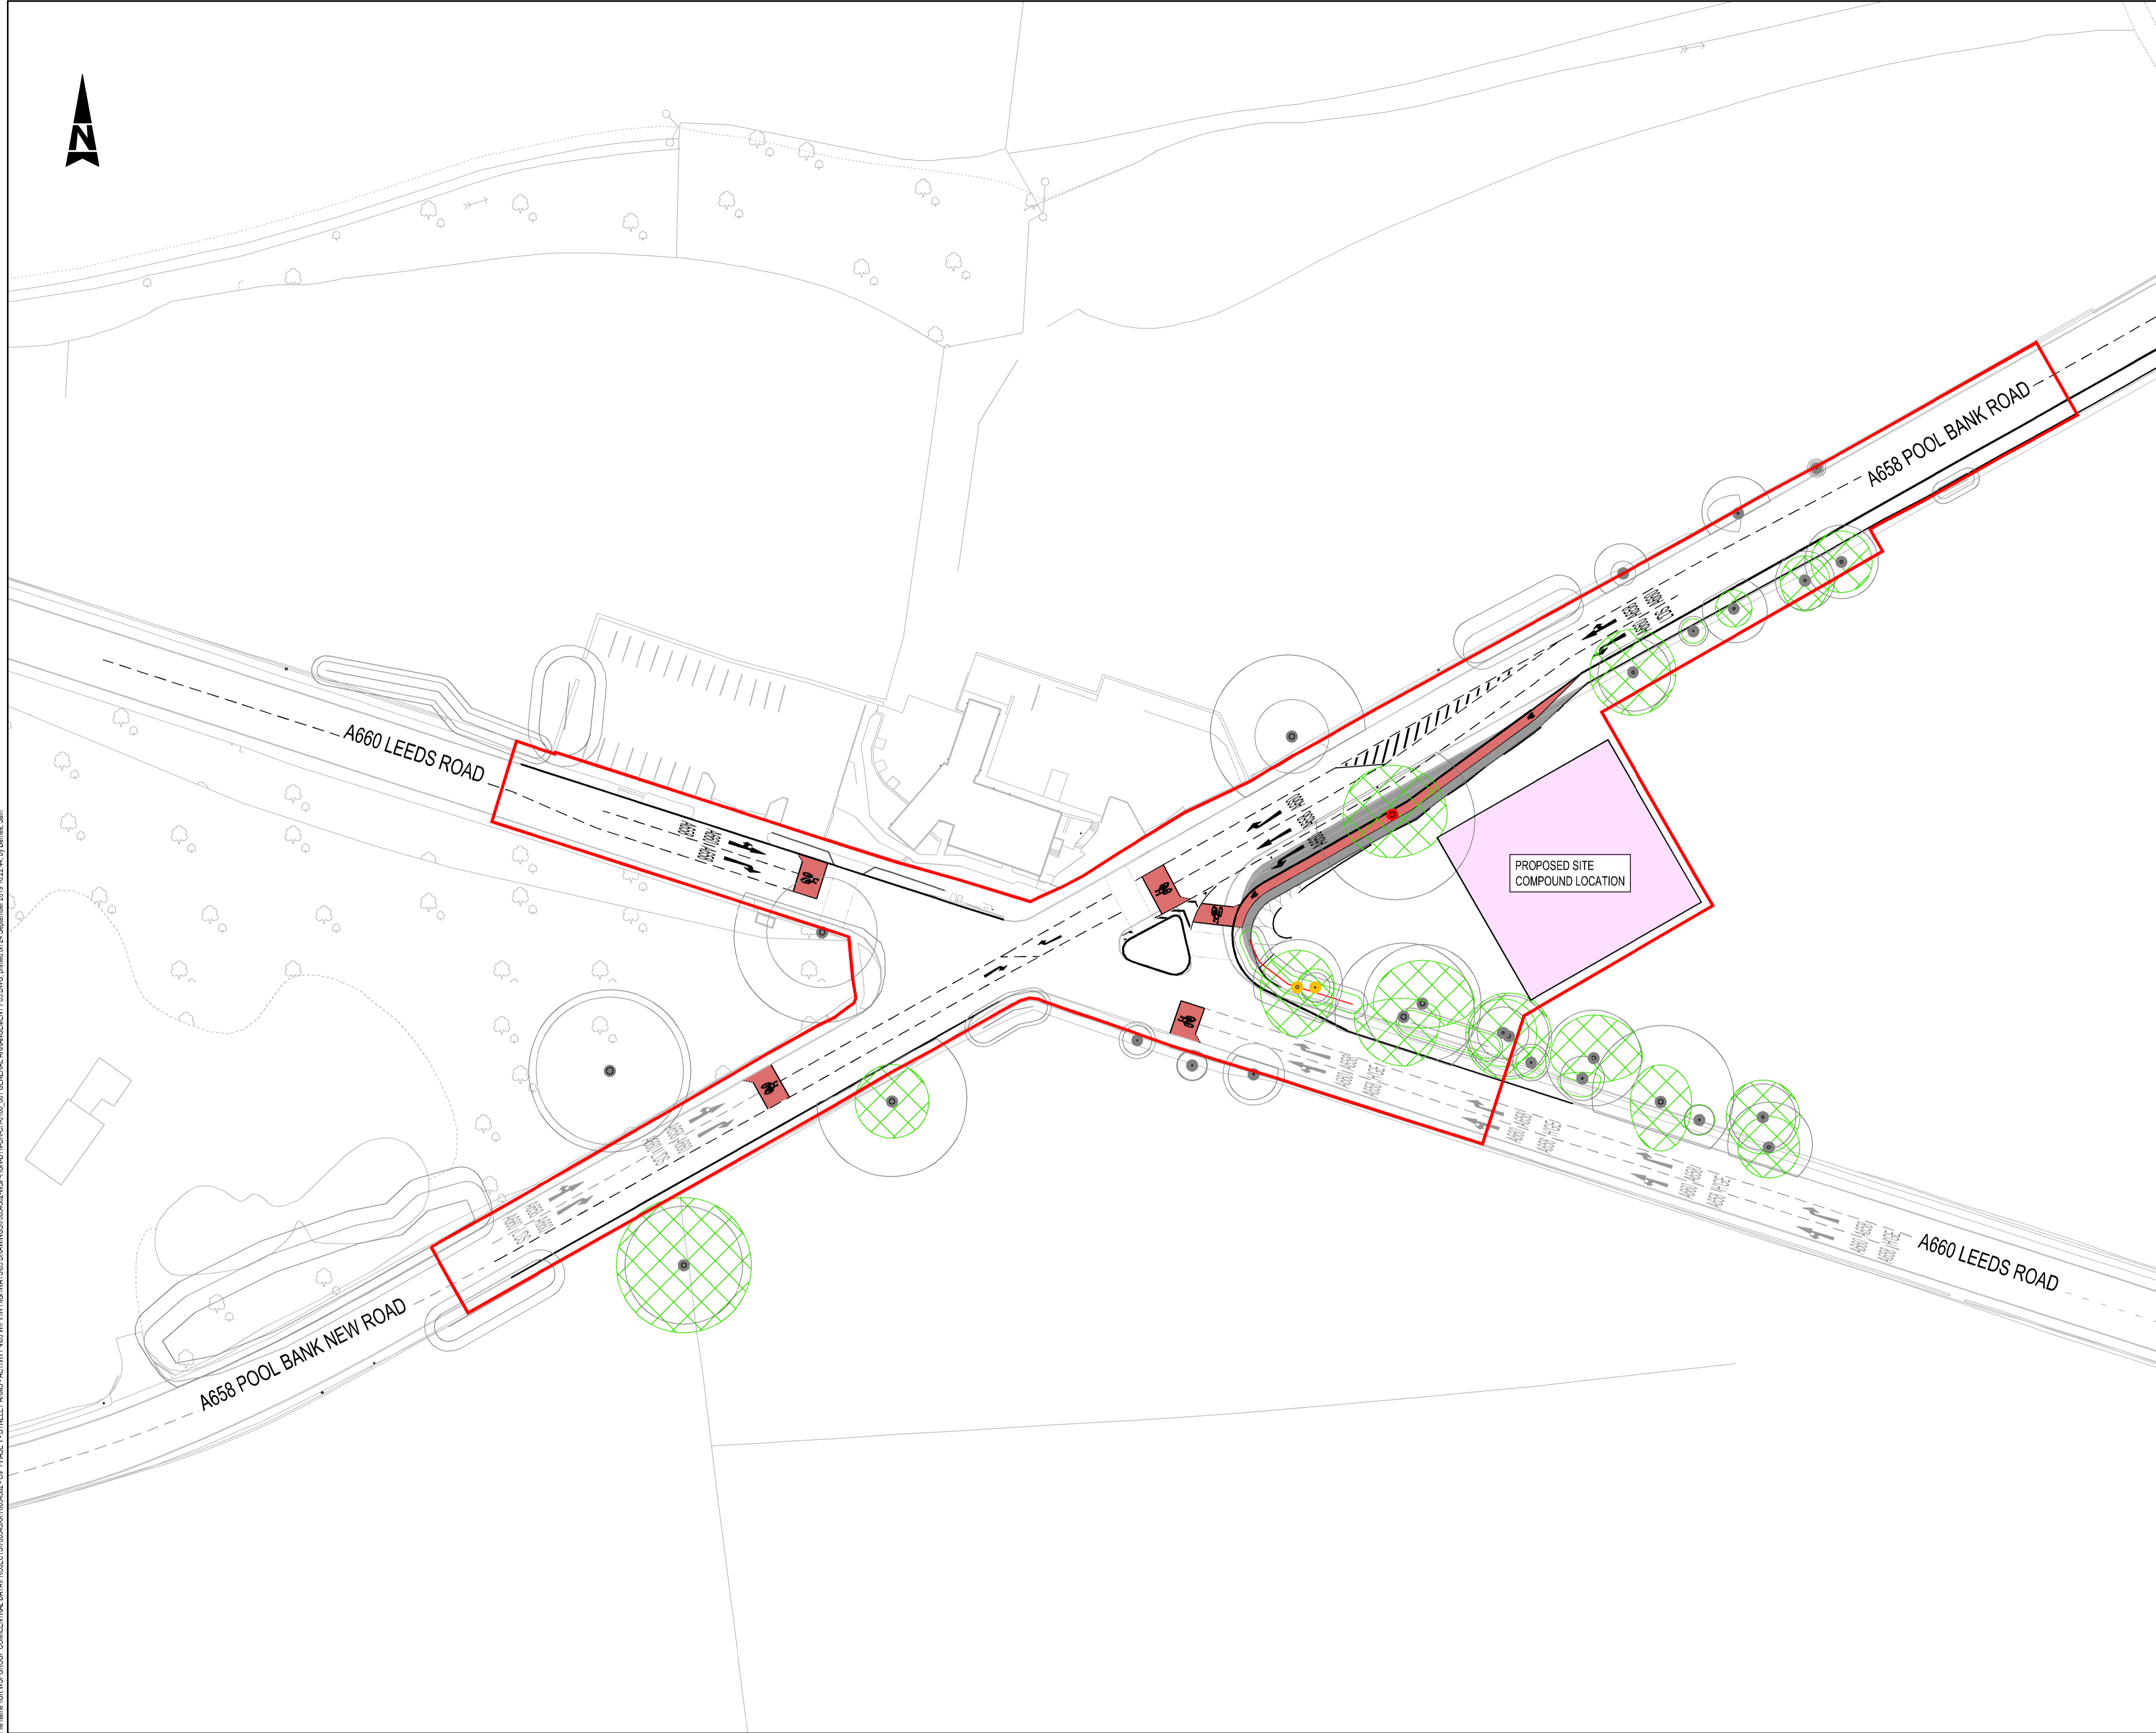




DO NOT SCALE

- KEY
-  WIDENING
 -  CYCLE FACILITY
 -  REDLINE BOUNDARY
 -  TREE COVERED BY TPO
 -  TREE AFFECTED
 -  TREE THAT MAY BE AFFECTED
 -  TREE NOT AFFECTED



File name: I:\UK\WSPGROUP\CONCENTRAL DATA\PROJECTS\70054582 - CP PHASE 1 - DYNELEY ARMS - ACTIVITY 403 WIP\HML-DYN-DR-CH-0100_001 GENERAL ARRANGEMENT P03.DWG, printed on 24 September 2019 16:22:44, by Barnes, Sam

REV	DATE	BY	DESCRIPTION	CHK	APP

DRAWING STATUS: S2 - FOR INFORMATION



Three White Rose Office Park, Millshaw Park Lane, Leeds, LS11 0DL, UK
T+ 44 (0) 113 395 6200, F+ 44 (0) 113 395 6201
wsp.com

CLIENT:



SITE/PROJECT: DYNELEY ARMS JUNCTION IMPROVEMENTS

TITLE: GENERAL ARRANGEMENT

SCALE @ A1: 1:500	CHECKED: SCB	APPROVED: IA
PROJECT NO: 70054582	DESIGNED: JS	DRAWN: JS
		DATE: AUGUST 2019

DRAWING NO: 70054582-WSP-HML-DYN-DR-CH-0100_001 REV: P03

© WSP UK Ltd