




APPENDIX 4

GENERAL NOTES:

1. THIS DRAWING IS TO BE READ IN CONJUNCTION WITH ALL RELEVANT ARCHITECTS AND ENGINEERS DRAWINGS AND SPECIFICATIONS.
2. DO NOT SCALE THIS DRAWING. ANY AMBIGUITIES, OMISSIONS AND ERRORS ON DRAWINGS SHALL BE BROUGHT TO THE ENGINEERS ATTENTION IMMEDIATELY. ALL DIMENSIONS MUST BE CHECKED / VERIFIED ON SITE.
3. ALL DIMENSIONS ARE IN MILLIMETRES UNLESS NOTED OTHERWISE.
4. FOR GENERAL NOTES REFER TO DRAWING.

— EXTENT OF WORKS BOUNDARY

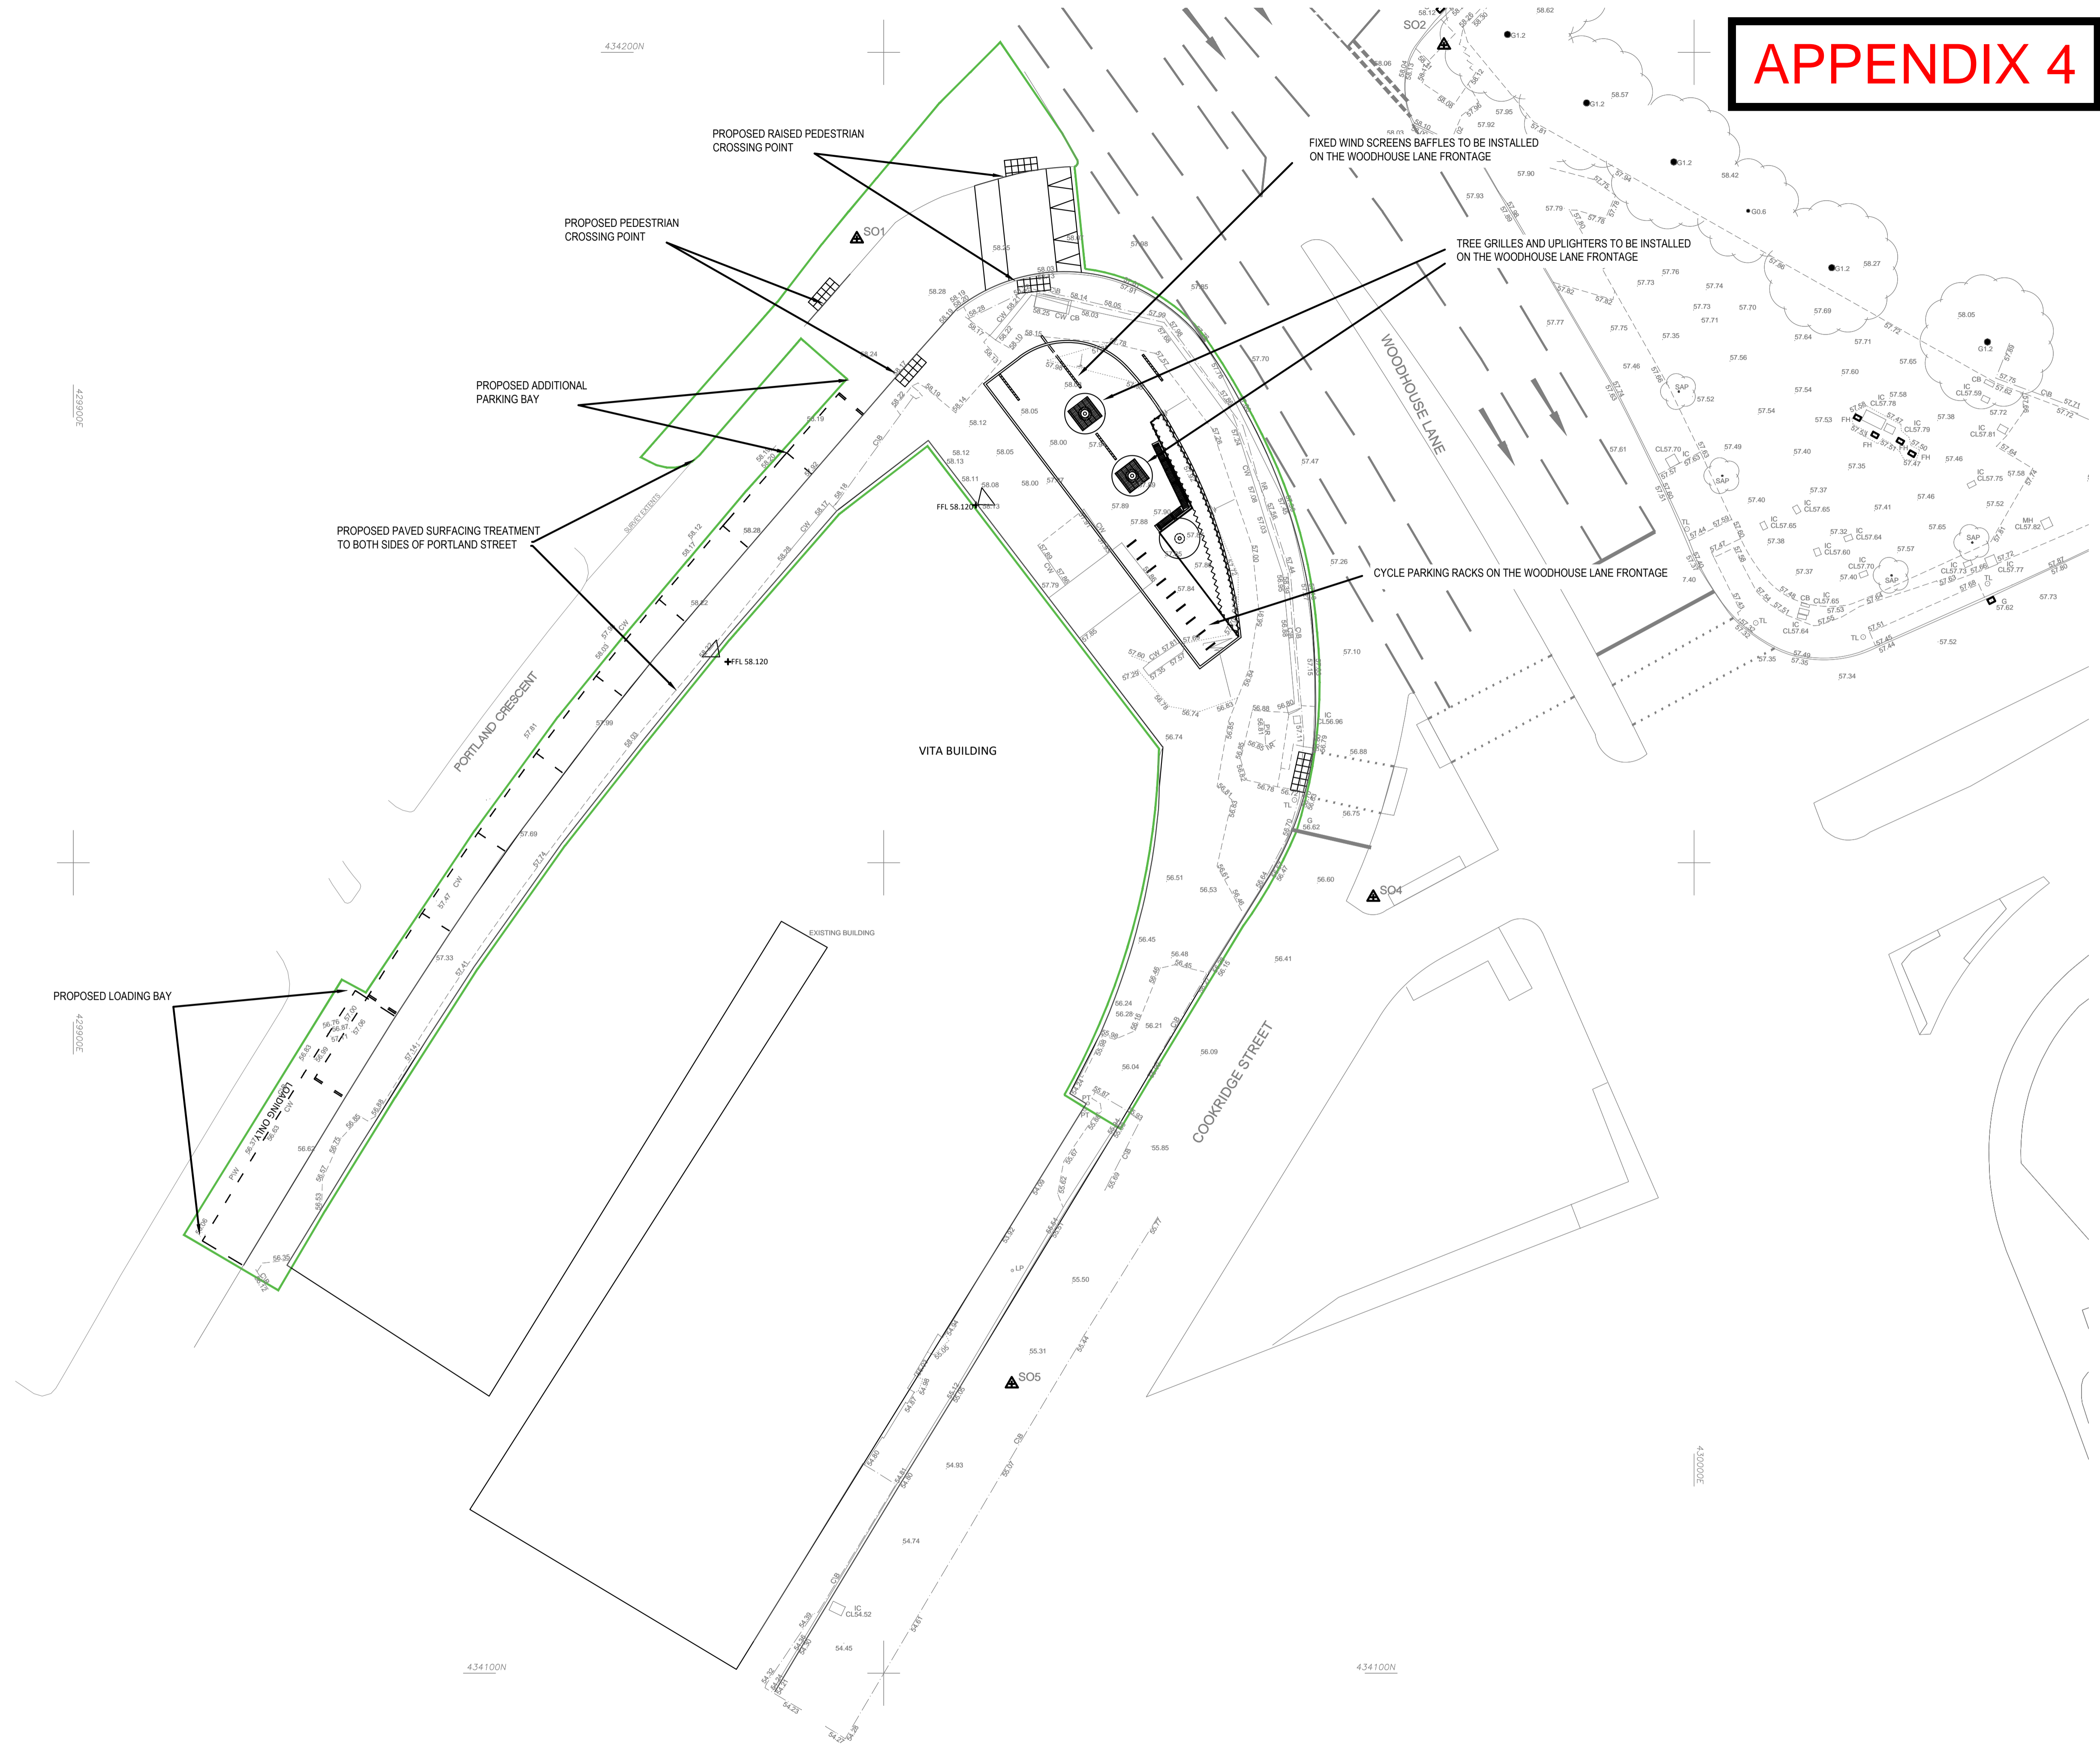

P03	LAYOUT UPDATED	19/06/19	PG	HS
P02	WORKS BOUNDARY UPDATED	01/05/19	MF	HS
P01	FIRST ISSUE	15/04/19	PG	HS
Rev:	Description:	Date:	By:	Chkd:



Merchant Exchange, 17-19 Whitworth Street, West Manchester M1 5WG
 0161 225 2334
 manchester@curtins.com
 www.curtins.com

Curins & Structures • Transport Planning • Environmental • Infrastructure • Geotechnical • Conservation & Heritage • Principal Designer
 Birmingham • Bristol • Cambridge • Cardiff • Douglas • Dublin • Edinburgh • Glasgow • Kentish • Leeds • Liverpool • London • Manchester • Nottingham

Status: **ISSUED FOR INFORMATION** S2

Project: **VITA II LEEDS**

Dig Title: **EXTENT OF WORKS**

Size:	A1	Date:	14/04/19	Drawn By:	HS	Designed By:	HS	Checked By:	AR
Scale:	1:200								
Project No:	070589	Originator:	CUR	Zone:	00	Level:	ZZ	Type:	DR - D
								Discipline:	75006
								Category/Number:	-P03

I:\msd\Projects\07001 - 071000\070589 - VITA II Leeds\CDM\Production\A4\Modis\Drawings\CAD