
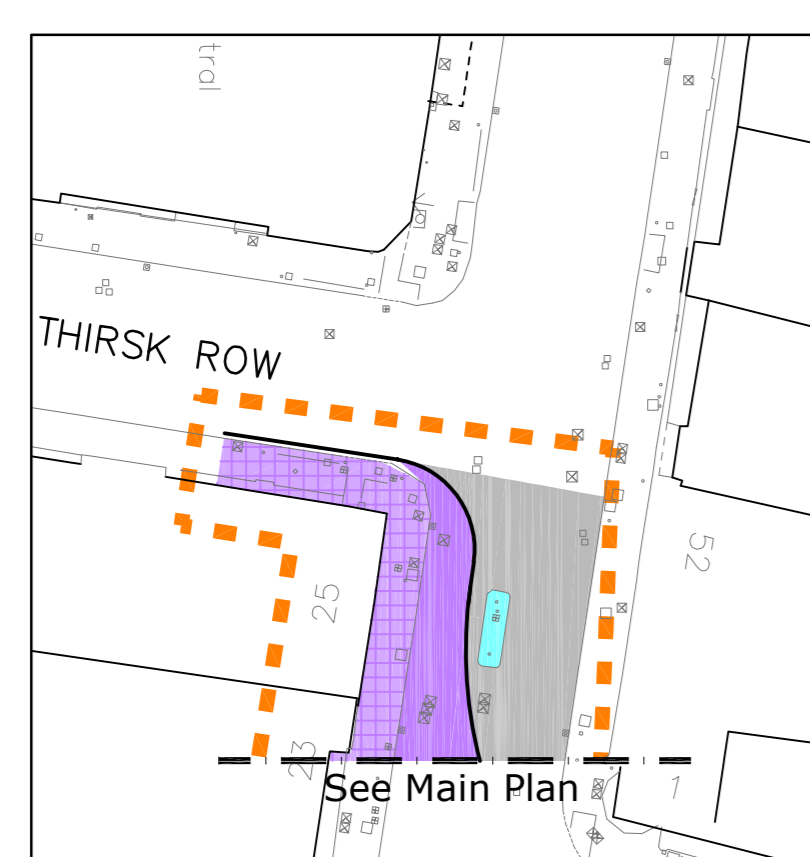


© Crown copyright and database rights 2020 OS L100019567. You are granted a non-exclusive, royalty free, revocable licence solely to view the Licensed Data for non-commercial purposes for the period during which Leeds City Council makes it available. You are not permitted to copy, sub-license, distribute, sell or otherwise make available the licensed data to third parties in any form, and any rights to enforce the terms of this licence shall be reserved to OS.

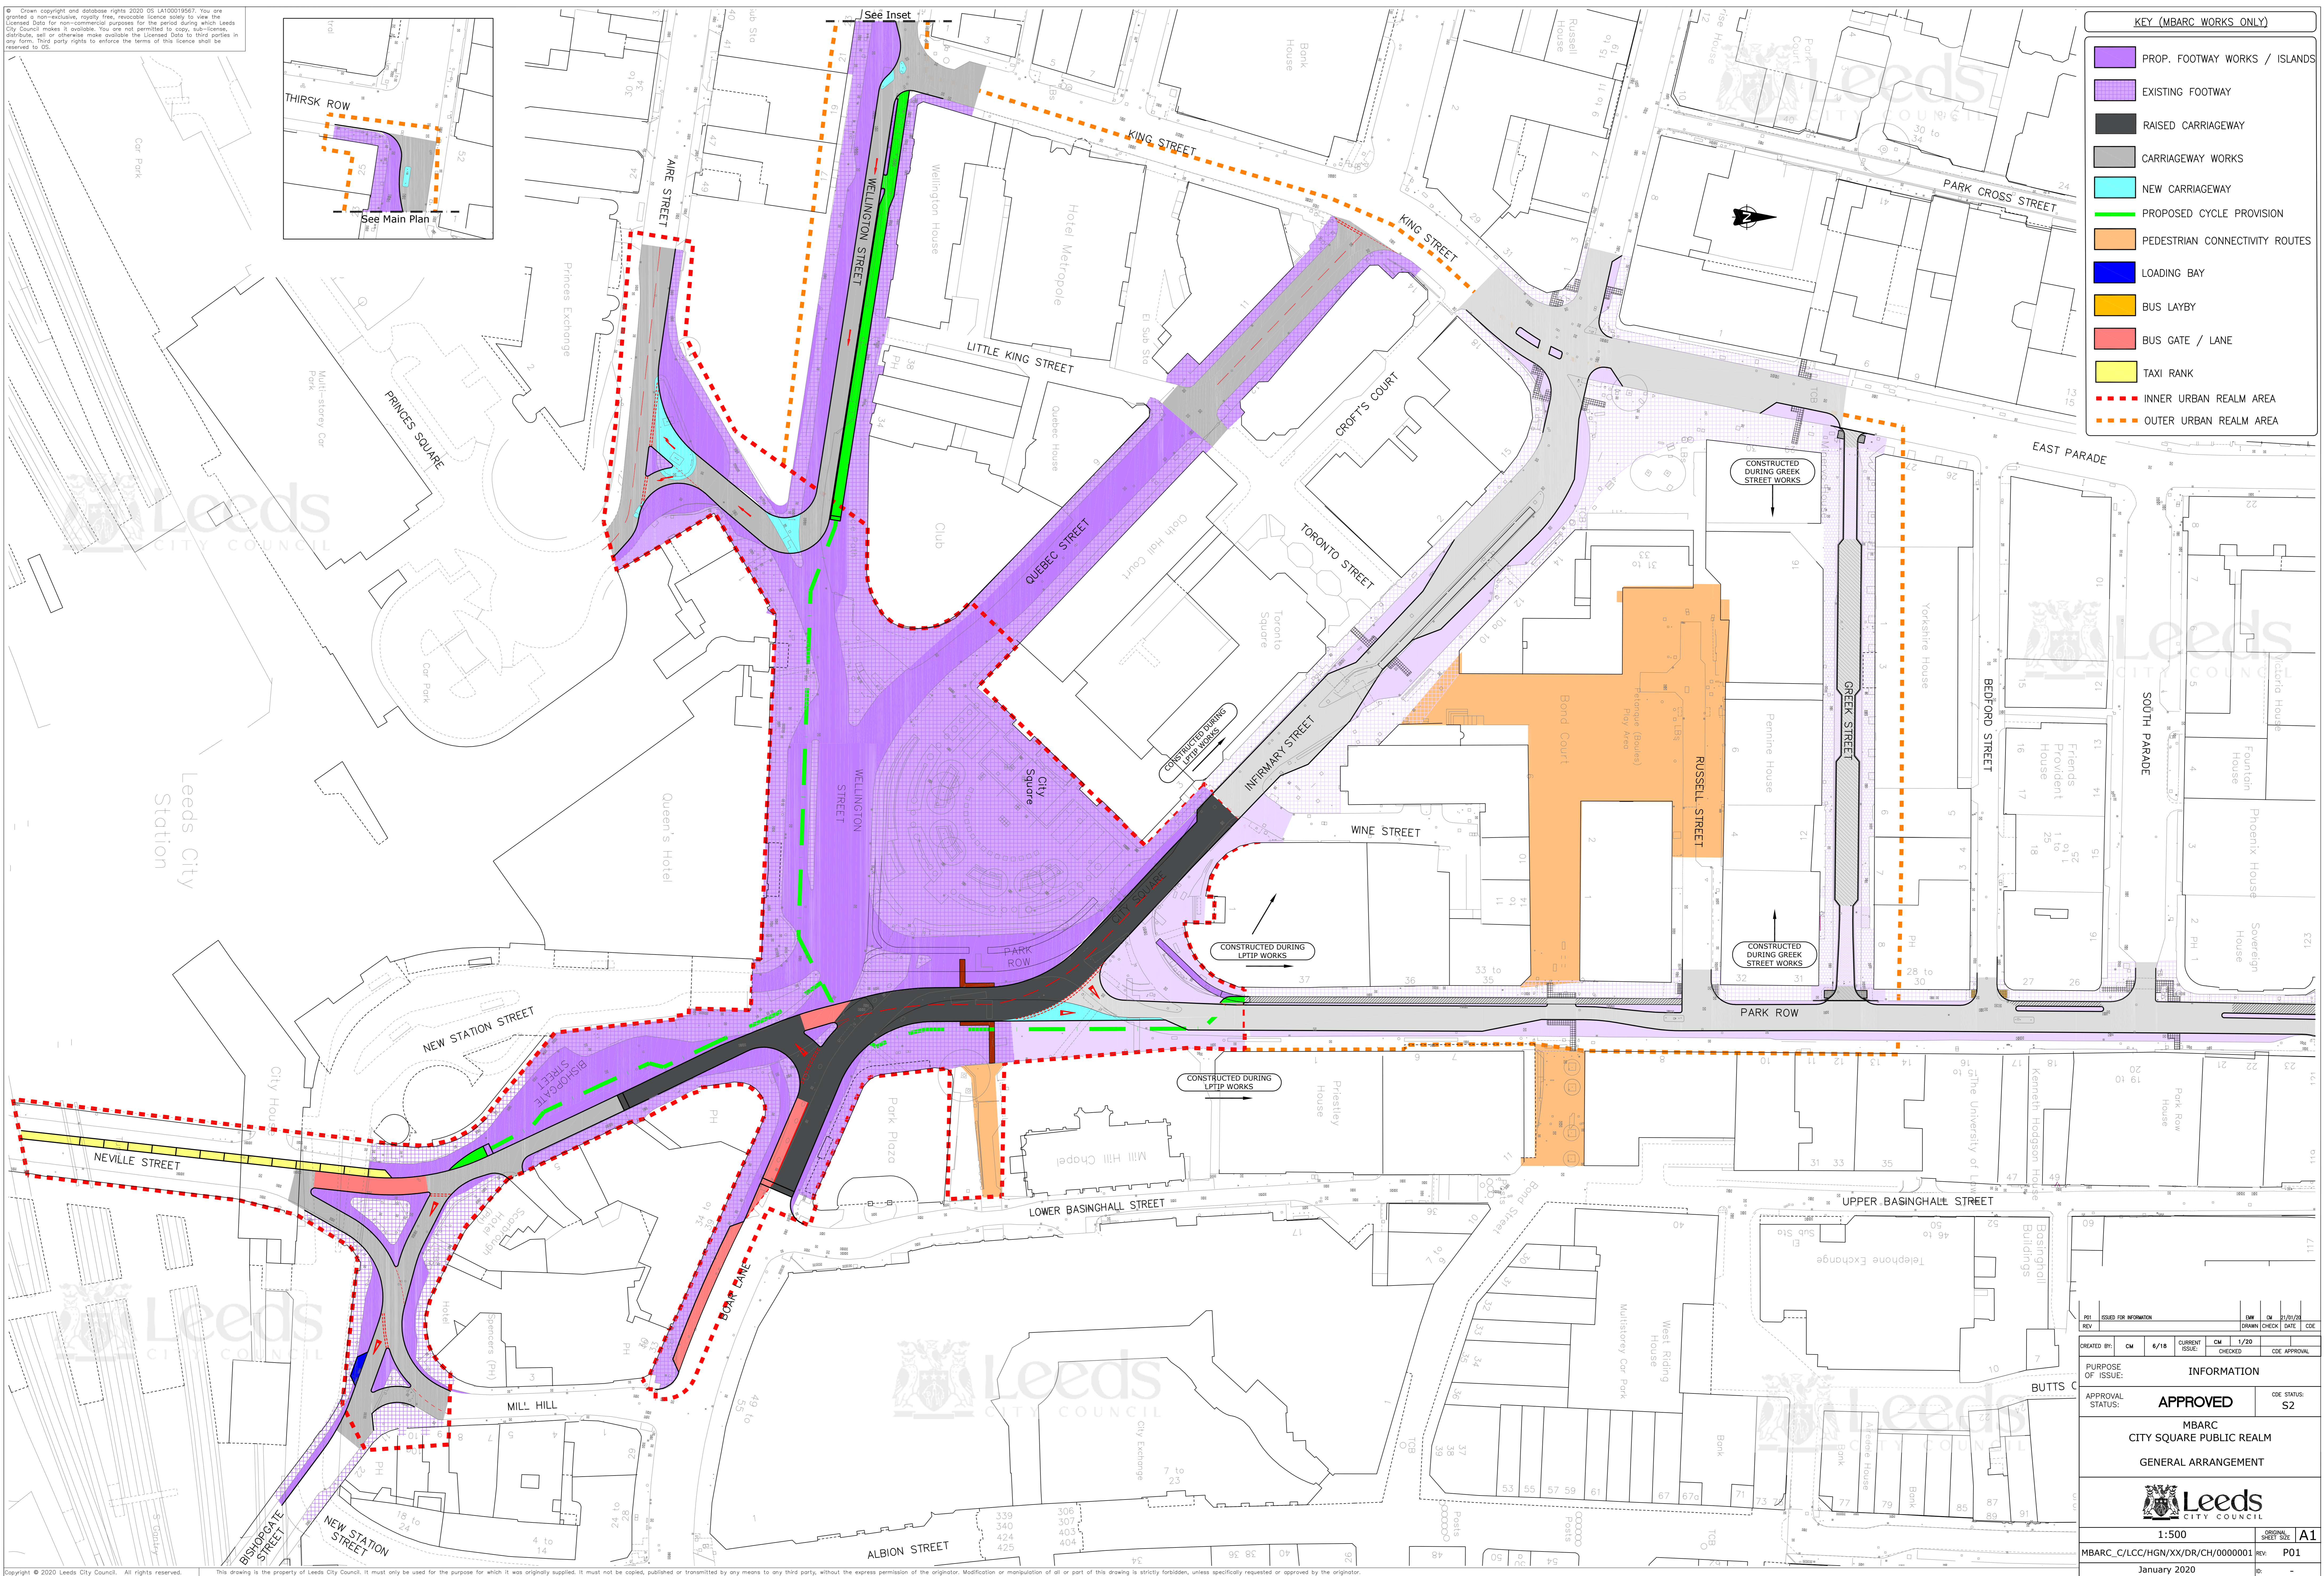

KEY (MBARC WORKS ONLY)

- PROP. FOOTWAY WORKS / ISLANDS
- EXISTING FOOTWAY
- RAISED CARRIAGEWAY
- CARRIAGEWAY WORKS
- NEW CARRIAGEWAY
- PROPOSED CYCLE PROVISION
- PEDESTRIAN CONNECTIVITY ROUTES
- LOADING BAY
- BUS LAYBY
- BUS GATE / LANE
- TAXI RANK
- INNER URBAN REALM AREA
- OUTER URBAN REALM AREA

<small>PO1 ISSUED FOR INFORMATION</small>	<small>REV</small>	<small>CM</small>	<small>1/20</small>	<small>CM</small>	<small>1/20</small>	<small>CM</small>	<small>1/20</small>
<small>CREATED BY</small>	<small>CM</small>	<small>1/18</small>	<small>CURRENT ISSUE</small>	<small>CM</small>	<small>1/20</small>	<small>CHECKED</small>	<small>CM</small>
INFORMATION							
PURPOSE OF ISSUE:							
APPROVED							
APPROVAL STATUS:							
MBARC CITY SQUARE PUBLIC REALM GENERAL ARRANGEMENT							
1:500							
MBARC_C/LCC/HGN/XX/DR/CH/0000001							
January 2020							
A1							