
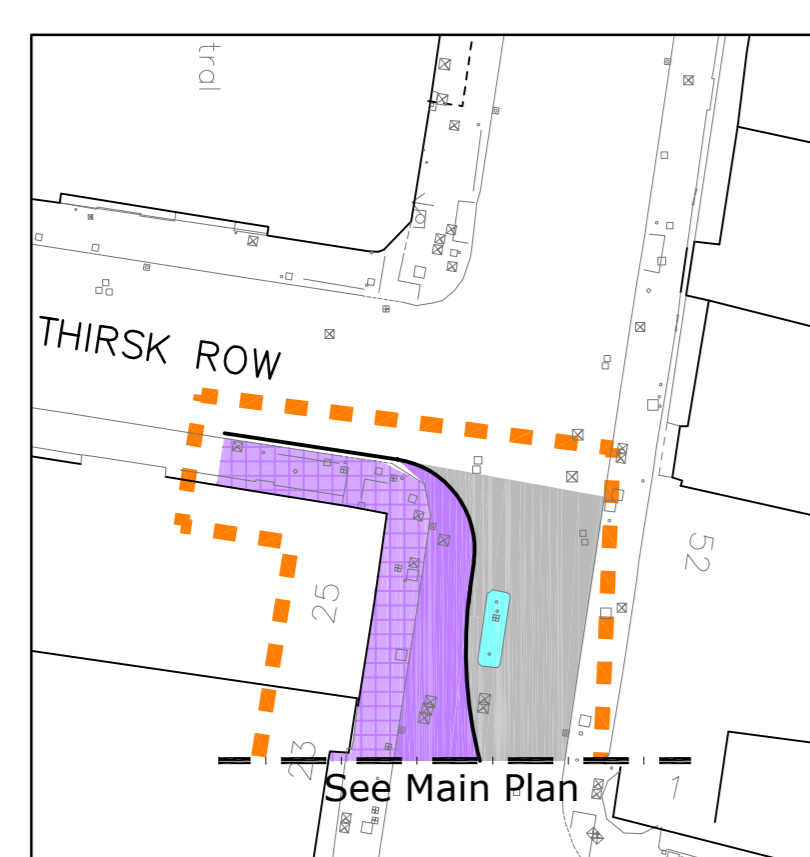


© Crown copyright and database rights 2020 OS L100019567. You are granted a non-exclusive, royalty free, reversible licence solely to view the Licensed Data for non-commercial purposes for the period during which Leeds City Council makes it available. You are not permitted to copy, sub-license, distribute, sell or otherwise make available the licensed data to third parties in any form, and any rights to enforce the terms of this licence shall be reserved to OS.

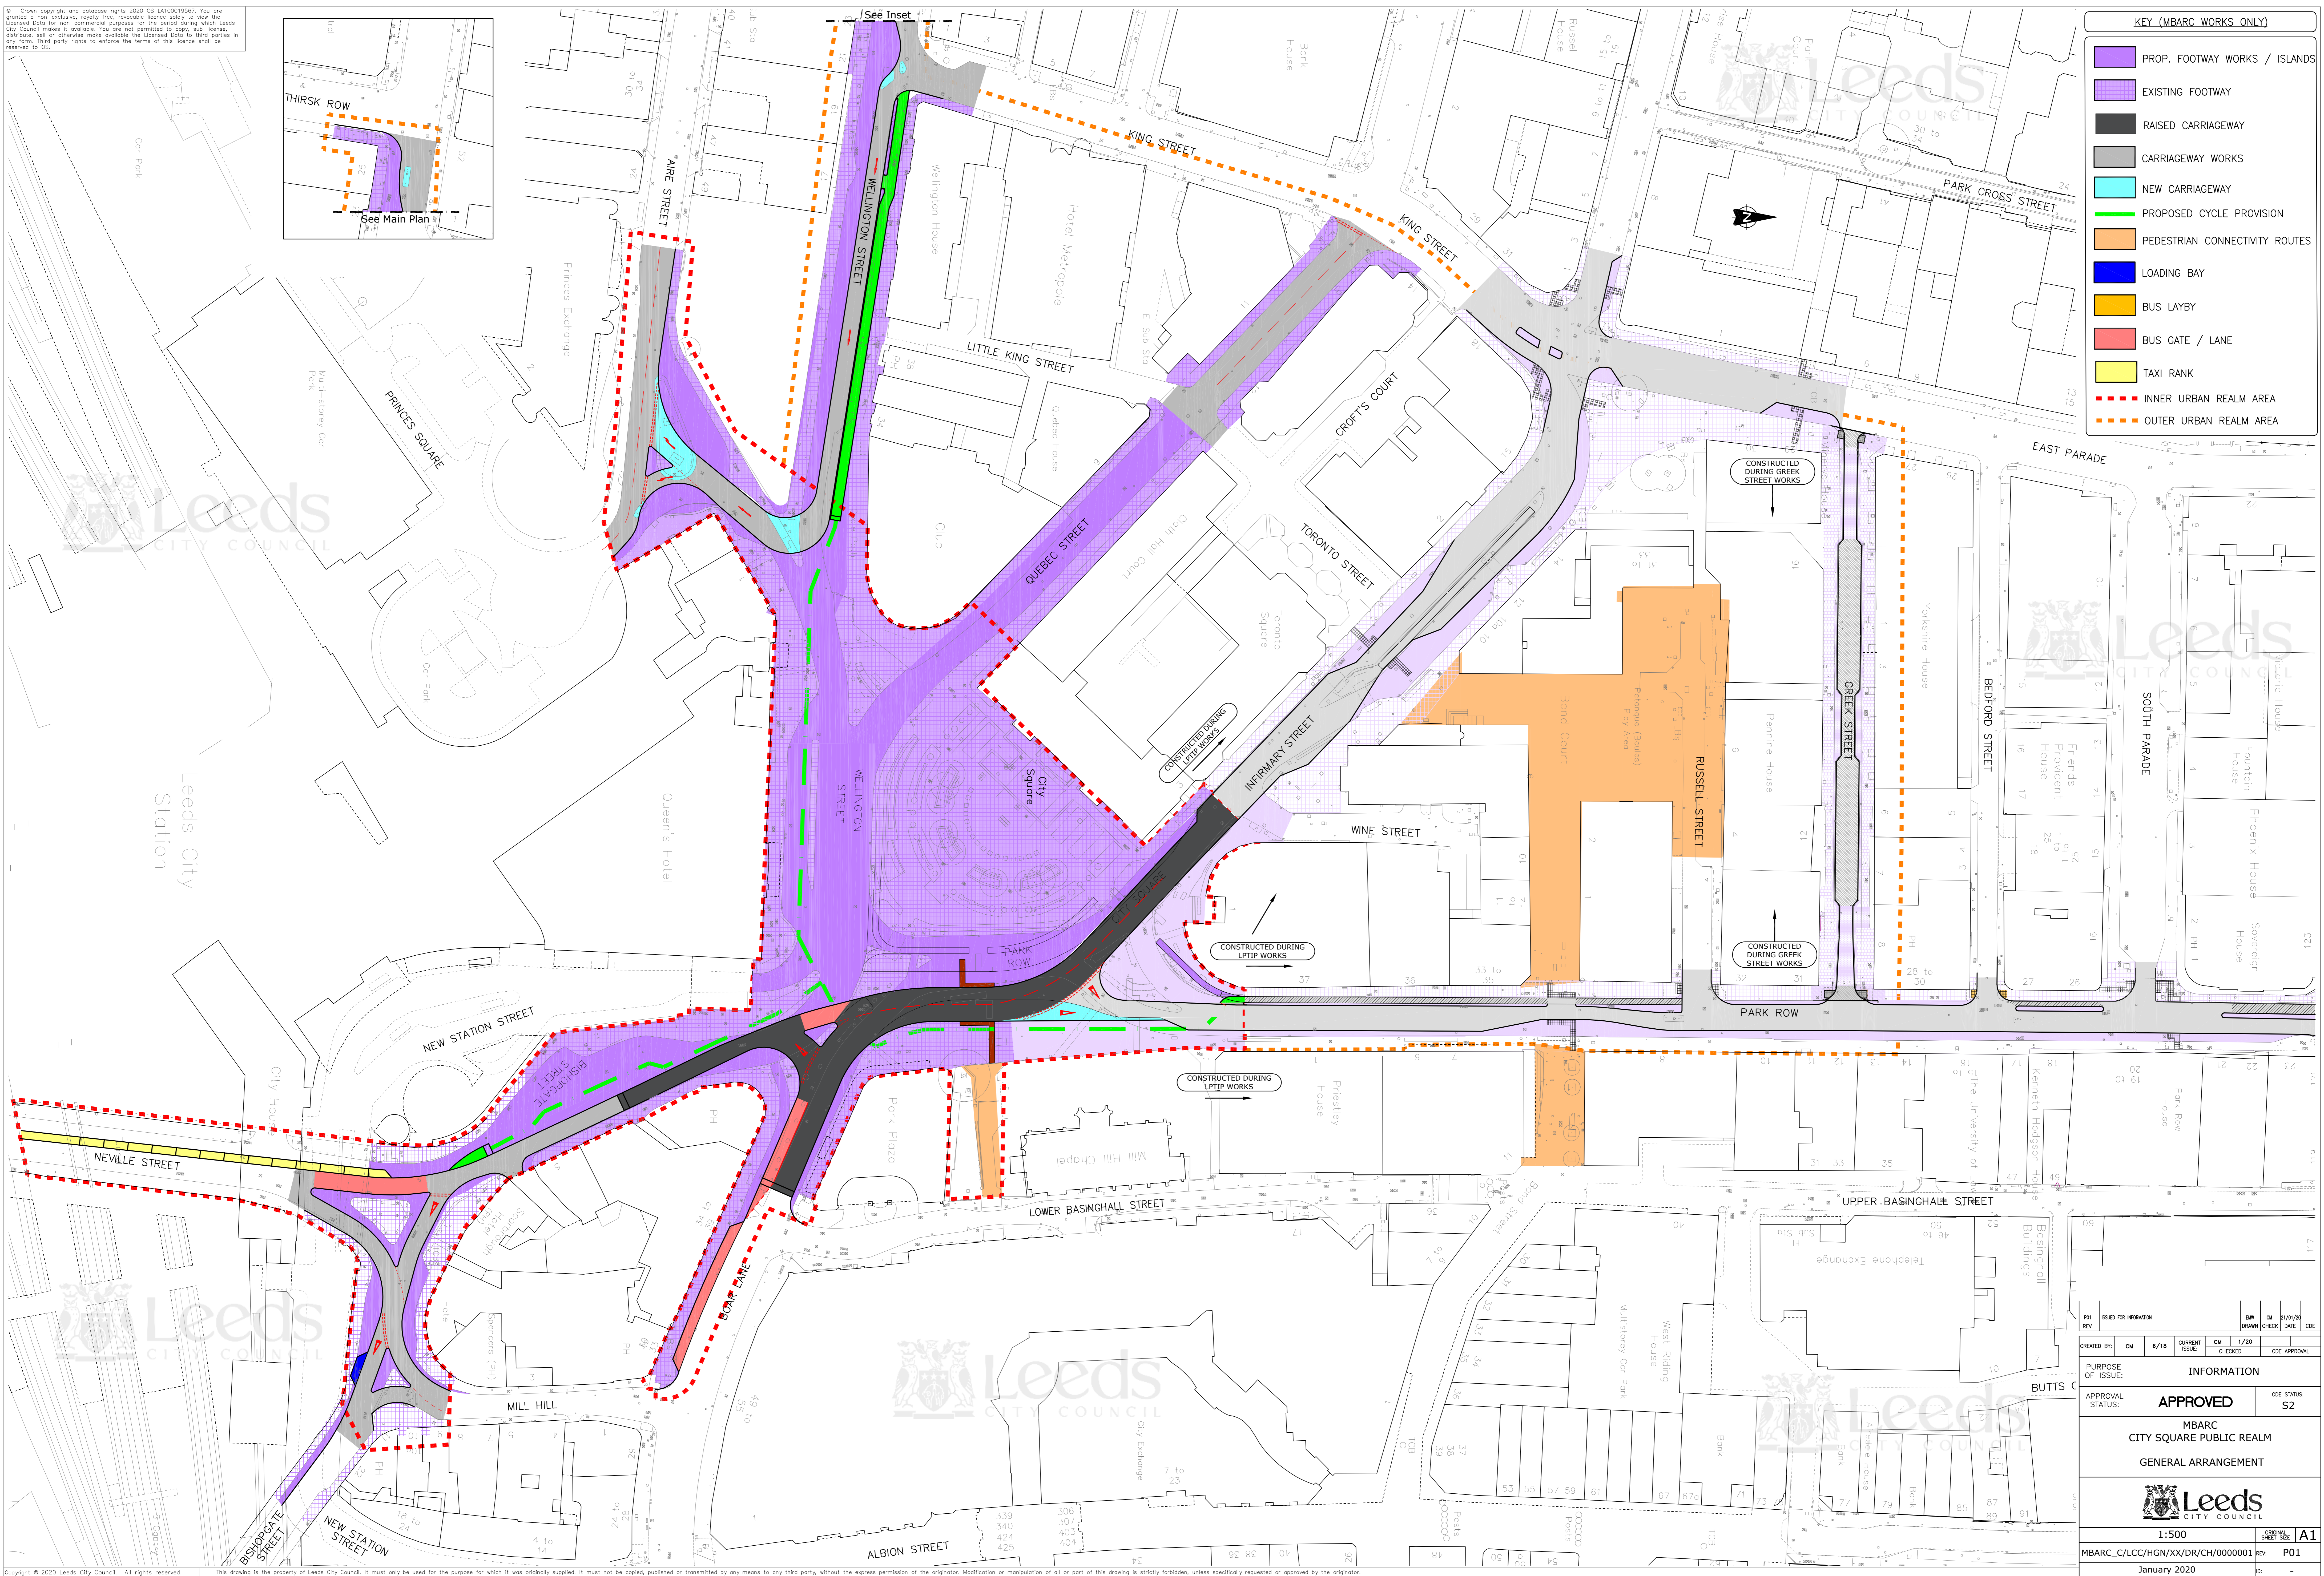

- KEY (MBARC WORKS ONLY)**
- PROP. FOOTWAY WORKS / ISLANDS
 - EXISTING FOOTWAY
 - RAISED CARRIAGEWAY
 - CARRIAGEWAY WORKS
 - NEW CARRIAGEWAY
 - PROPOSED CYCLE PROVISION
 - PEDESTRIAN CONNECTIVITY ROUTES
 - LOADING BAY
 - BUS LAYBY
 - BUS GATE / LANE
 - TAXI RANK
 - INNER URBAN REALM AREA
 - OUTER URBAN REALM AREA

NO.	ISSUED FOR INFORMATION	DATE	BY	DATE	BY
1	ISSUED FOR INFORMATION	1/20	CM	1/20	CM
2	ISSUED FOR INFORMATION	1/20	CM	1/20	CM

CREATED BY	DATE	CHECKED	DATE	APPROVED	DATE
CM	1/18	CM	1/20	CM	1/20

PURPOSE OF ISSUE:	INFORMATION	CODE STATUS:
APPROVAL STATUS:	APPROVED	S2

MBARC CITY SQUARE PUBLIC REALM GENERAL ARRANGEMENT

Leeds CITY COUNCIL

1:500

MBARC_C/LCC/HGN/XX/DR/CH/0000001

January 2020

Sheet Size: A1

Rev: P01