


KEY	
SITE BOUNDARY/LIMIT OF CONSTRUCTION WORKS	
CYCLEWAY	
TYPE 1 CYCLE WAY	PRECAST CONCRETE CYCLE WAY BUFFER
TYPE 2 CYCLE WAY	CONSERVATION MATERIAL CYCLE WAY BUFFER
CYCLE LANE	SHARED USE AREA
CARRIAGEWAY	
CARRIAGEWAY RESURFACING	EXISTING BUS LANE TO REMAIN
FULL CARRIAGEWAY CONSTRUCTION	HIGH FRICTION SURFACING (GREY)
EXISTING CARRIAGEWAY TO REMAIN	
FOOTWAY AND LANDSCAPING	
EXISTING FOOTWAY OR TRAFFIC ISLAND TO REMAIN	HAZARD PAVING
NEW FOOTWAY OR TRAFFIC ISLAND WORKS	EXISTING LANDSCAPED AREA TO REMAIN
EXISTING NATURAL STONE PAVING TO REMAIN	PROPOSED LANDSCAPED AREA
PROPOSED NATURAL STONE PAVING	EXISTING LANDSCAPED/BRICK PLANTER TO BE REMOVED
PEDESTRIAN CROSSINGS	
CONTROLLED CROSSING (RED FACILITIES)	PROPOSED ROAD MARKINGS
SHARED USE 'TOUCAN' CONTROLLED CROSSING (BUFF FACILITIES)	EXISTING ROAD MARKINGS
UNCONTROLLED CROSSING (BUFF FACILITIES)	EXISTING ROAD MARKINGS
EXISTING FACILITY TO REMAIN	
BUS STOPS	
AMENDED BUS STOP WITH FLAG (BS-F)	PROPOSED BUS STOP WITH FLAG (BS-F)
AMENDED BUS STOP WITH SHELTER (BS-S)	PROPOSED BUS STOP WITH SHELTER (BS-S)
REMOVAL OF EXISTING BUS STOP WITH SHELTER (BS-SR)	REMOVAL OF EXISTING BUS STOP WITH SHELTER (BS-SR)
MISC. ITEMS	
EXISTING STREET LIGHTING COLUMN	EXISTING TREE TO REMAIN
PROPOSED STREET LIGHTING COLUMN	EXISTING TREE AFFECTED BY WORKS
EXISTING TRAFFIC SIGNAL POST	
EXISTING SIGN POST	
Notes:	
1. This drawing is for information only. See relevant Contract Drawings for actual construction details and proposed works.	

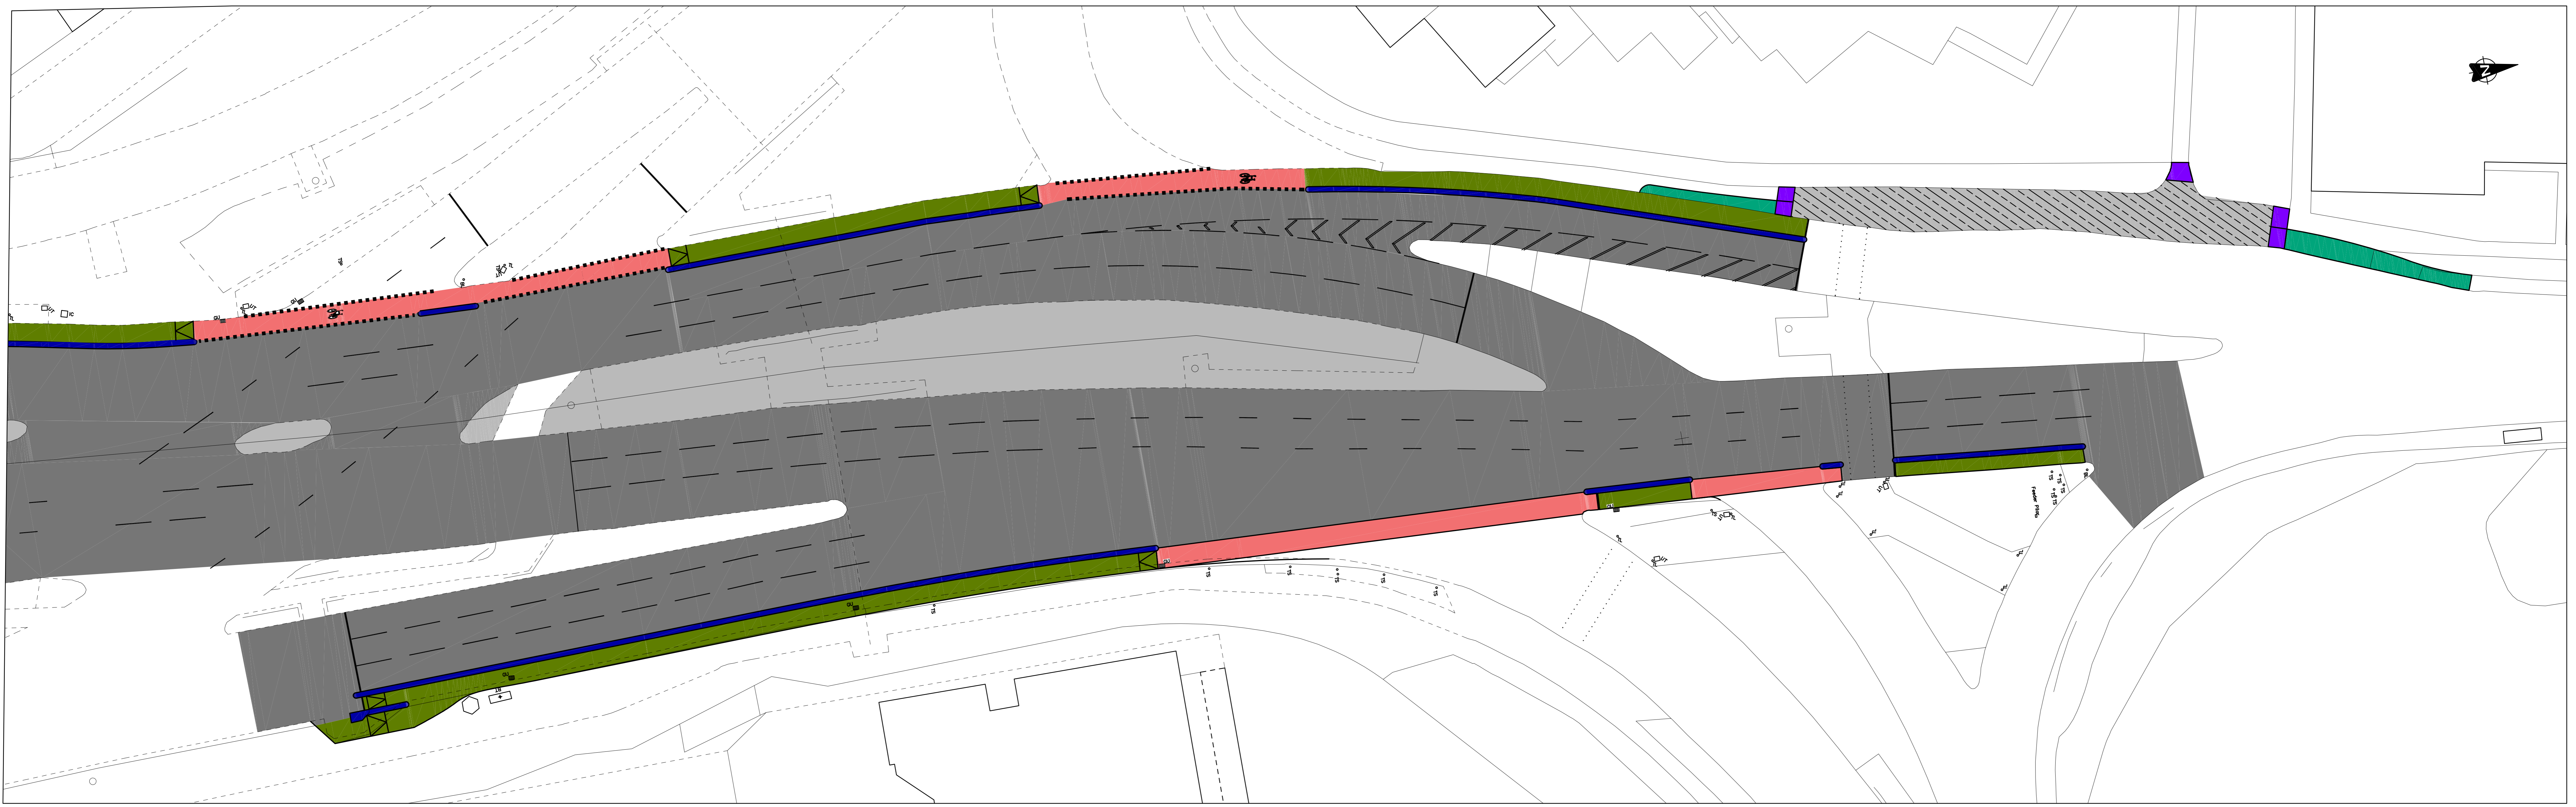

Copyright © 2020 Leeds City Council. All rights reserved.
 This drawing is the property of Leeds City Council. It must only be used for the purpose for which it was originally supplied. It must not be copied, published or transmitted by any means to any third party, without the express permission of the originator. Modification or manipulation of all or part of this drawing is strictly forbidden, unless specifically requested or approved by the originator.

CITY CONNECT – PHASE 3
CLAY PIT LANE, LEEDS
GENERAL ARRANGEMENT DRAWING (SHEET 3 OF 3)

AMENDMENTS	DRAWN	CHECK	DATE	DRAWN BY	SCALE
FIRST APPROVED	JC			INTIALS KD DATE 02/20	1:250
				AutoCAD BY INTIALS KD DATE 02/20	
				CHECKED BY INTIALS KD DATE 02/20	
					ORIGINAL SHEET SIZE A0

Leeds
 CITY COUNCIL
 HIGHWAYS AND TRANSPORTATION

TM/00/470/01/03
 INFORMATION
APPROVED
 FEBRUARY 2020

DATE: _____