


Option 2

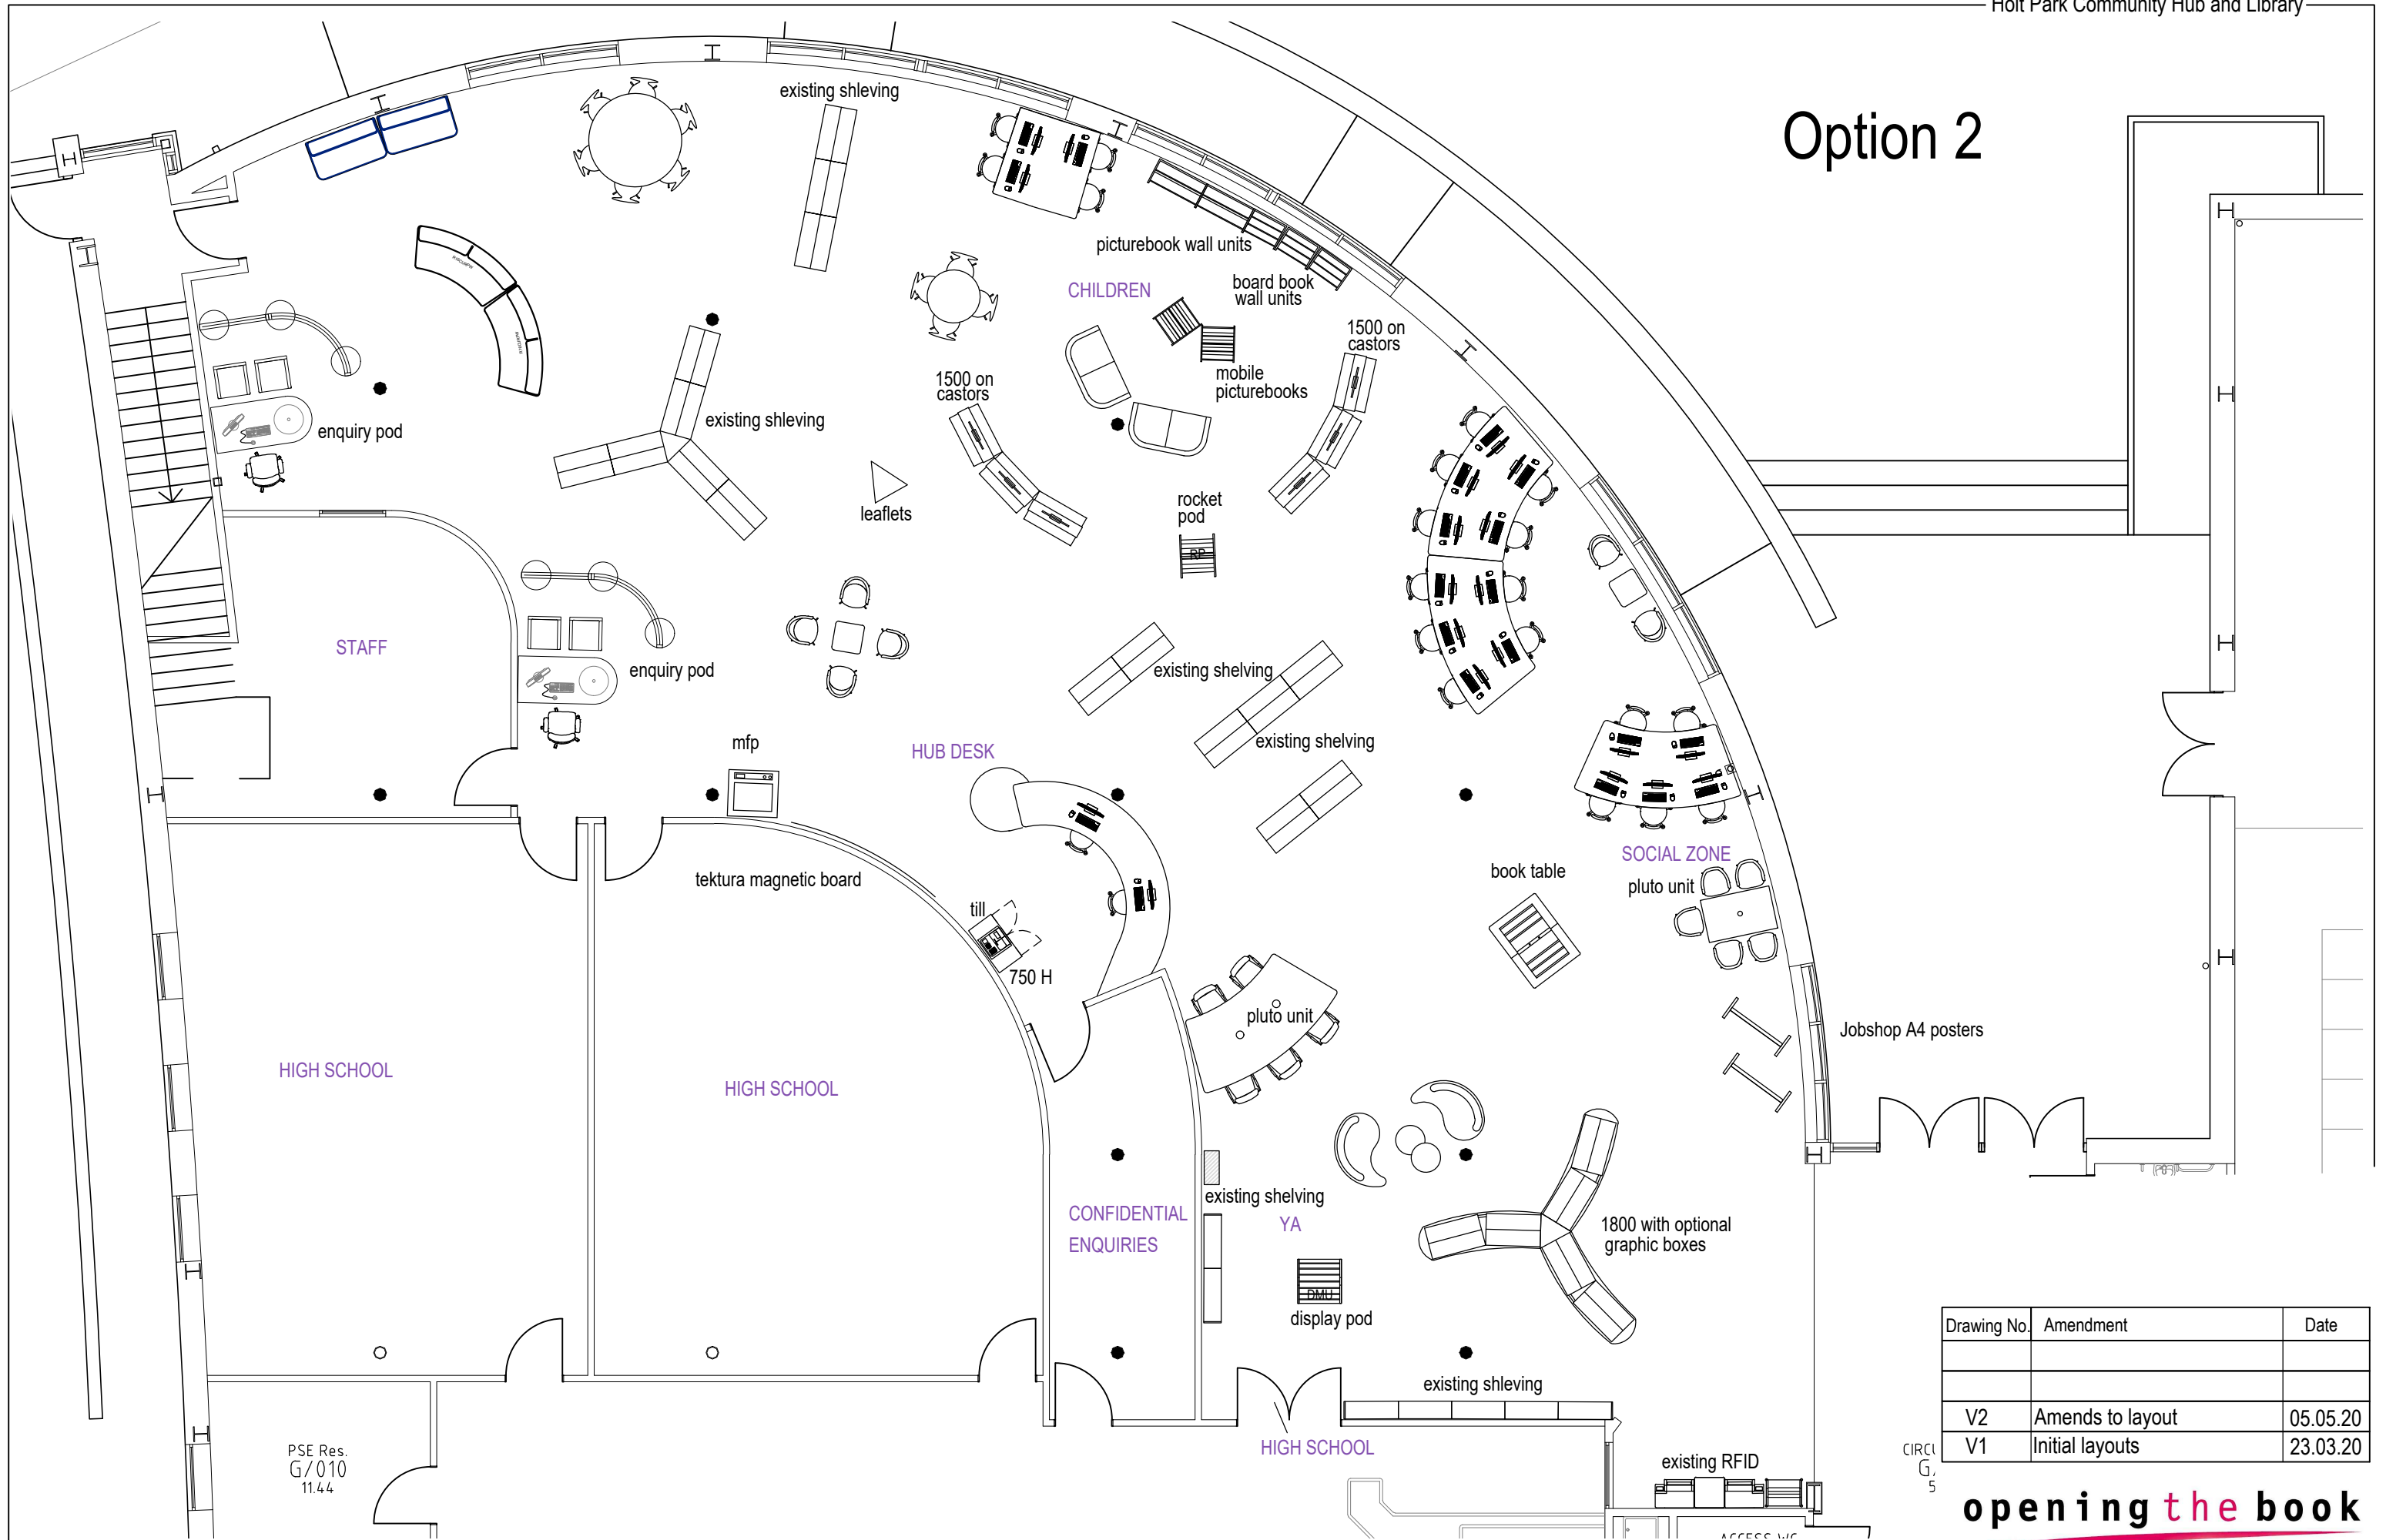

PSE Res.
G/010
11.44

CIRCL
G,
5

Drawing No.	Amendment	Date
V2	Amends to layout	05.05.20
V1	Initial layouts	23.03.20

opening the book