



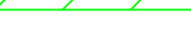
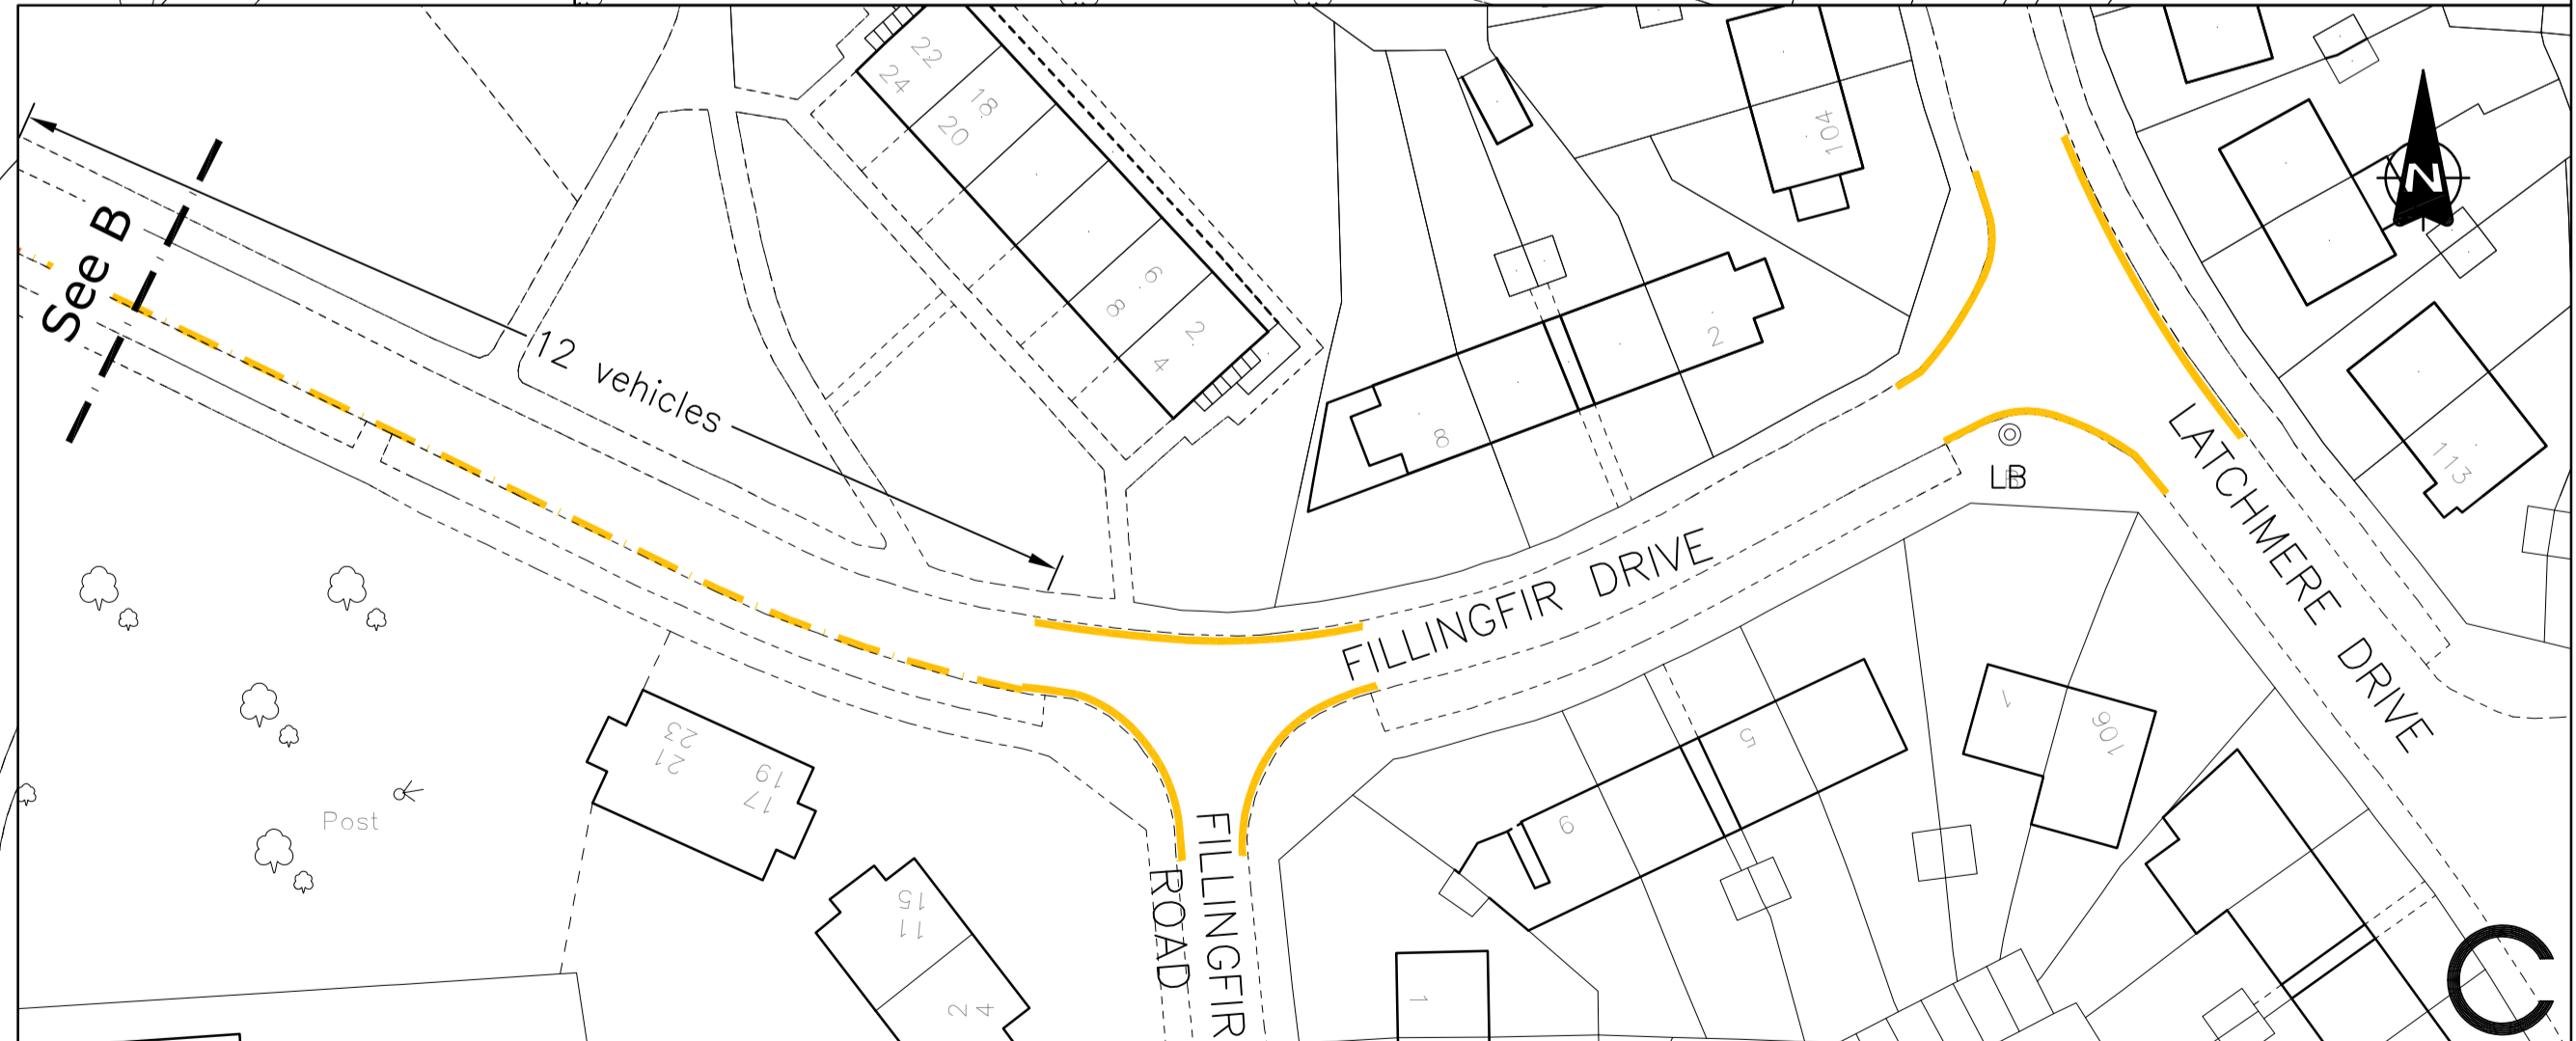
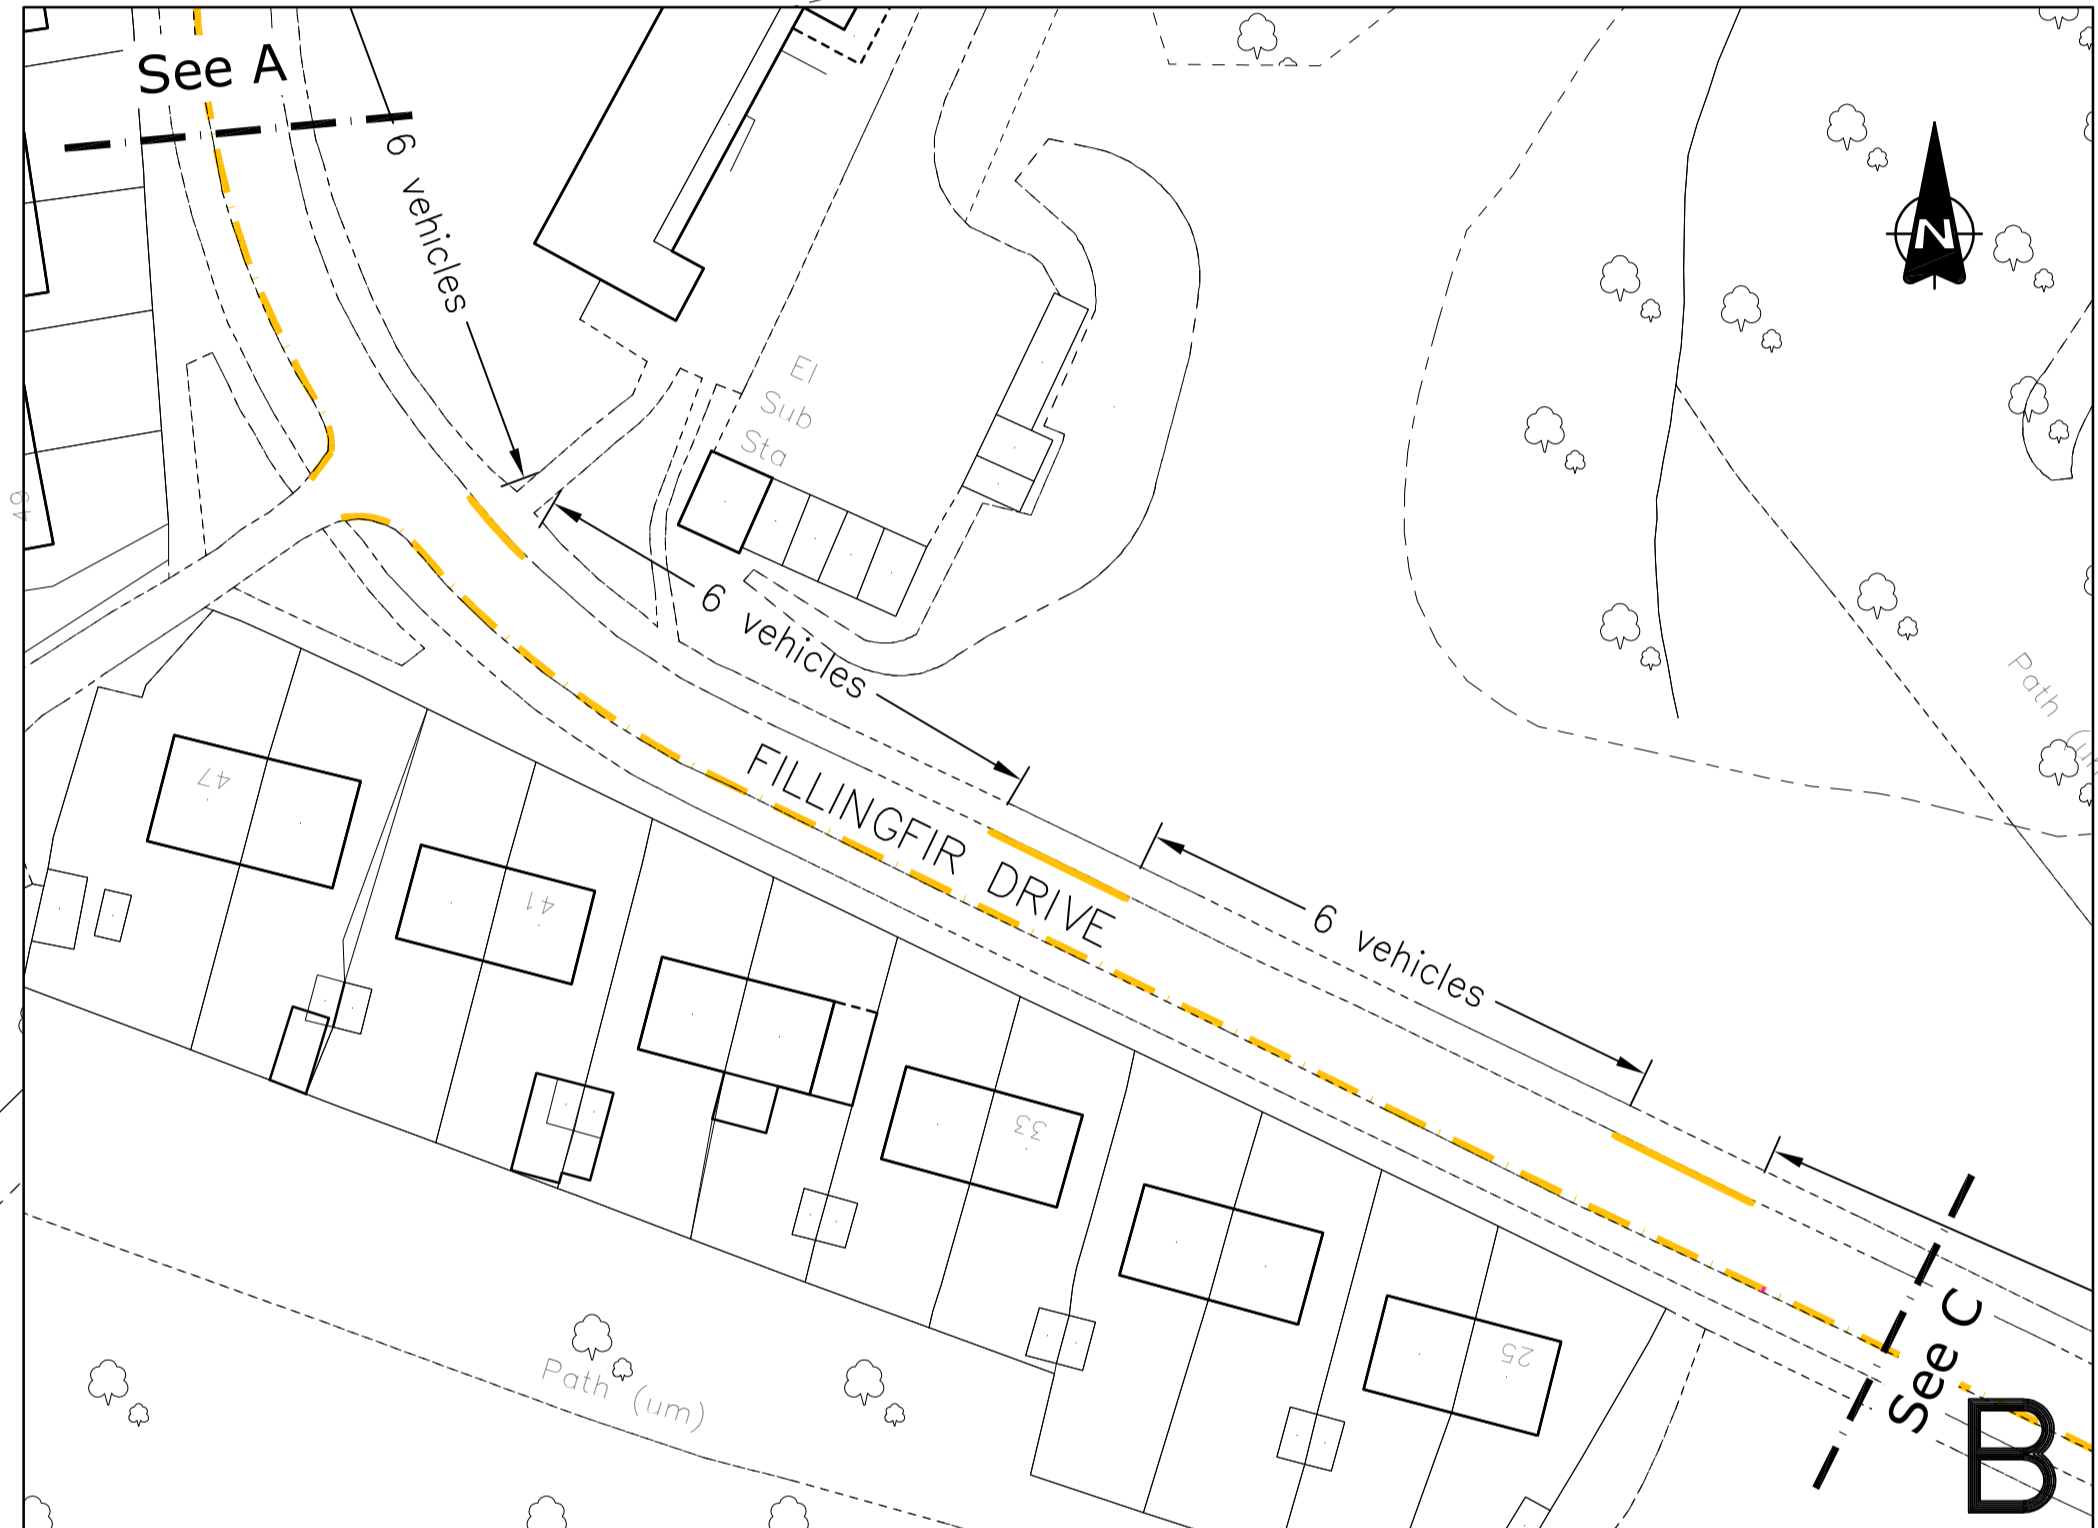
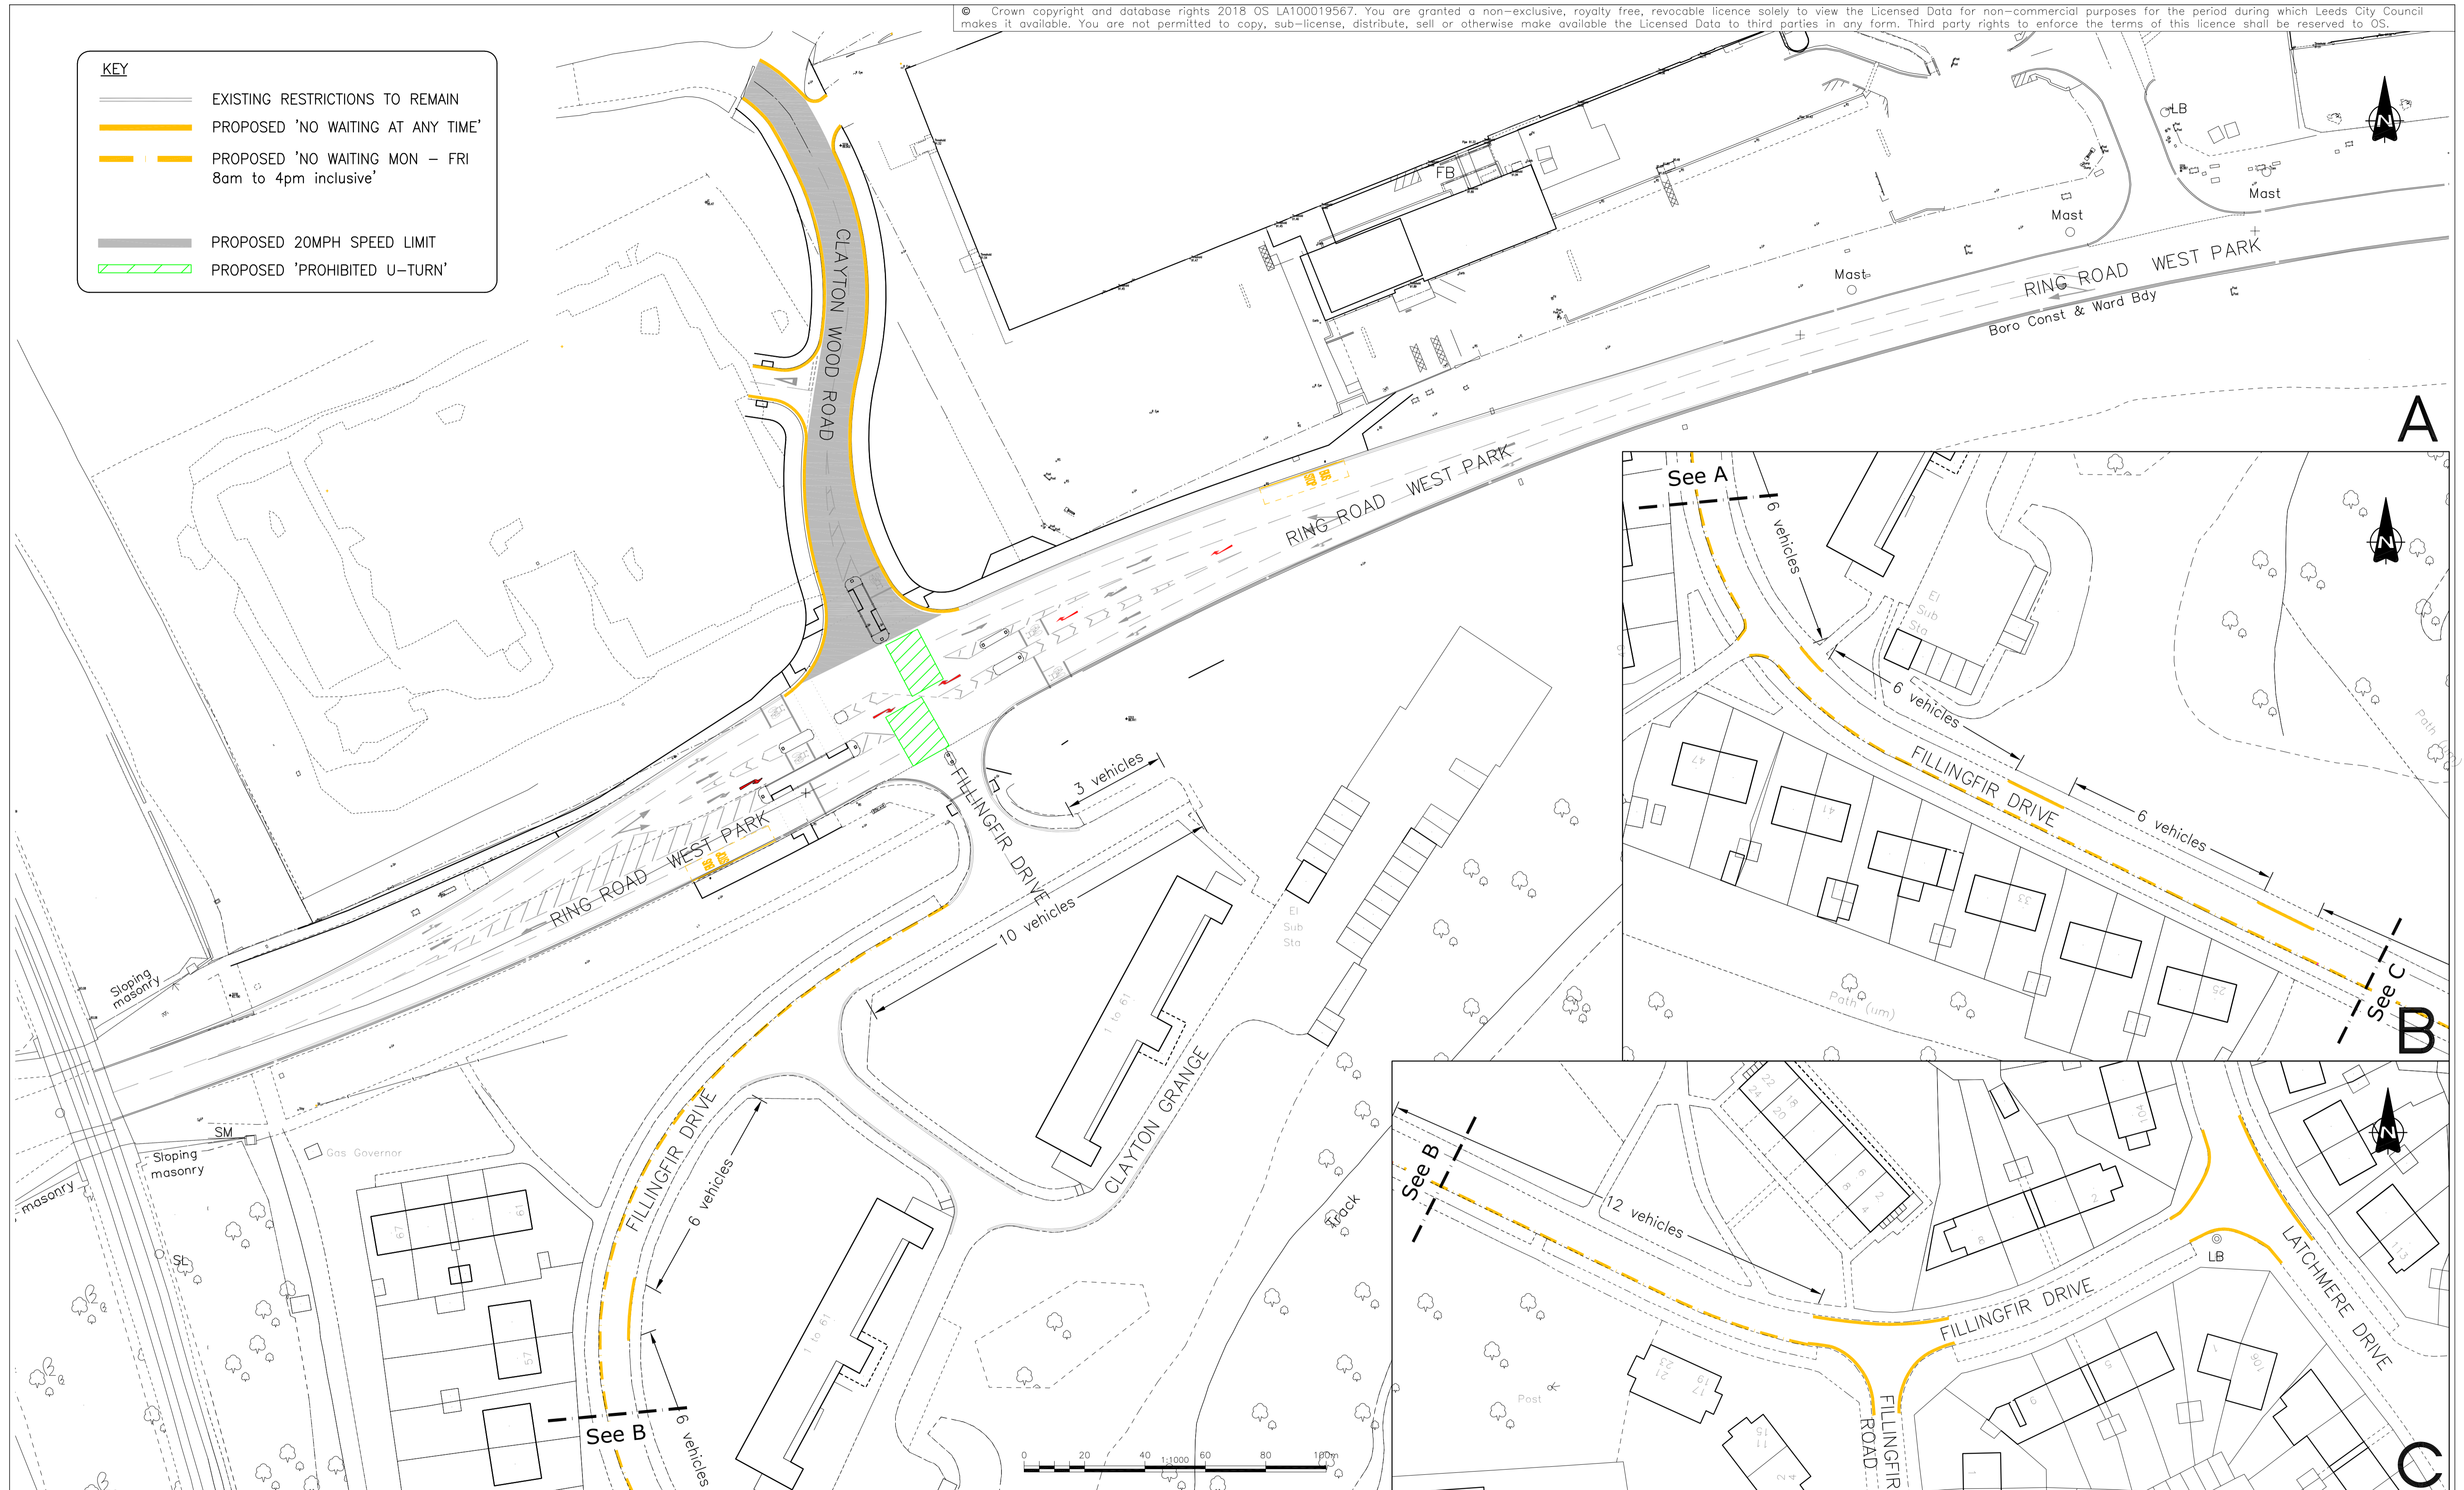


KEY

-  EXISTING RESTRICTIONS TO REMAIN
-  PROPOSED 'NO WAITING AT ANY TIME'
-  PROPOSED 'NO WAITING MON - FRI 8am to 4pm inclusive'
-  PROPOSED 20MPH SPEED LIMIT
-  PROPOSED 'PROHIBITED U-TURN'



Copyright © 2020 Leeds City Council. All rights reserved. This drawing is the property of Leeds City Council. It must only be used for the purpose for which it was originally supplied. It must not be copied, published or transmitted by any means to any third party, without the express permission of the originator. Modification or manipulation of all or part of this drawing is strictly forbidden, unless specifically requested or approved by the originator.

**733007 WOODSIDE QUARRY AND SPINE ROAD
WEETWOOD WARD
PROPOSED TRAFFIC REGULATION ORDERS**

AMENDMENTS	DRAWN	CHECK	DATE	DRAWN BY	SCALE
FIRST APPROVED	MW			INITIALS DATE MW 3/19 AutoCAD BY INITIALS DATE JMU 3/20 CHECKED BY INITIALS DATE	N.T.S
					ORIGINAL SHEET SIZE A1



733007/LCC/HWT/XX/DR/CH/MI_14_TRO
INFORMATION
DRAFT
STATUS:
DATE: May 2020