

KEY

— SITE BOUNDARY/LIMIT OF CONSTRUCTION WORKS

CYCLEWAY



- TYPE 1 CYCLE WAY
- TYPE 2 CYCLE WAY
- KERBED PRIORITY CYCLE CROSSING (COPENHAGEN STYLE)
- PRECAST CONCRETE CYCLE WAY BUFFER
- CONSERVATION MATERIAL CYCLE WAY BUFFER
- SHARED USE AREA

CARRIAGEWAY

- CARRIAGEWAY RESURFACING
- FULL CARRIAGEWAY CONSTRUCTION
- EXISTING CARRIAGEWAY TO REMAIN
- EXISTING BUS LANE TO REMAIN
- HIGH FRICTION SURFACING (GREY)

FOOTWAY, TRAFFIC ISLAND AND LANDSCAPING

- NEW TRAFFIC ISLAND WORKS
- NEW FOOTWAY OVERLAY (FW3)
- NEW FOOTWAY WORKS (FW4)
- HAZARD PAVING
- EXISTING LANDSCAPED AREA TO REMAIN
- PROPOSED LANDSCAPED AREA
- EXISTING LANDSCAPED/BRICK PLANTER TO BE REMOVED

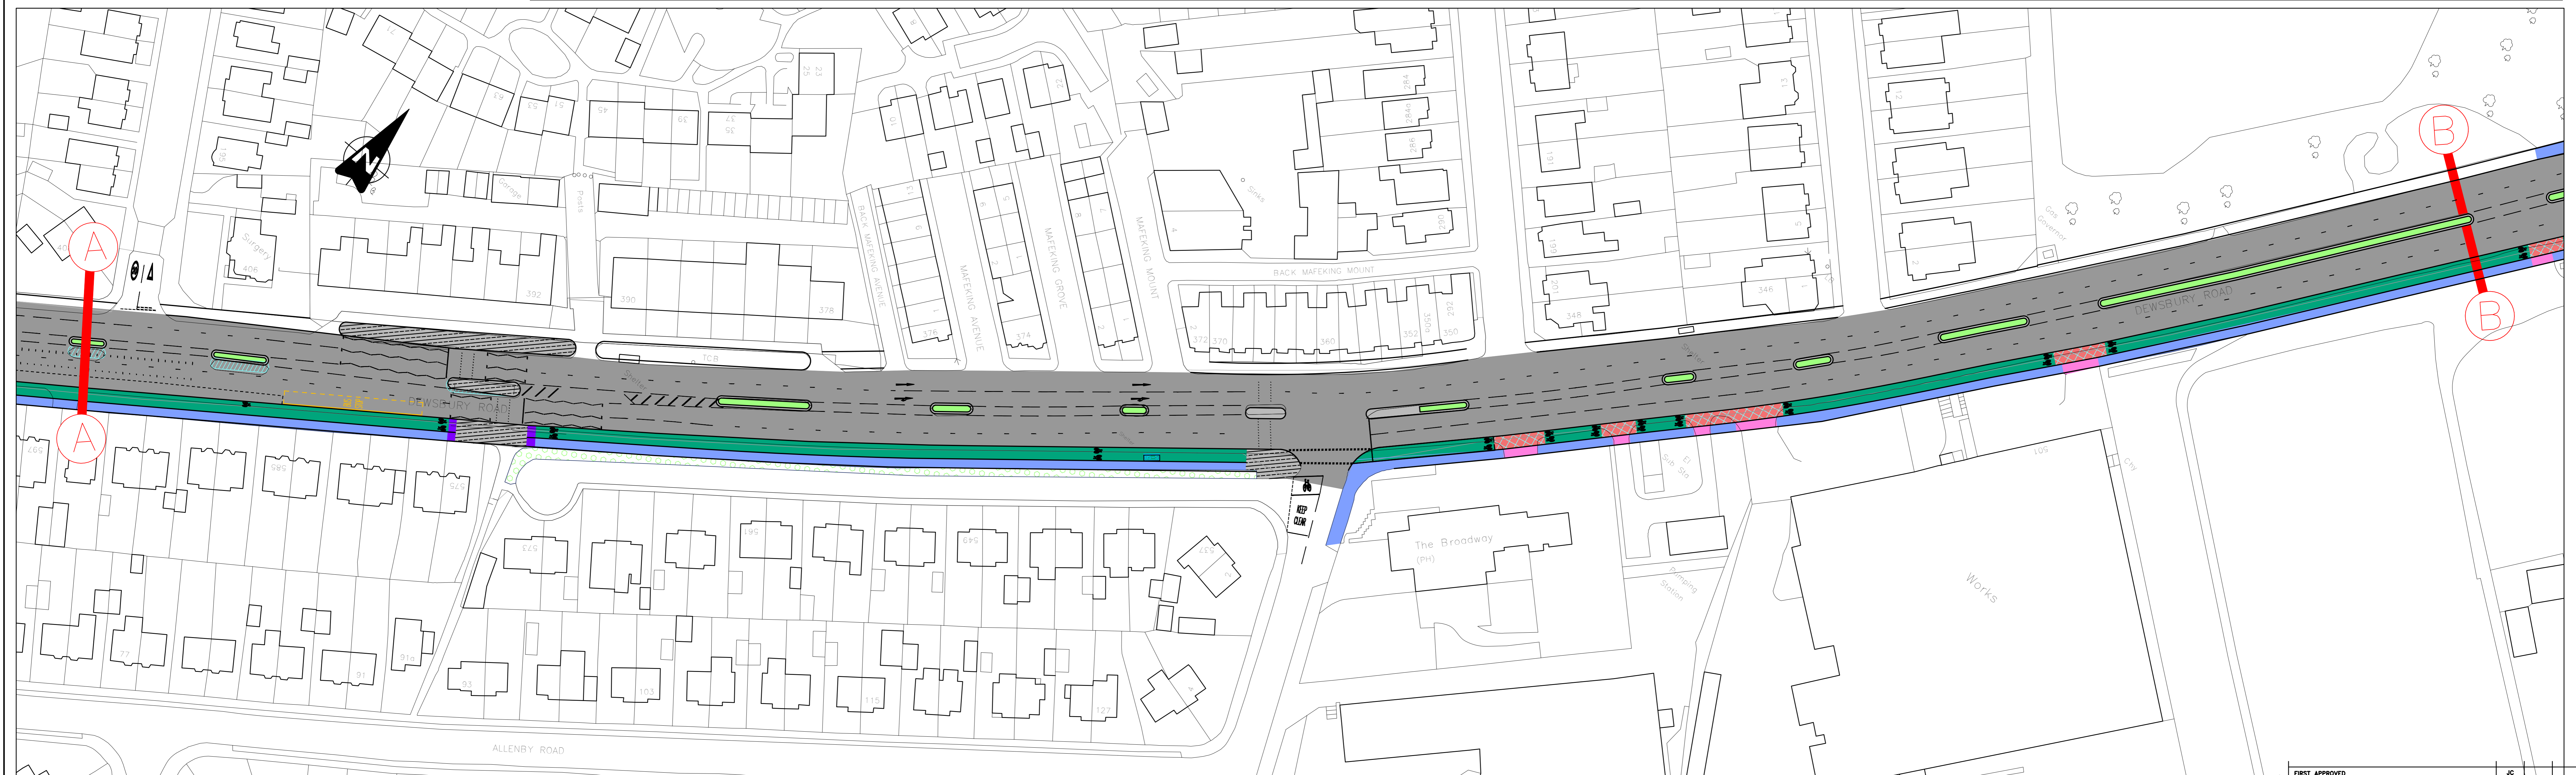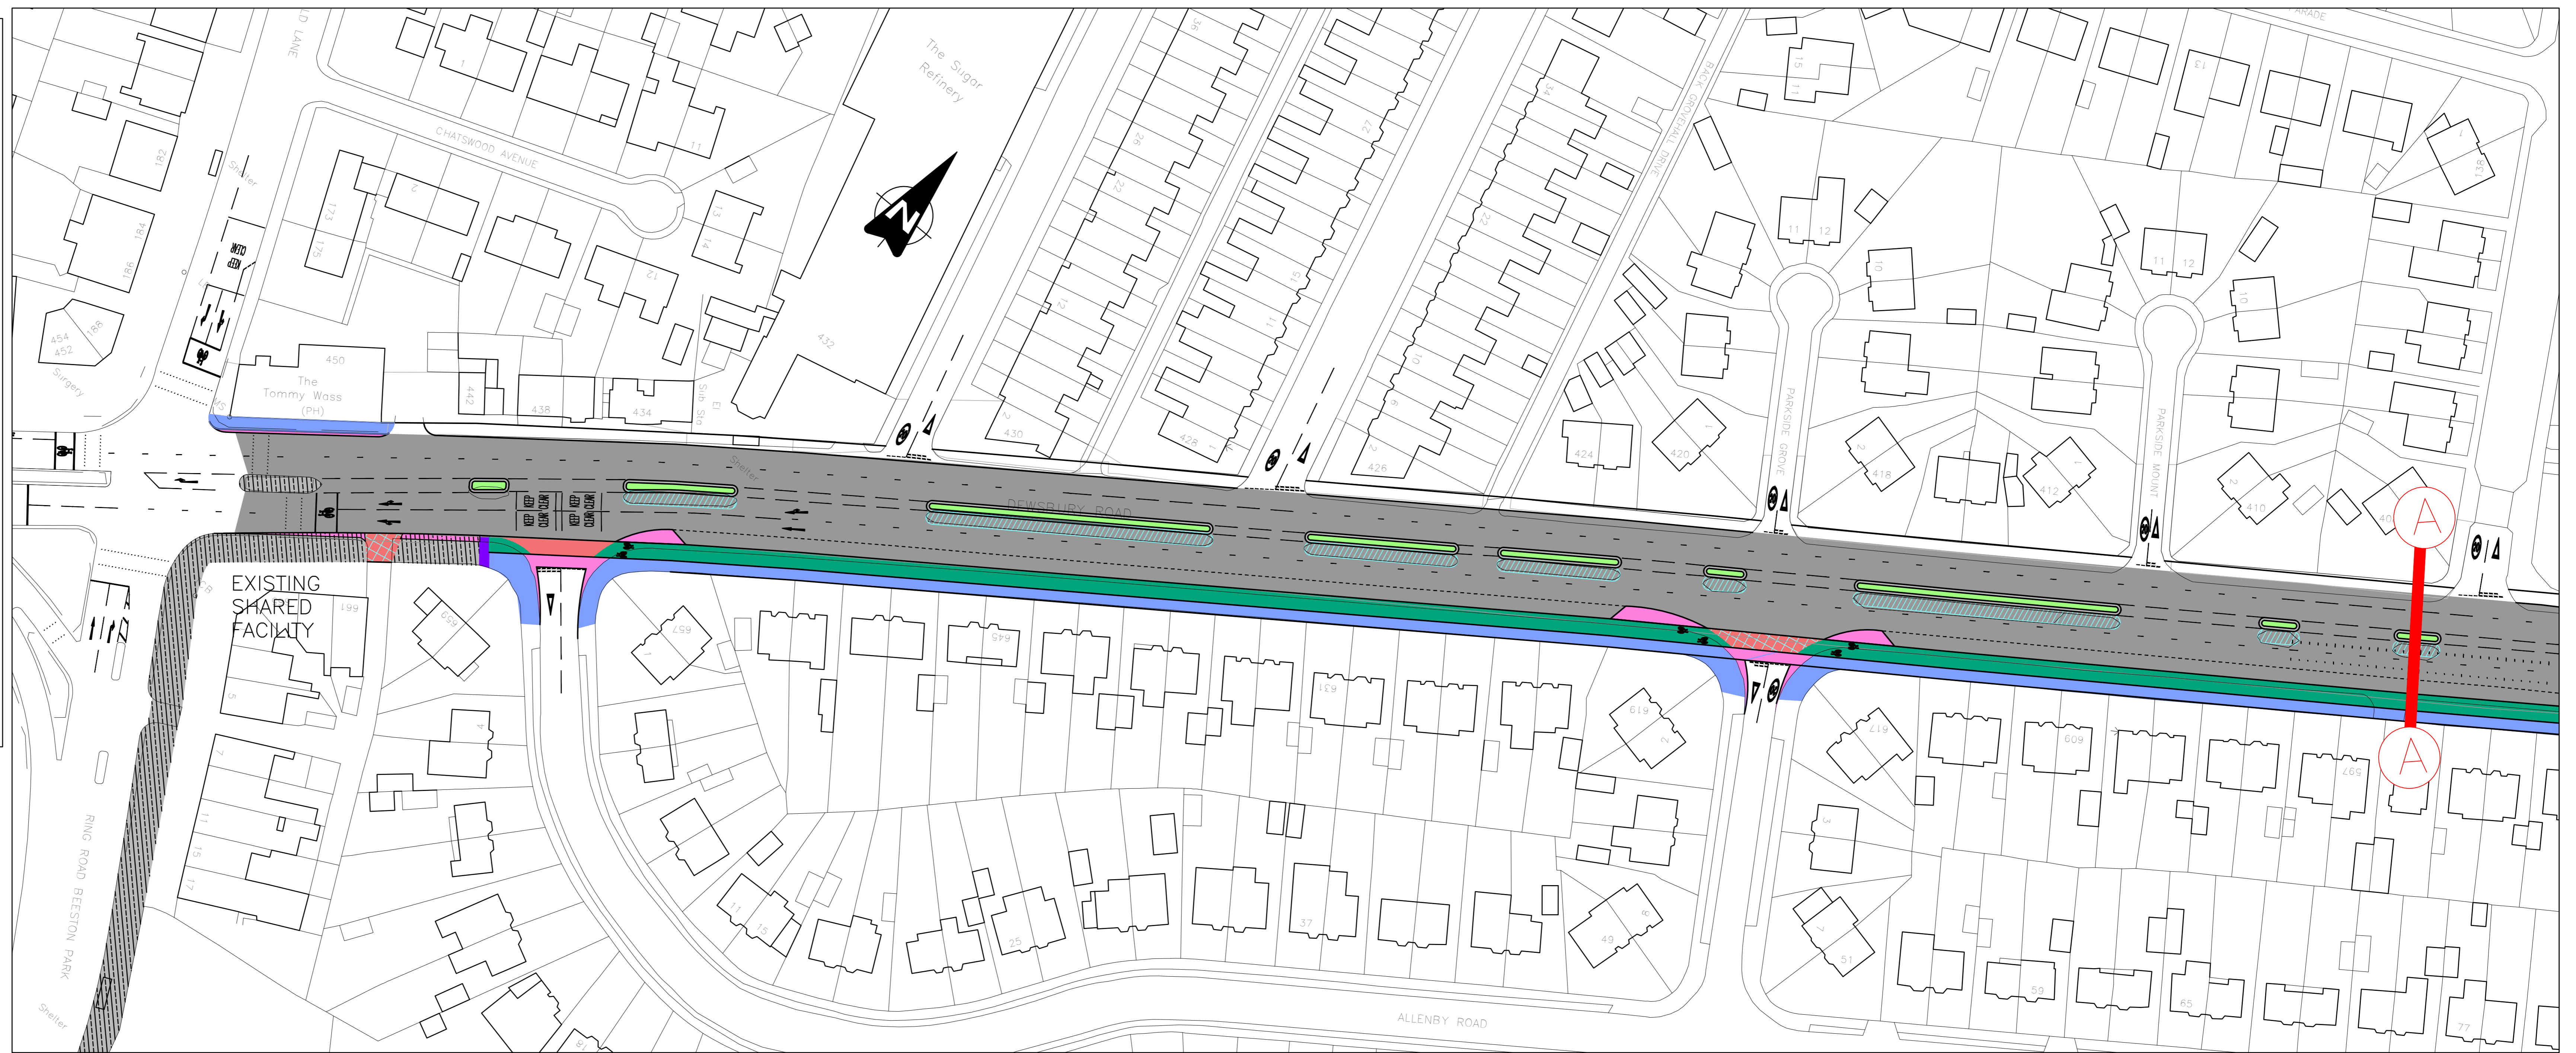

Copyright © 2020 Leeds City Council. All rights reserved.
 This drawing is the property of Leeds City Council. It must only be used for the purpose for which it was originally supplied. It must not be copied, published or transmitted by any means to any third party, without the express permission of the originator. Modification or manipulation of all or part of this drawing is strictly forbidden, unless specifically requested or approved by the originator.

CITY CONNECT – PHASE 3
A653 DEWSBURY ROAD, LEEDS
GENERAL ARRANGEMENT (SHEET 1 OF 2)

| AMENDMENTS | DRAWN | CHECK | DATE | DRAWN BY | SCALE |
|----------------|-------|-------|------|---------------------|-------|
| FIRST APPROVED | JC | | | JC | 1:500 |
| | | | | AutoCAD BY | |
| | | | | INITIALS | DATE |
| | | | | JC | 10/19 |
| | | | | CHECKED BY | |
| | | | | INITIALS | DATE |
| | | | | JC | 10/19 |
| | | | | ORIGINAL SHEET SIZE | A0 |

Leeds CITY COUNCIL
 HIGHWAYS AND TRANSPORTATION

TM/00/471/01/01
 FOR CONSULTATION ONLY
DRAFT
 February 2020

STATUS: **DRAFT**
 DATE: February 2020

P01.1 SO