




1:200

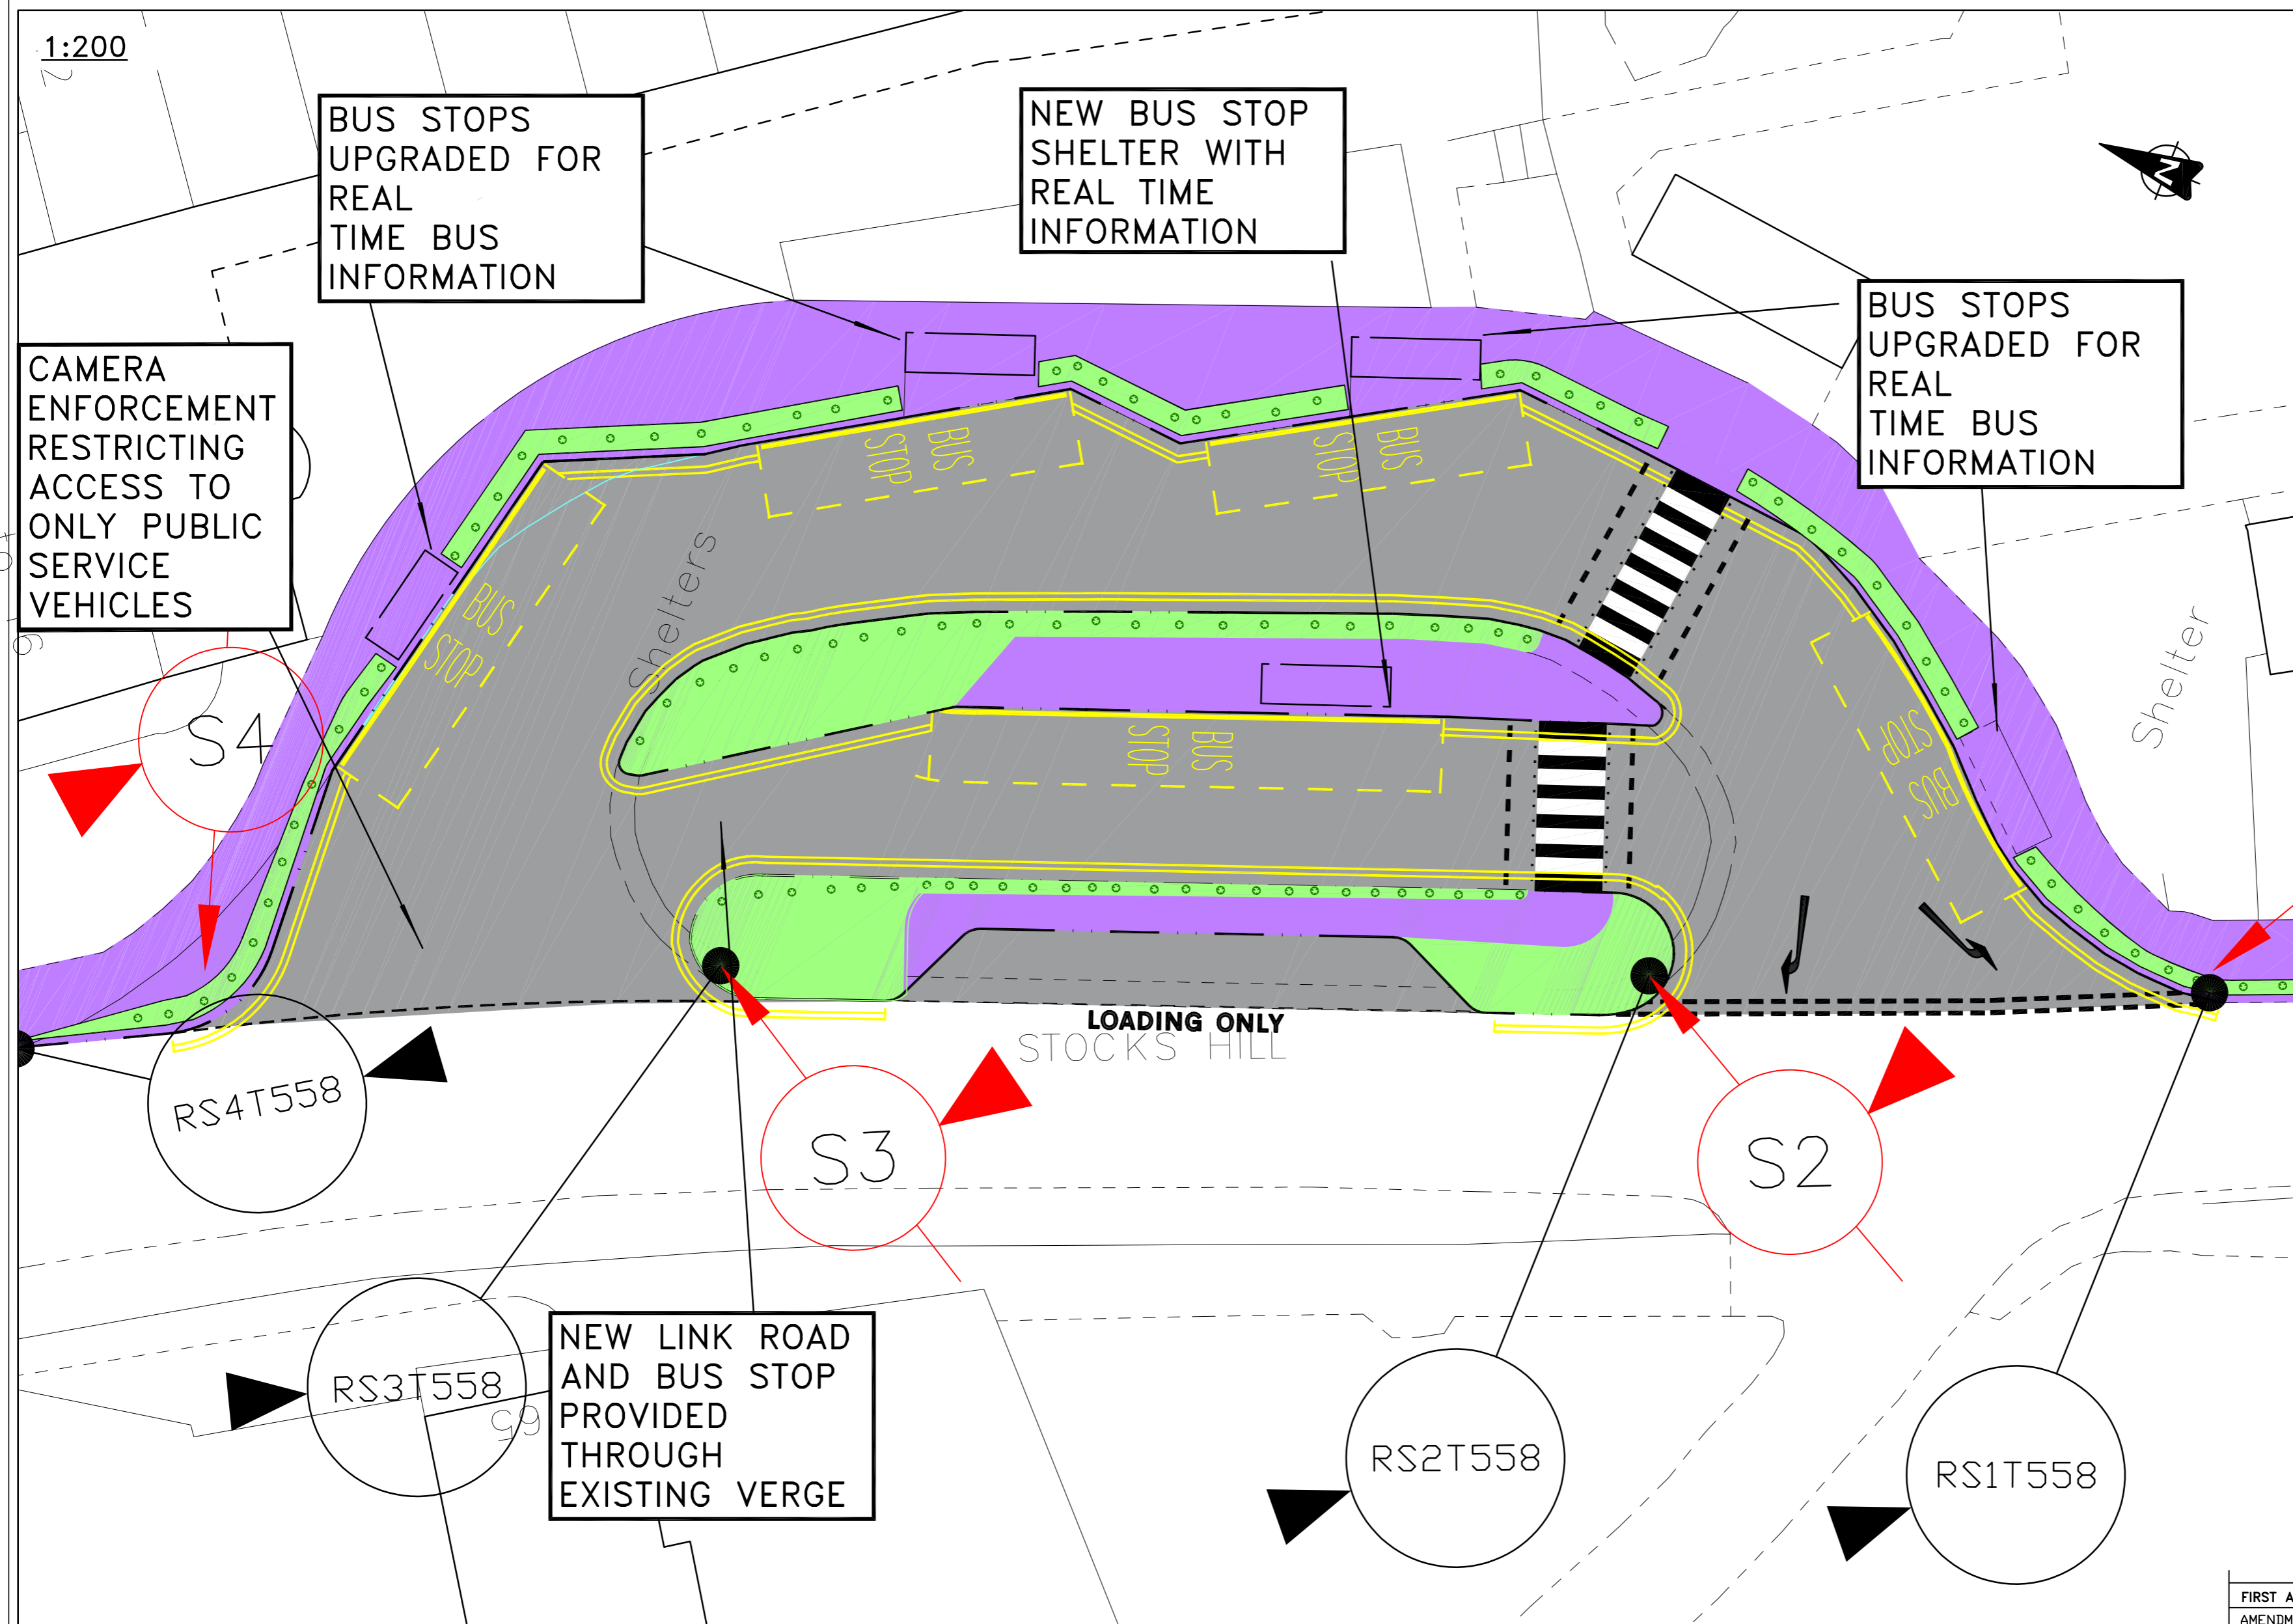

KEY

- CARRIAGEWAY WORKS
- FOOTWAY/PAVING
- LANDSCAPE/GRASSED AREA
- HEDGE ROW

CROSS SECTION – KERBED PLANTER DETAIL

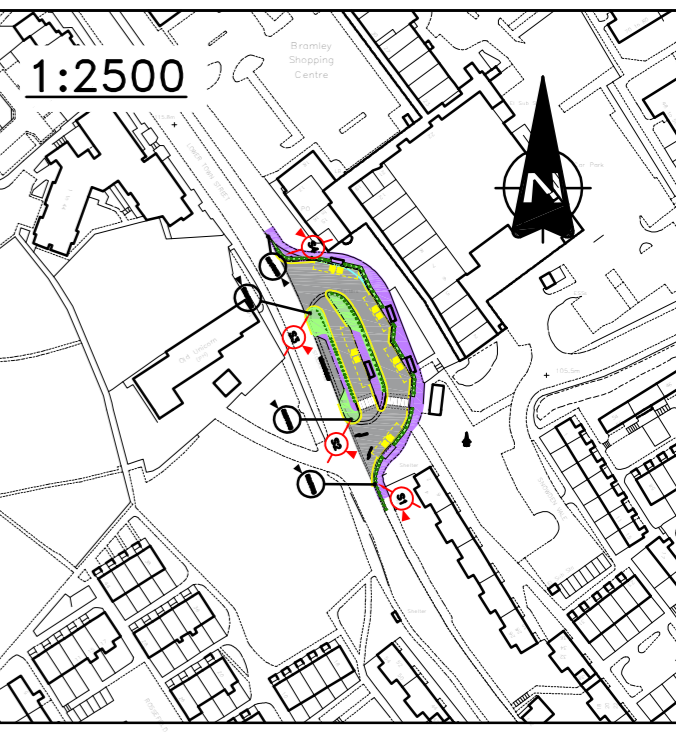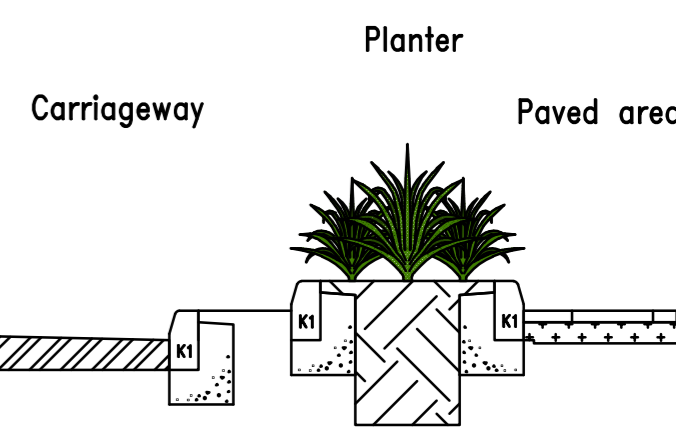

FIRST APPROVED	CP		
AMENDMENTS	DRAWN	CHECK	DATE

**BRAMLEY BUS INTERCHANGE
TOWN STREET/STOCKS HILL
WARD 06 BRAMLEY & STANNINGLEY
COMPLETED ARRANGEMENT**

DRAWN BY		SCALE
INITIALS	DATE	1:200
CP	5/19	
AutoCAD BY		ORIGINAL SHEET SIZE A2
INITIALS	DATE	
CP	5/19	
CHECKED BY		
INITIALS	DATE	
NB	5/19	



TM/06/368/GEN/02 INFORMATION	
STATUS:	APPROVED
DATE:	January 2020