


This map is based upon Ordnance Survey material with the permission of Ordnance Survey on behalf of the Controller of Her Majesty's Stationery Office © Crown copyright. Unauthorised reproduction infringes Crown copyright and may lead to prosecution or civil proceedings. (LA100019567) (2018).

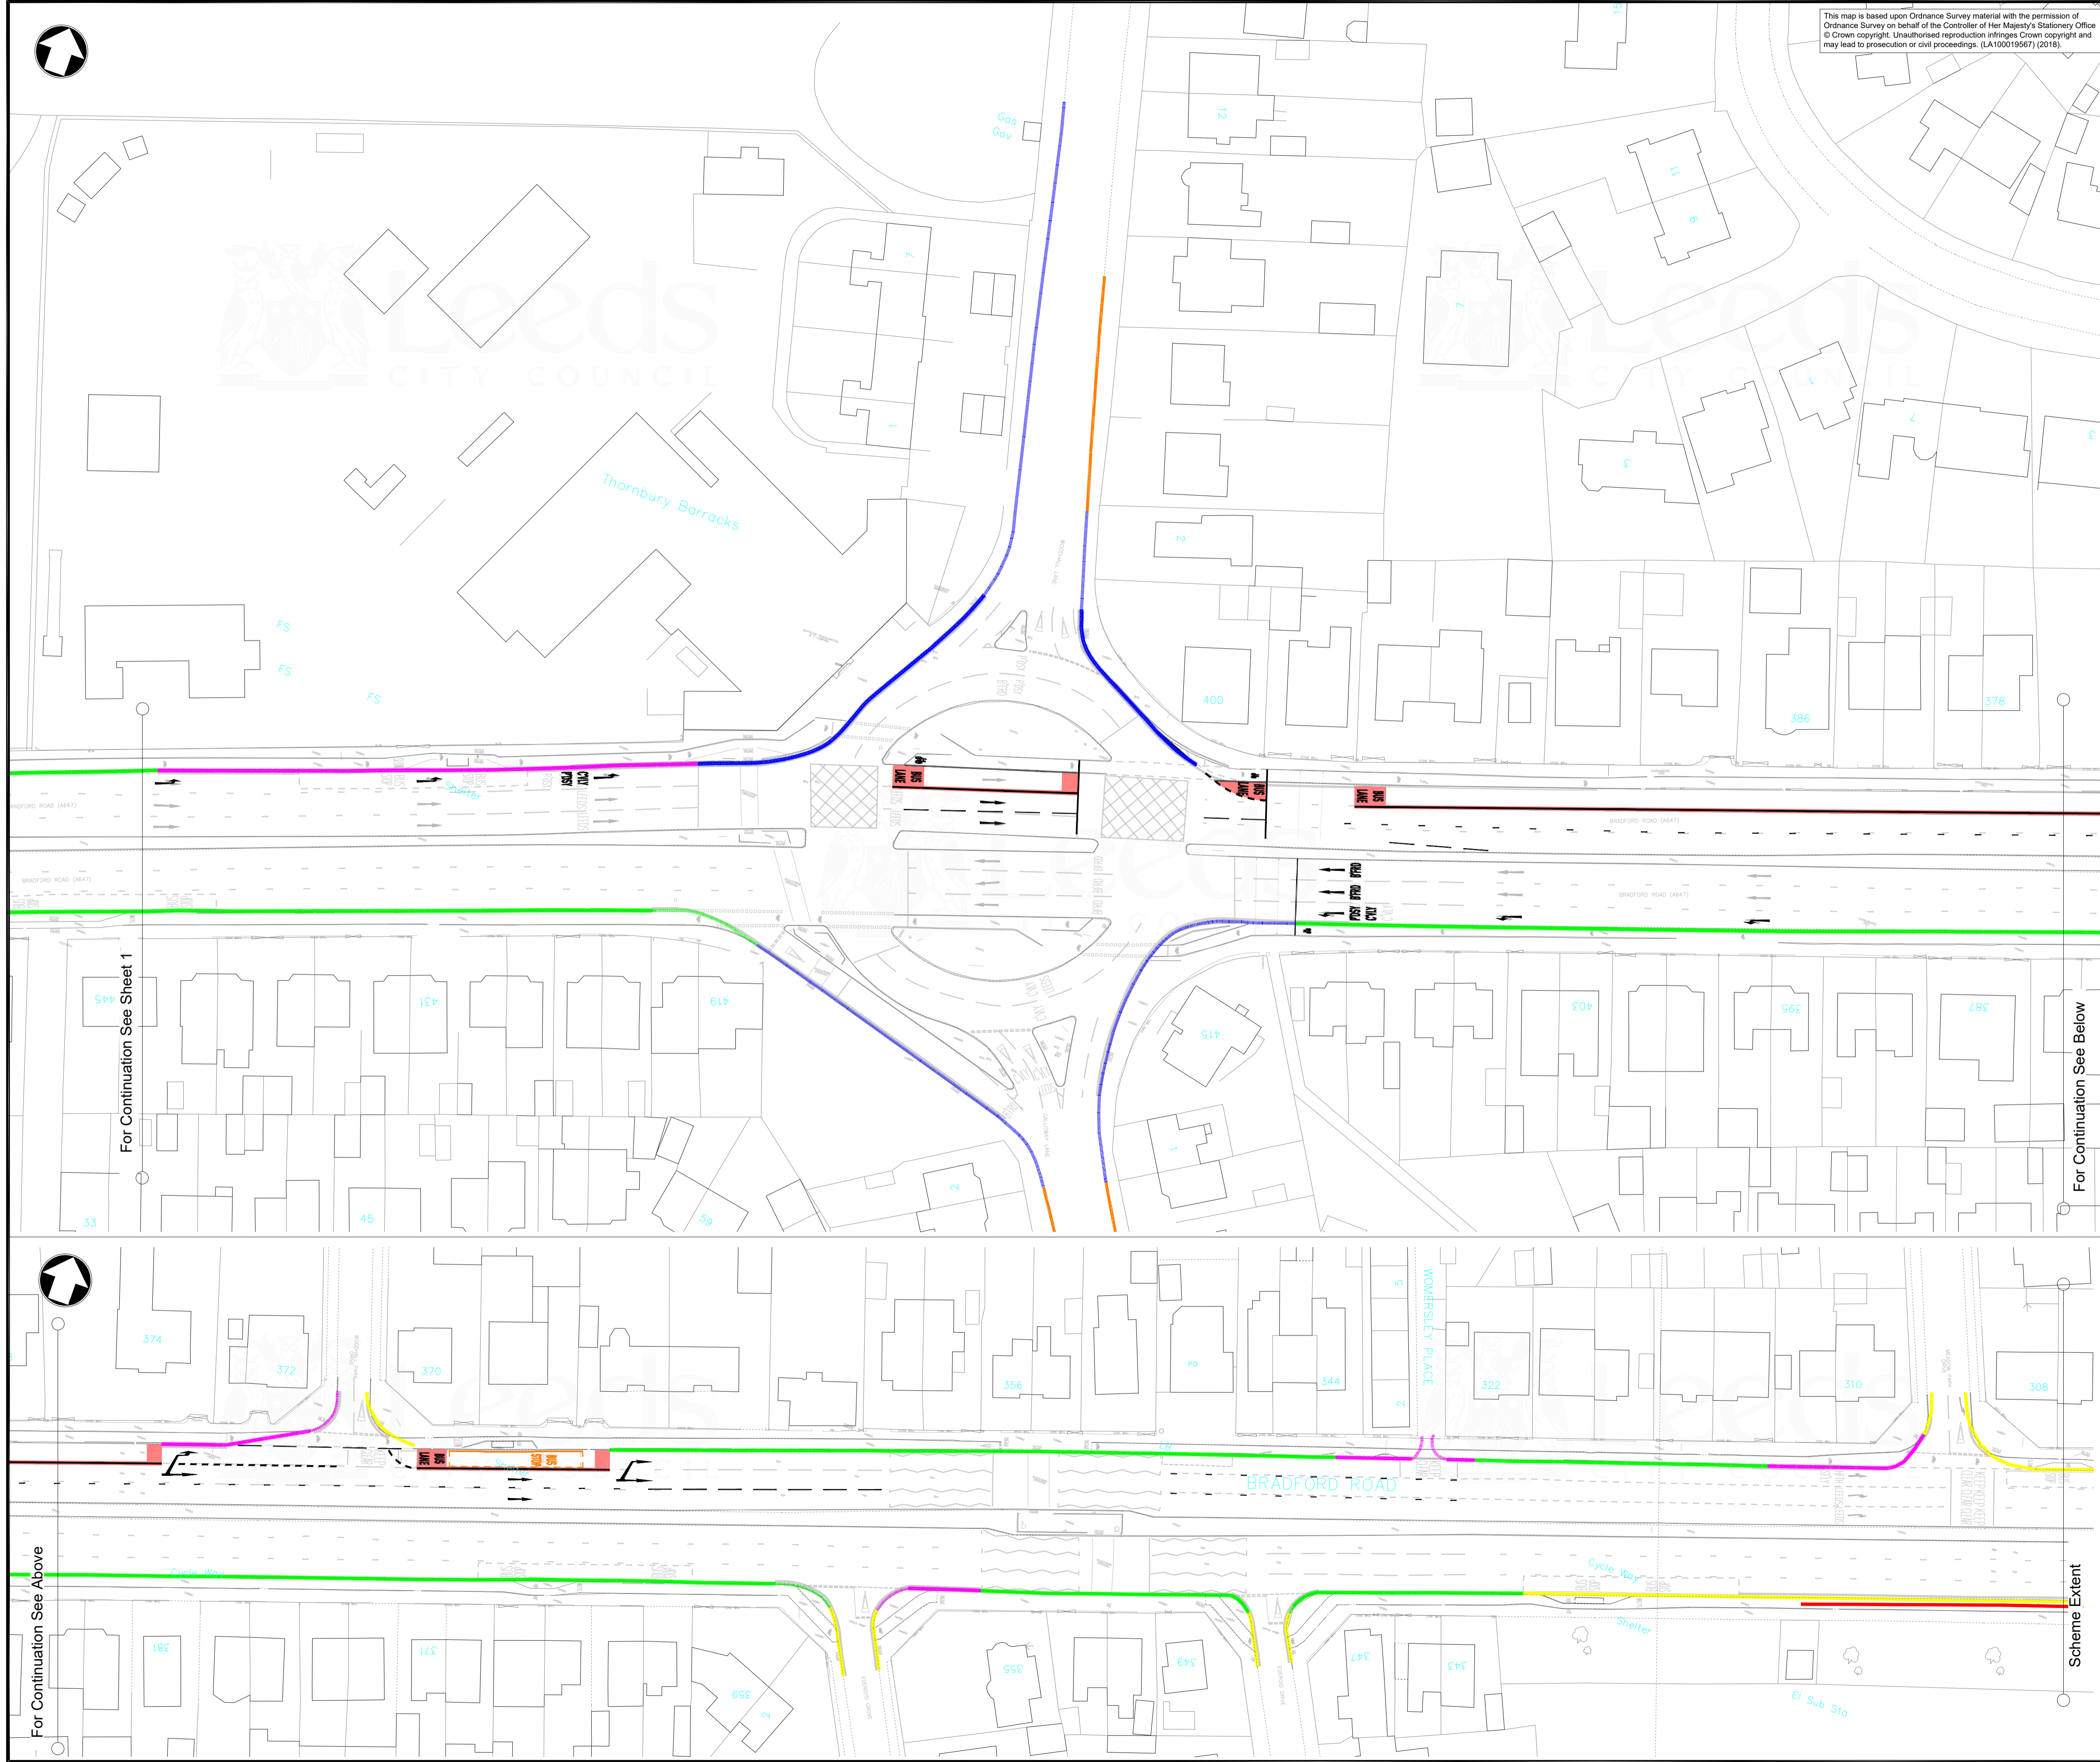

Notes	
	Proposed No Waiting and No Loading, Monday to Friday, 7-10am and 4-7pm
	Proposed No Waiting And No Loading at any time (Originally advertised as part of Thornbury Barracks Junction Reconfiguration Scheme)
	Amend existing 'No Waiting At Any Time' restriction to 'No Waiting At Any Time, No Loading Monday to Friday, 7-10am and 4-7pm'
	Existing 'No Waiting At Any Time' restriction to remain
	Existing mandatory cycle lane to remain
	Existing 'No Loading At Any Time' restriction to remain
	Existing 'No Waiting and No Loading, Monday to Friday, 7-10am and 4-7pm' restriction to remain
	Bus Taxi and Pedal Cycle Lane With Flow (Monday to Friday - 7am to 10am & 4pm to 7pm inclusive). No waiting or loading/unloading during hours of operation.
	Bus Taxi and Pedal Cycle Lane With Flow (Monday to Friday - 7am to 10am & 4pm to 7pm inclusive). No waiting all hours all days, no loading during hours of operation.

Rev	Date	Drawn	Description	Ch'k'd	App'd

Rev	Date	Drawn	Description	Ch'k'd	App'd

Client

Title
A647 Bradford Road Summary TRO Plan - Sheet 2

For Continuation See Sheet 1

For Continuation See Below

For Continuation See Above

Scheme Extent