
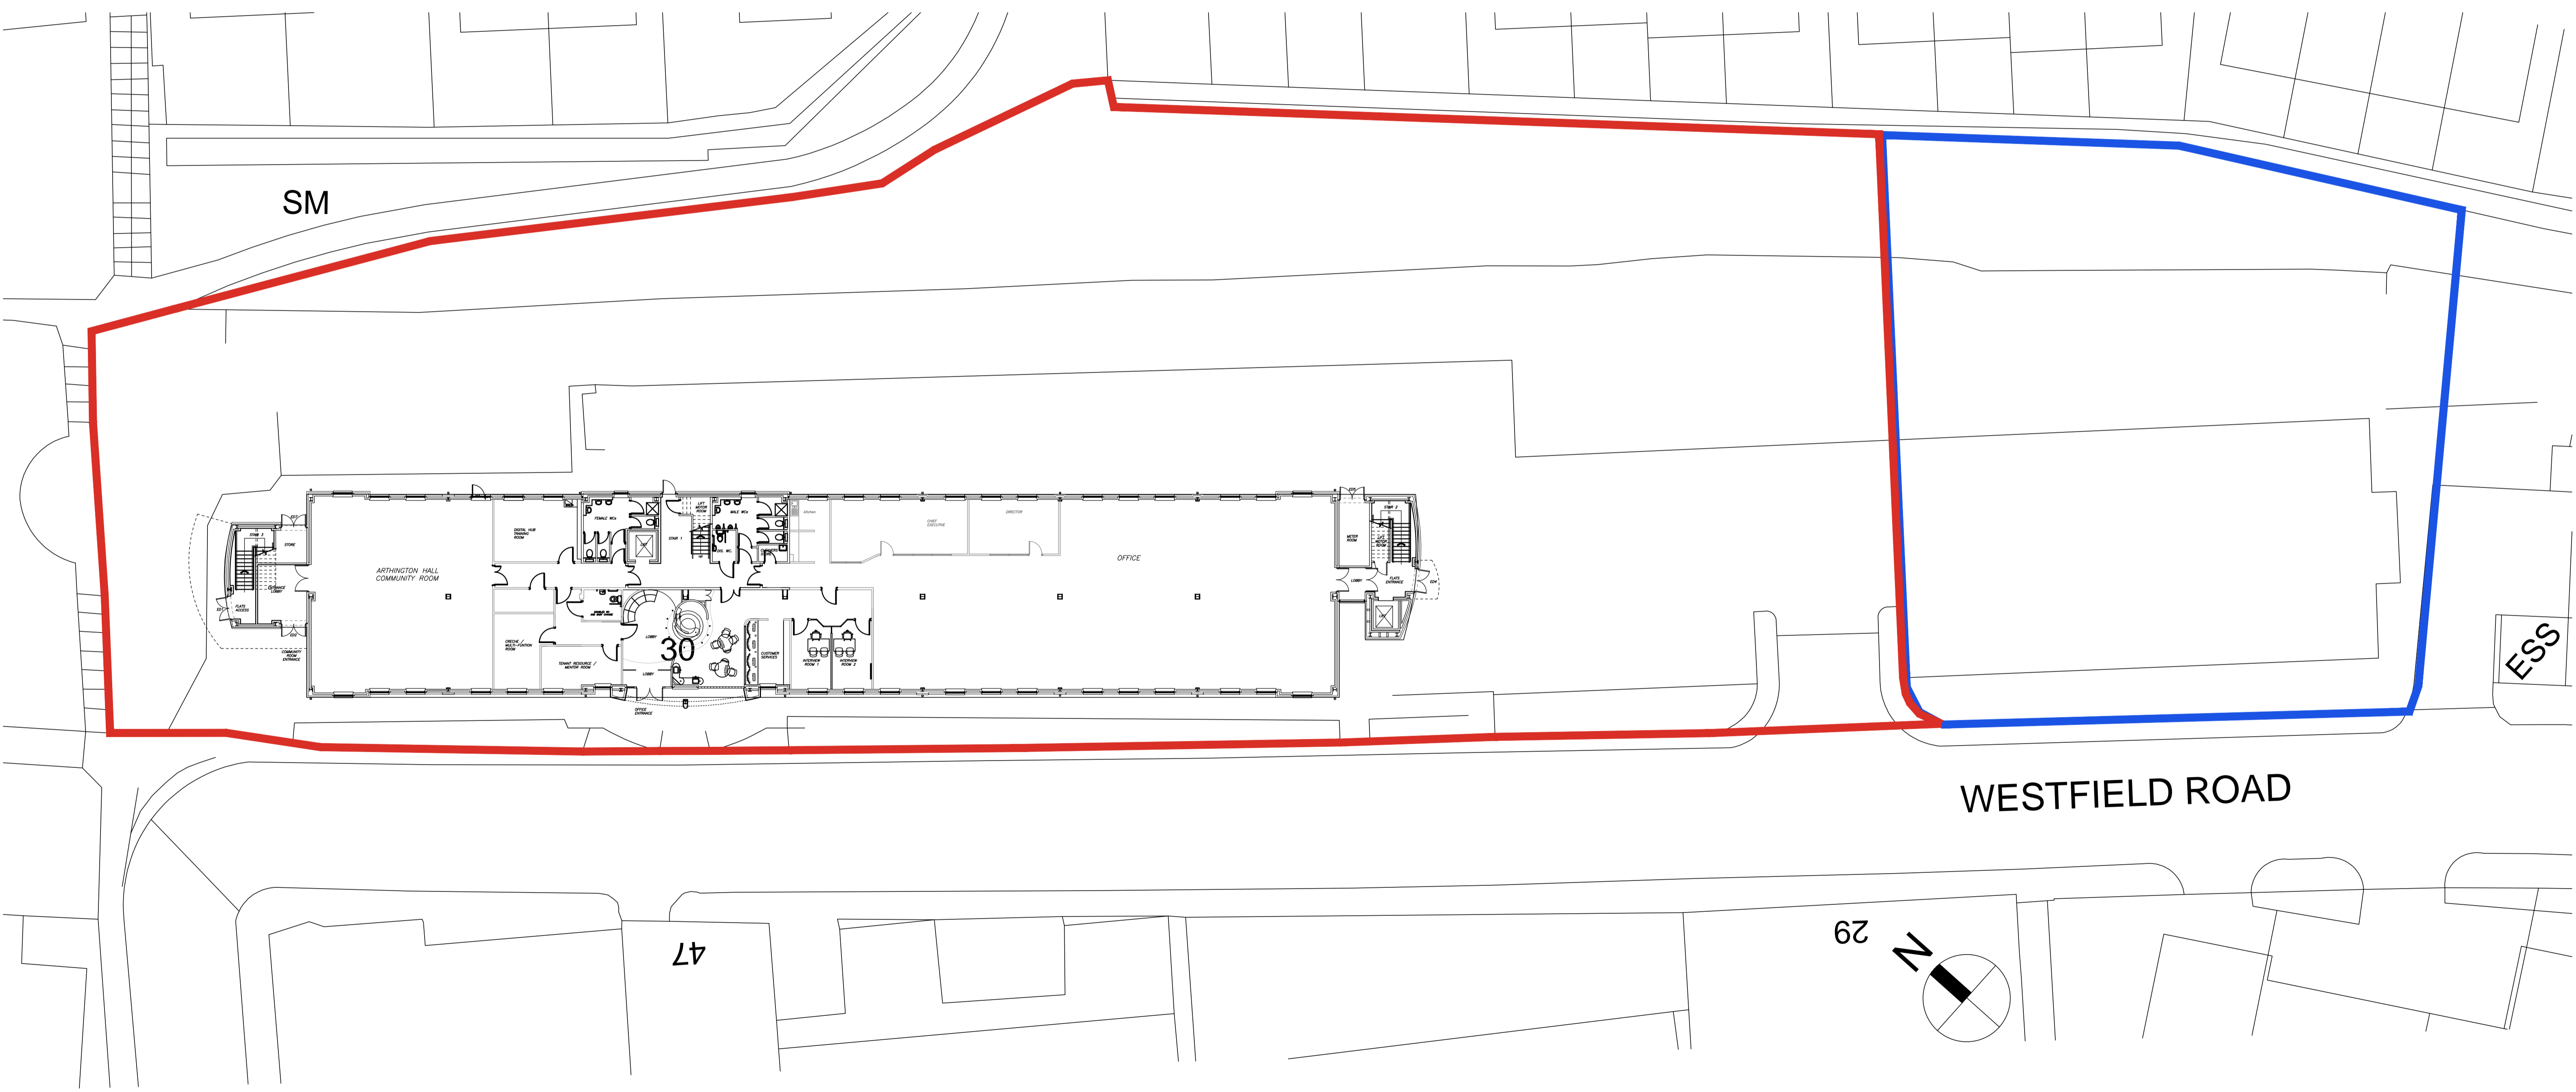


BLOCK PLAN 1:500

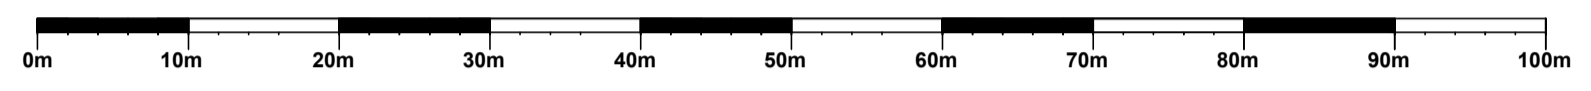

LANGTRY-LANGTON
ARCHITECTS

8 Oak Mount
Bradford
West Yorkshire
BD8 7BD

T. +44 (0)1274 498226
F. +44 (0)1274 548416
E. enquires@langtry-langton.co.uk

All work to be carried out in accordance with the requirements of the Building Regulations and the Water Authority Regulations currently in force.

Do not scale from this drawing. Architect to be notified of any discrepancies.

Verify relevant dimensions on site before commencing work or preparing shop drawings.

This drawing is copyright.

REV	DATE	DRAWN	AMENDMENT	CHK'D
A	June 19	PG	Drawing updated to 'CONSTRUCTION' status	...

EXISTING SITE LAYOUT

PROJECT
ARTHINGTON HOUSE
OFFICE TO RESIDENTIAL
for
LEEDS FEDERATED H.A.
DRAWING TITLE
EXISTING SITE LAYOUT

PROJECT NO.	DRAWING NO.	REVISION
19034	P10	
STATUS	PLANNING	CHECKED
SCALE @ A1	DATE	DRAWN
1/200	JAN 2020	JG