
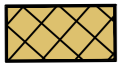





-  PROPOSED CONCRETE PAVING
-  TAKE UP AND RELAY EXISTING CONCRETE PAVING
-  PROPOSED RESURFACING OF PARKING AREA
-  PROPOSED PATCHING OF PARKING AREA (SUBJECT TO ALLOCATED FUNDING)



MAIN STREET

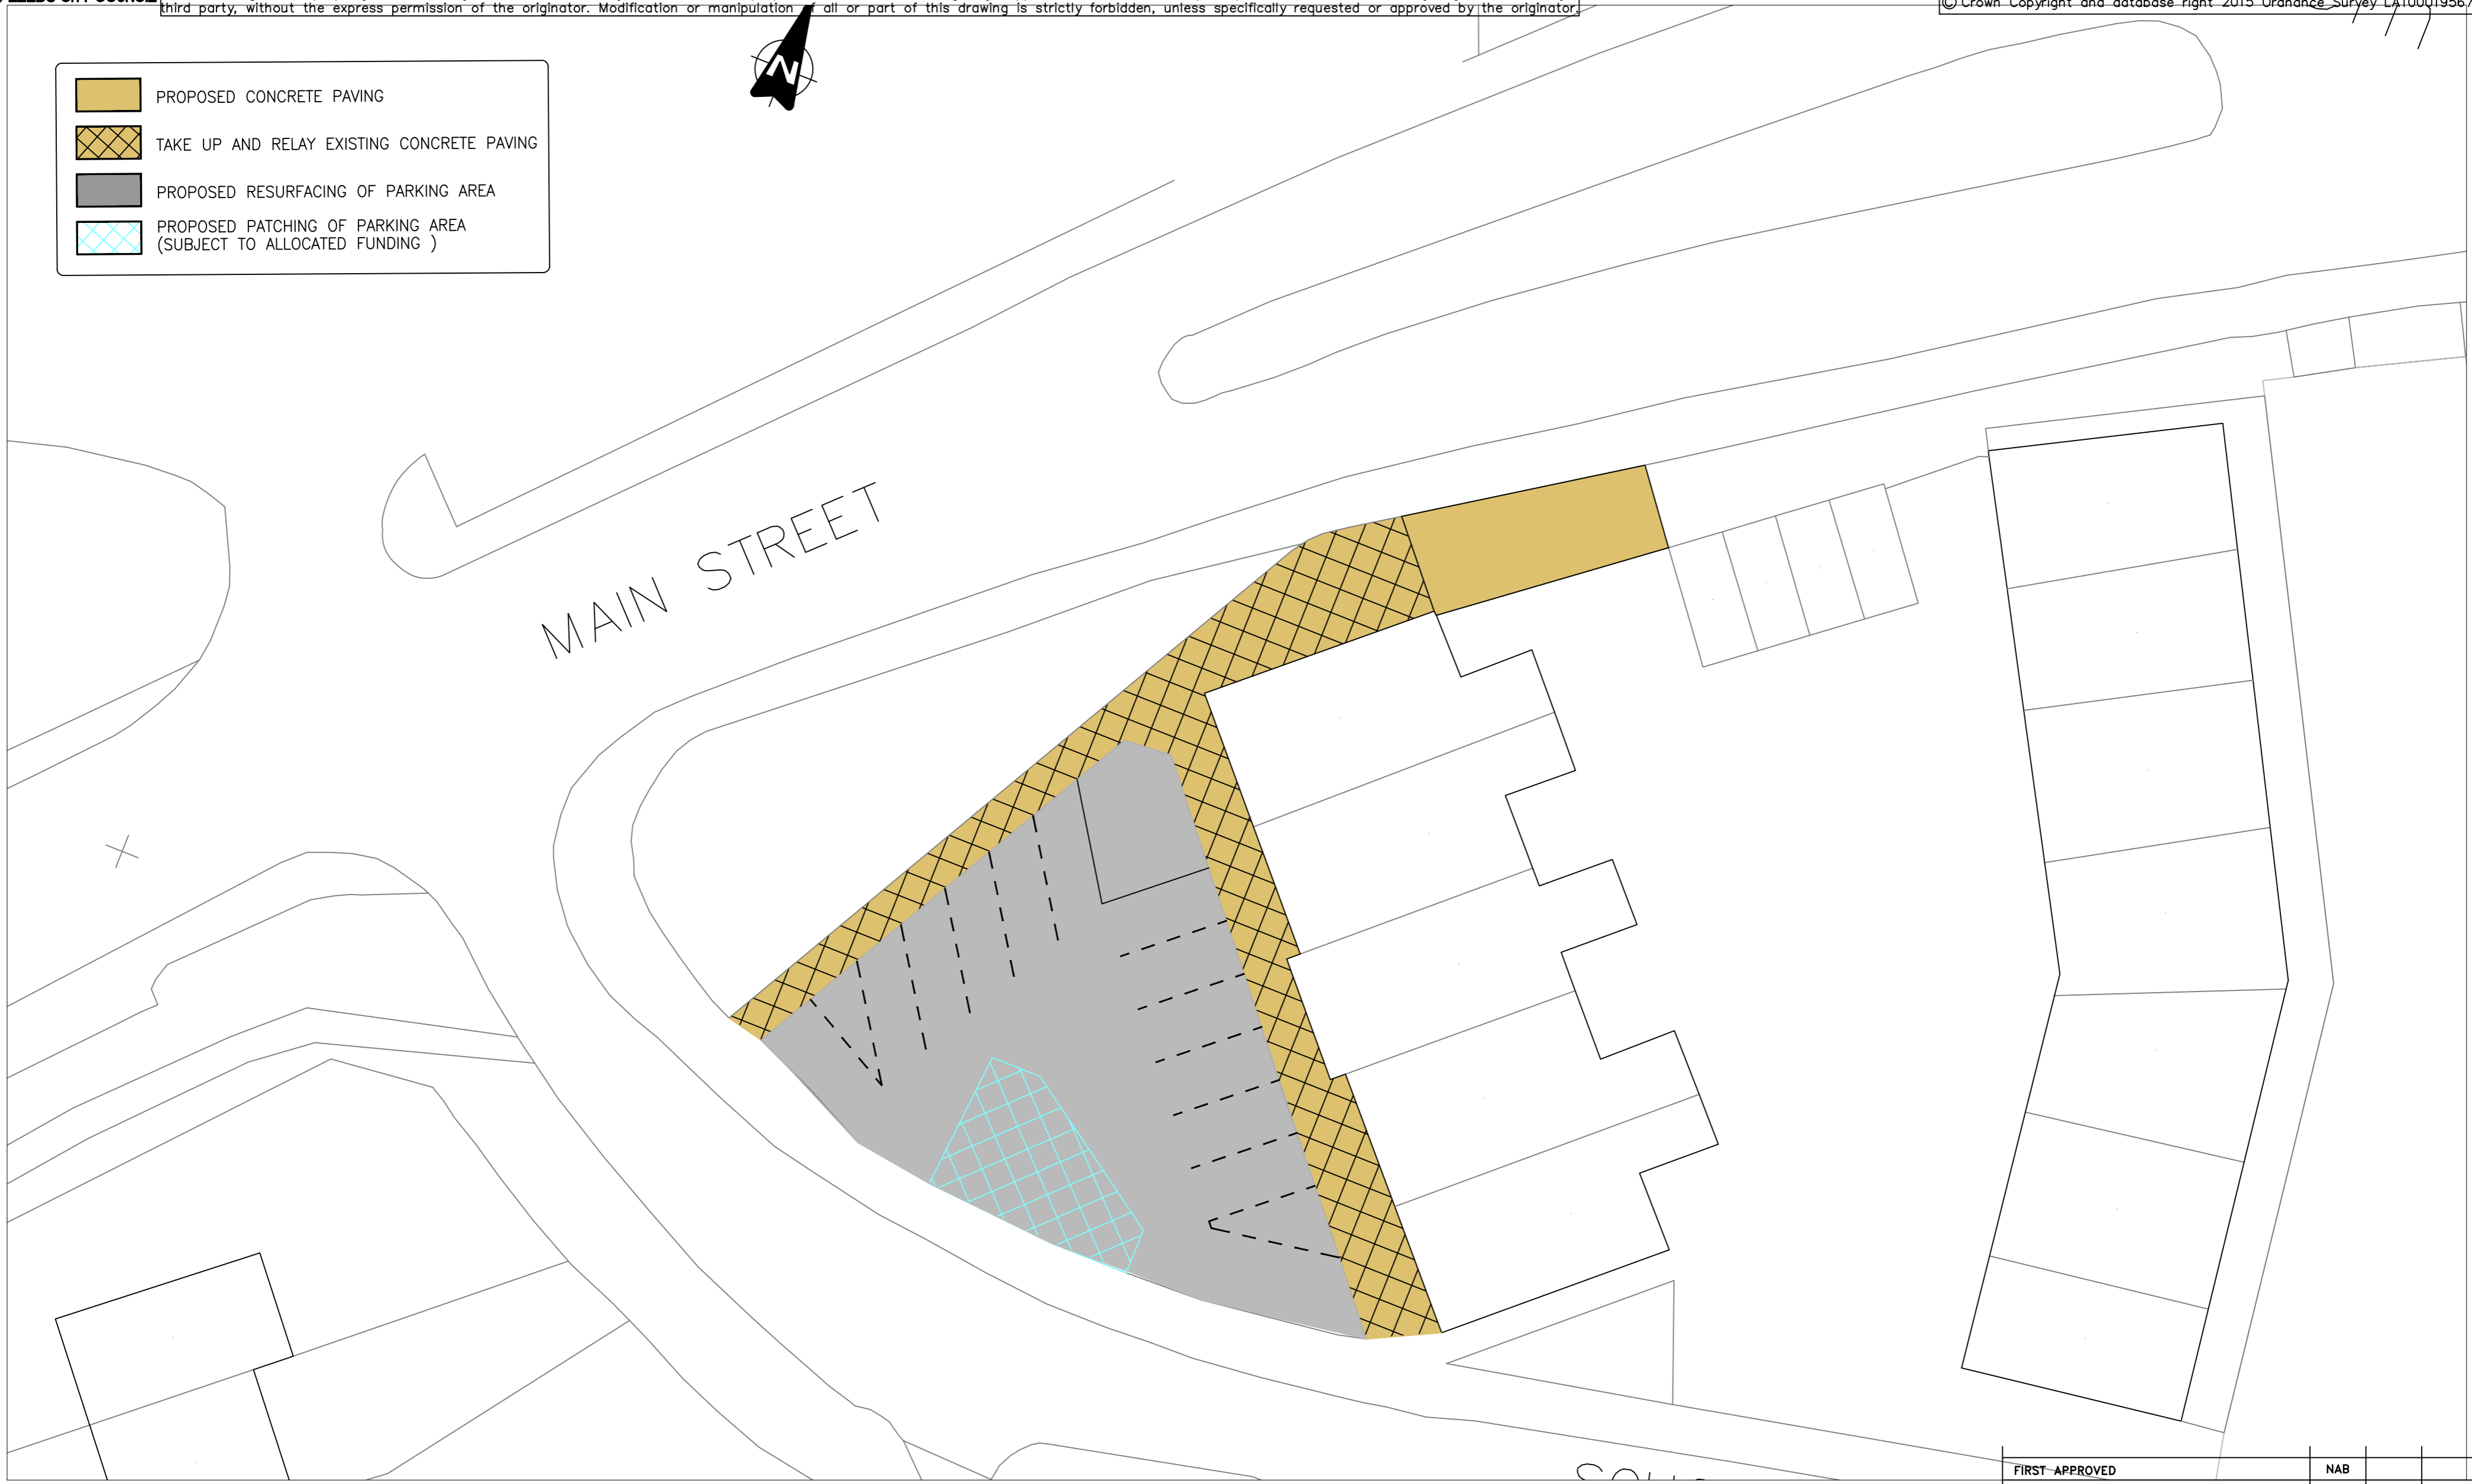

ELIZABETH COURT, COLLINGHAM
 LOCAL CENTRE PROGRAMME
 GENERAL ARRANGEMENTS

DRAWN BY		SCALE	
INITIALS	DATE	1:200	
NAB	01/20		
AutoCAD BY			
INITIALS	DATE	ORIGINAL SHEET SIZE A2	
NAB	01/20		
CHECKED BY			
INITIALS	DATE		



FIRST-APPROVED	NAB		
AMENDMENTS	DRAWN	CHECK	DATE

DRAWING2 INFORMATION			
STATUS:		DRAFT	
DATE:		January 2020	
			P01.1

PLOTTED BY: