

WORKS

6

Warehouse

Warehouse

Tanks

BROWN AVENUE

Warehouse

Warehouse

Warehouse

Warehouse

Warehouse

Warehouse

Warehouse

Warehouse

Warehouse

Warehouse

Warehouse

Warehouse

Warehouse

Warehouse

Warehouse

Warehouse

Warehouse

Warehouse

Warehouse

Warehouse

Warehouse

Warehouse

Warehouse

Warehouse

Warehouse

Warehouse

Warehouse

Warehouse

Warehouse

Warehouse

Warehouse

Warehouse

Warehouse

Warehouse

Warehouse

Warehouse

Warehouse

Warehouse

Warehouse

Warehouse

Warehouse

Warehouse

Warehouse

Warehouse

Warehouse

Warehouse

Warehouse

Warehouse

Warehouse

Warehouse

Warehouse


Warehouse

Warehouse

Warehouse

Warehouse


Warehouse

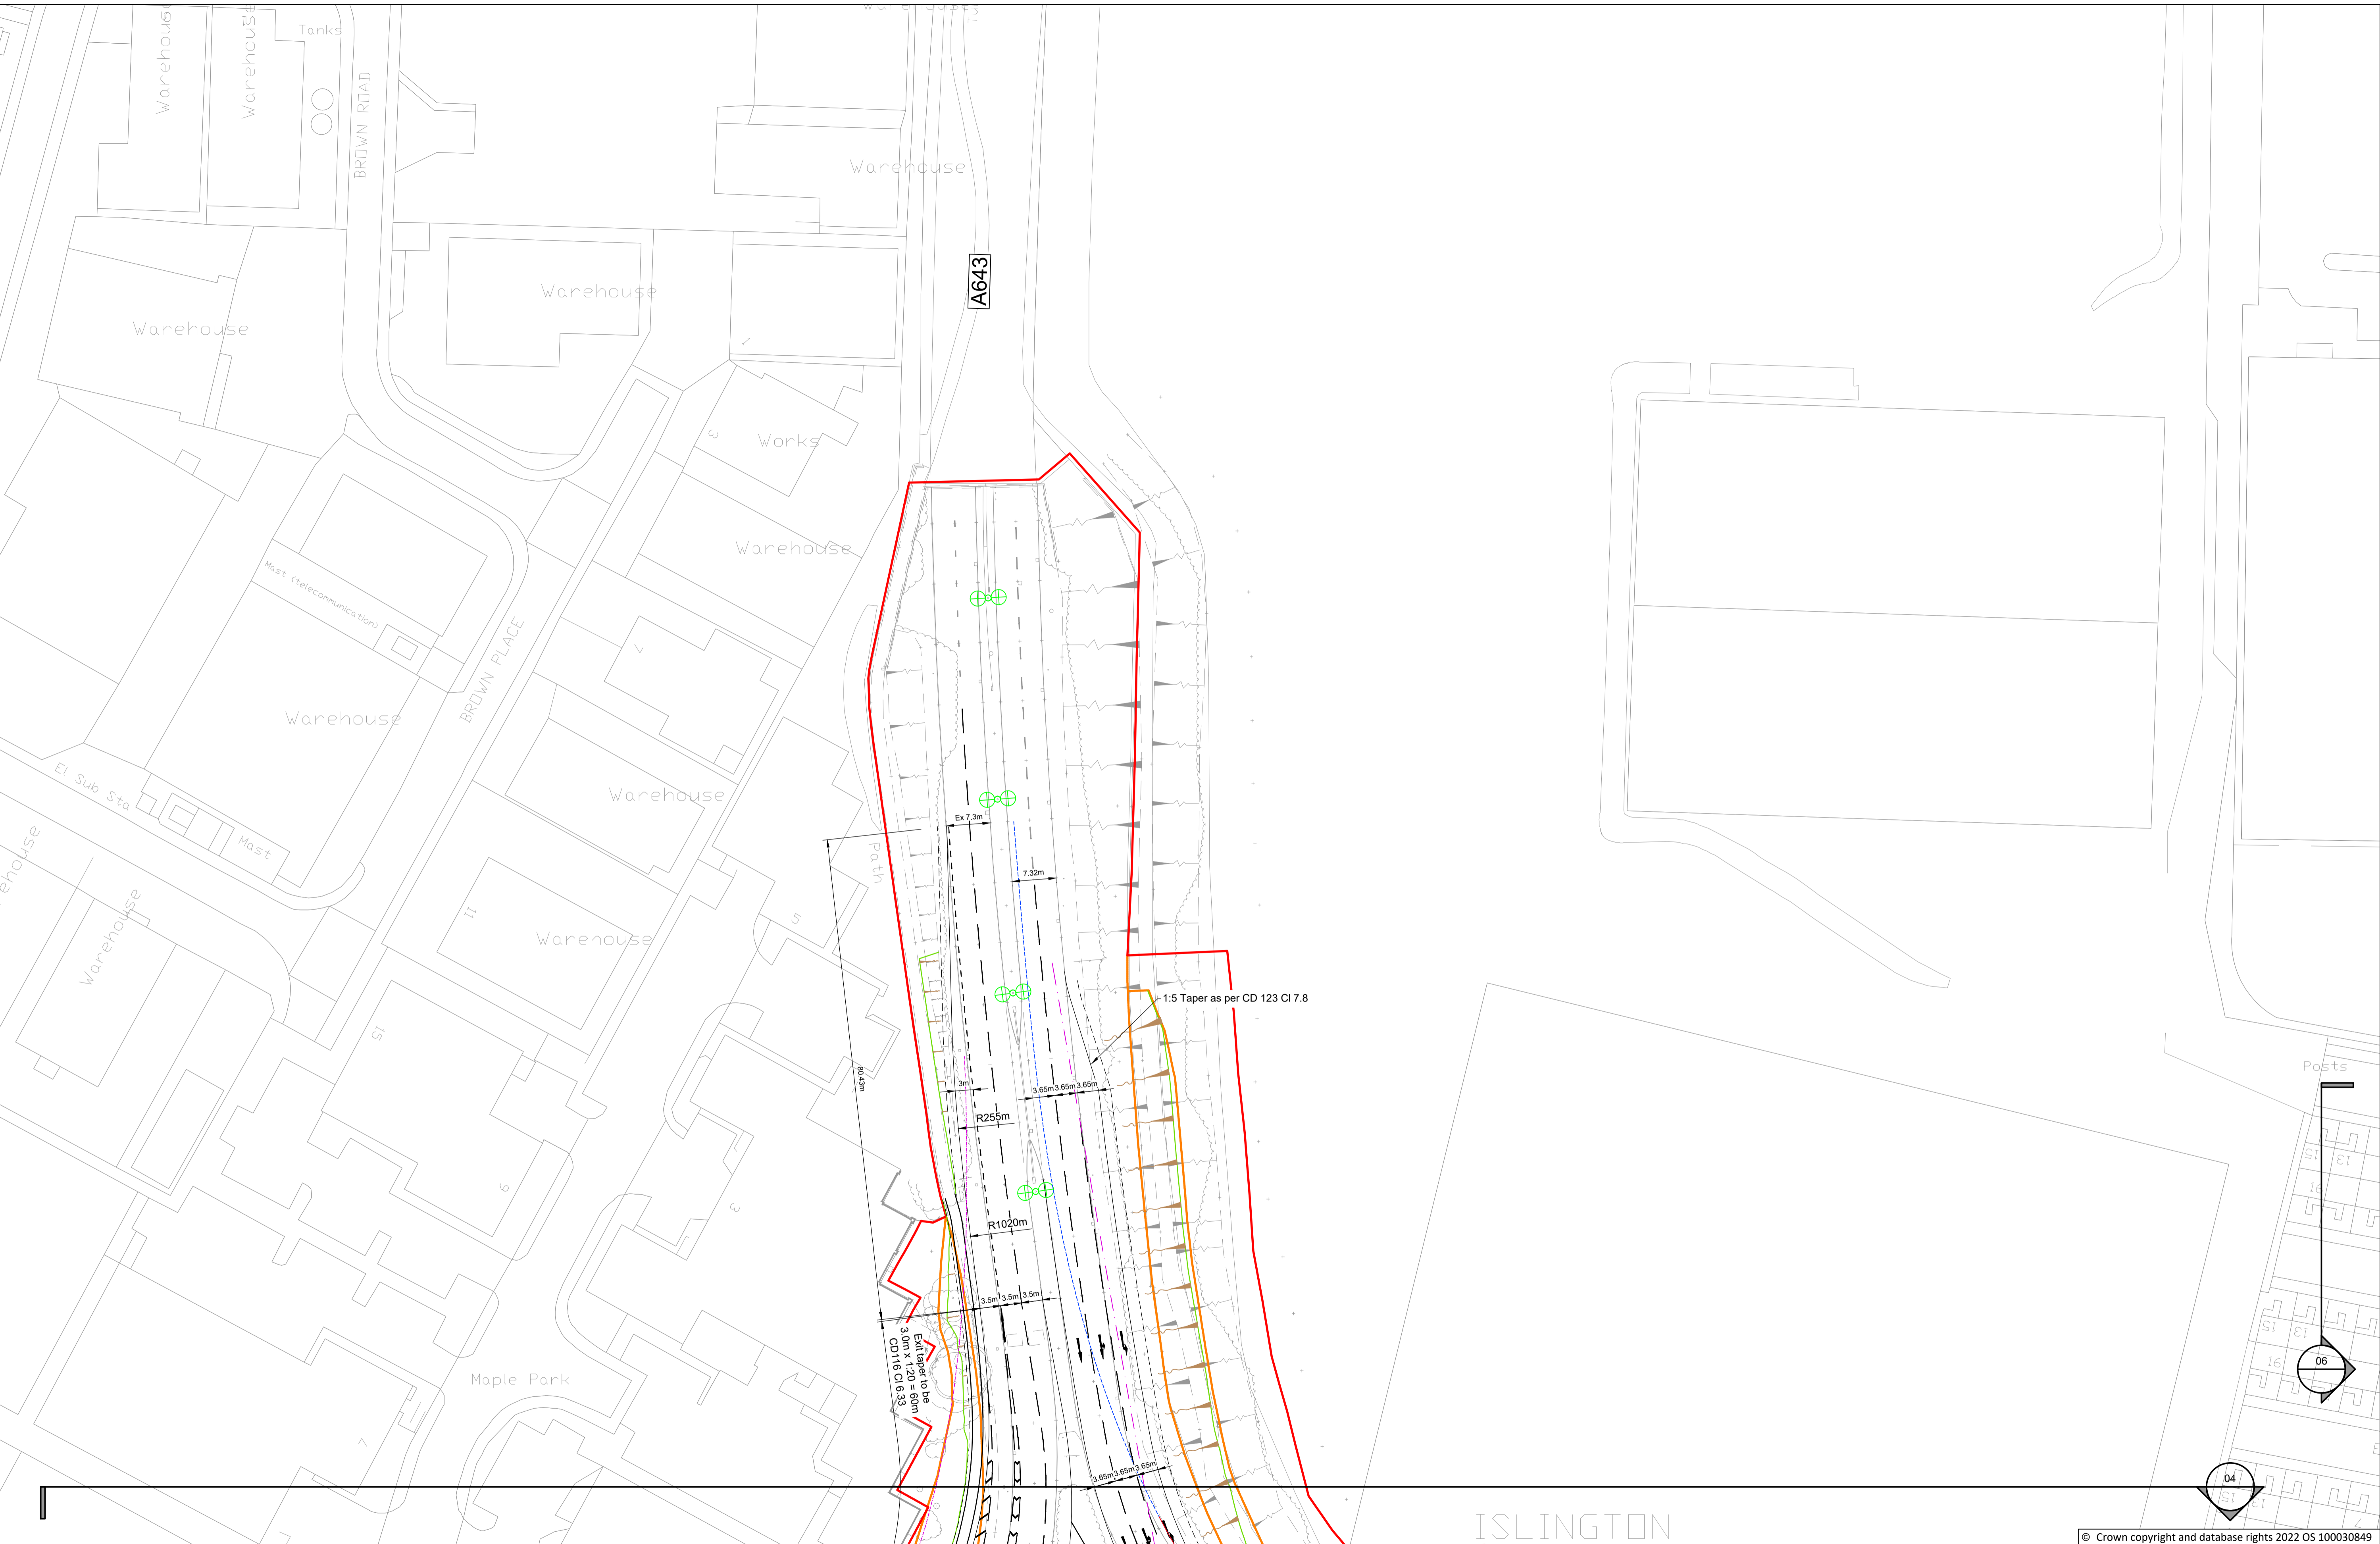

Notes

- Do not scale this drawing. All dimensions must be checked/ verified on site. If in doubt ask.
- This drawing is to be read in conjunction with all relevant architects, engineers and specialists drawings and specifications.
- All dimensions in millimetres unless noted otherwise. All levels in metres unless noted otherwise.
- Any discrepancies noted on site are to be reported to the engineer immediately.
- For drawing legend See HE551464-BWB-HGN-XX-DR-CH-0100 - General Arrangement and Geometry Legend.

© Copyright BWB Consulting Ltd

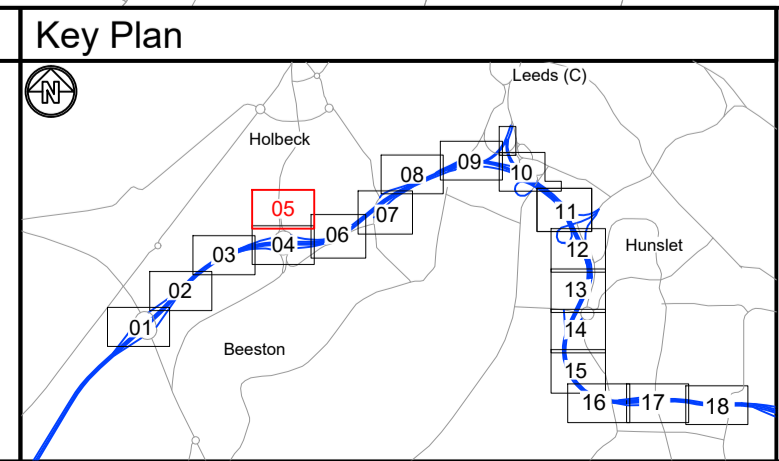

ISSUES & REVISIONS

Rev	Date	Details of issue / revision	Drw	Rev
P01	10.03.20	Preliminary Issue	PG	SRH
P02	14.05.20	Issued for review	PG	SRH
P03	03.08.21	Issue for comment	PG	SRH
P04	14.04.22	Issued for review	AL	PG

	Working on behalf of 																
<input type="checkbox"/> Birmingham 0121 233 3322 <input type="checkbox"/> Leeds 0113 233 8000 <input type="checkbox"/> London 020 7234 9122 <input type="checkbox"/> Manchester 0161 233 4260 <input checked="" type="checkbox"/> Nottingham 0115 924 1100 www.bwbconsulting.com	<table border="1"> <tr> <td>Drawn:</td> <td>P. Goodyear</td> <td>Reviewed:</td> <td>S. Hilditch</td> </tr> <tr> <td>BWB Ref:</td> <td>LDH2211</td> <td>Date:</td> <td>10.03.20</td> </tr> <tr> <td>Scale:</td> <td>A1:</td> <td>Scale:</td> <td>A1:</td> </tr> <tr> <td>Scale:</td> <td>1:500</td> <td>Scale:</td> <td>1:500</td> </tr> </table>	Drawn:	P. Goodyear	Reviewed:	S. Hilditch	BWB Ref:	LDH2211	Date:	10.03.20	Scale:	A1:	Scale:	A1:	Scale:	1:500	Scale:	1:500
Drawn:	P. Goodyear	Reviewed:	S. Hilditch														
BWB Ref:	LDH2211	Date:	10.03.20														
Scale:	A1:	Scale:	A1:														
Scale:	1:500	Scale:	1:500														

Client

M621 J1-7 IMPROVEMENTS

Project Title

Working on behalf of
national highways

Project Title
M621 J1-7 IMPROVEMENTS

Drawing Status
FOR REVIEW

Drawing Title
GENERAL ARRANGEMENT AND GEOMETRY LAYOUT SHEET 05

Project - Originator - Zone - Level - Type - Role - Number	Status	Rev
HE551464-BWB-HGN-05-DR-CH-0100	S4	P04