


© Crown copyright and database rights 2022 OS LA100019567. You are granted a non-exclusive, royalty free, revocable licence solely to view the Licensed Data for non-commercial purposes for the period during which Leeds City Council makes it available. You are not permitted to copy, sub-licence, distribute, sell or otherwise make available the Licensed Data to third parties in any form. Third party rights to enforce the terms of this licence shall be reserved to OS.

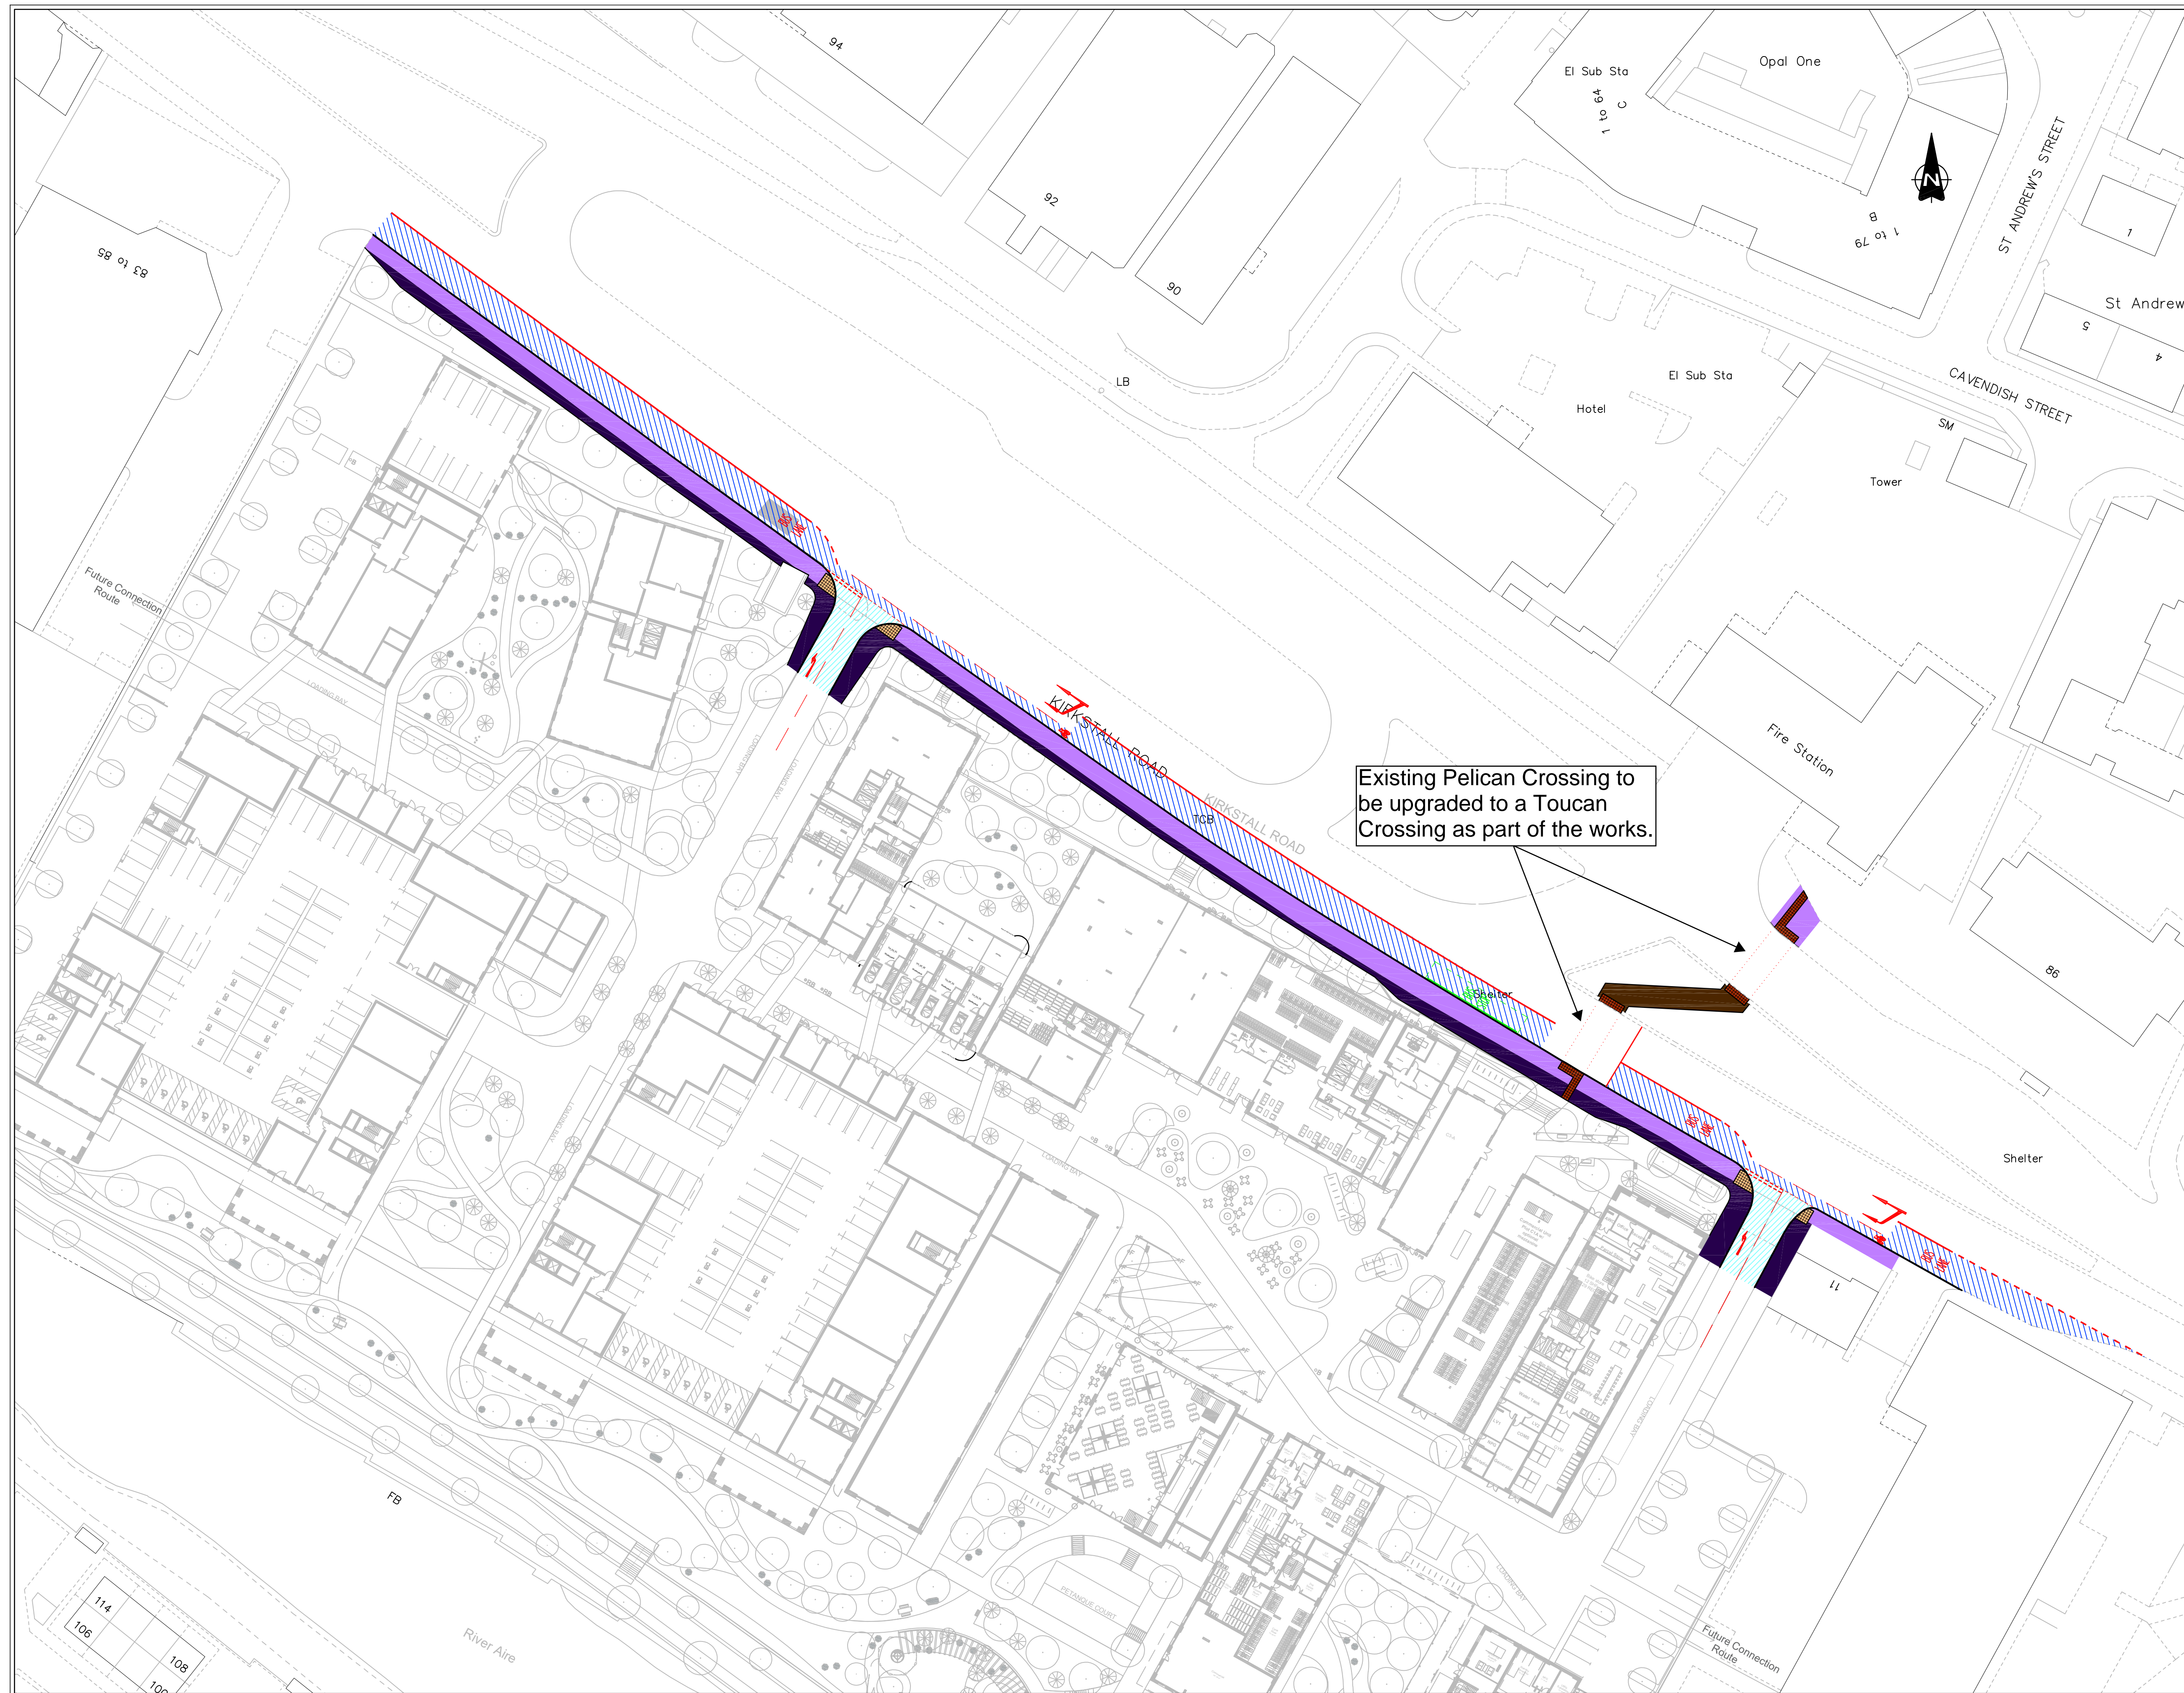

KEY	
	SITE BOUNDARY/LIMIT OF CONSTRUCTION WORKS
	NEW CARRIAGEWAY
	FOOTWAY WORKS (EXISTING)
	FOOTWAY WORKS (NEW)
	WIDENED CROSSING POINT
	BUS/CYCLE LANE
	UNCONTROLLED CROSSING (BUFF TACTILES)
	CONTROLLED CROSSING (RED TACTILES)

**TRO INFORMATION**  
 Proposed 'No Loading At Any Time' restriction to Kirkstall Road north west bound lane starting from Bus Lane entrance up to the Willow Road/ Viaduct Road junction.

- Notes:**
- This drawing is for information only. See relevant Contract Drawings for actual construction details and proposed works.

Existing Pelican Crossing to be upgraded to a Toucan Crossing as part of the works.

P01	TRO information added to key	SB	PM	12/22
REV		DRAWN	CHECK	DATE

CREATED BY:	SB	10/22	CURRENT ISSUE:	PM	11/22
			CHECKED		CDE APPROVAL

PURPOSE OF ISSUE: SUITABLE FOR INFORMATION

APPROVAL STATUS: **APPROVED** CDE STATUS: S2

KIRKSTALL ROAD - CITY REACH

GENERAL ARRANGEMENT



1:500 ORIGINAL SHEET SIZE: **A1**

732488-LCC-HWT-XX-DR-CH\_GA-01 REV: P02

December 2022 ID: -