


Harehills Road Greening Project - Tree Planting

- Proposed tree planting in tree pits, within the central reservation.
- Proposal sees up to 12 trees planted, considering costs.
- Pending internal approval to move away from the underground root guidance grid architecture.
- Should grids be required, costs increase and up to 6 trees maximum will be delivered.
- Tree species TBC with guidance from Parks colleagues, choosing a suitable species resistant to pollution and salt and columnar in shape to avoid canopy splay into carriageway.

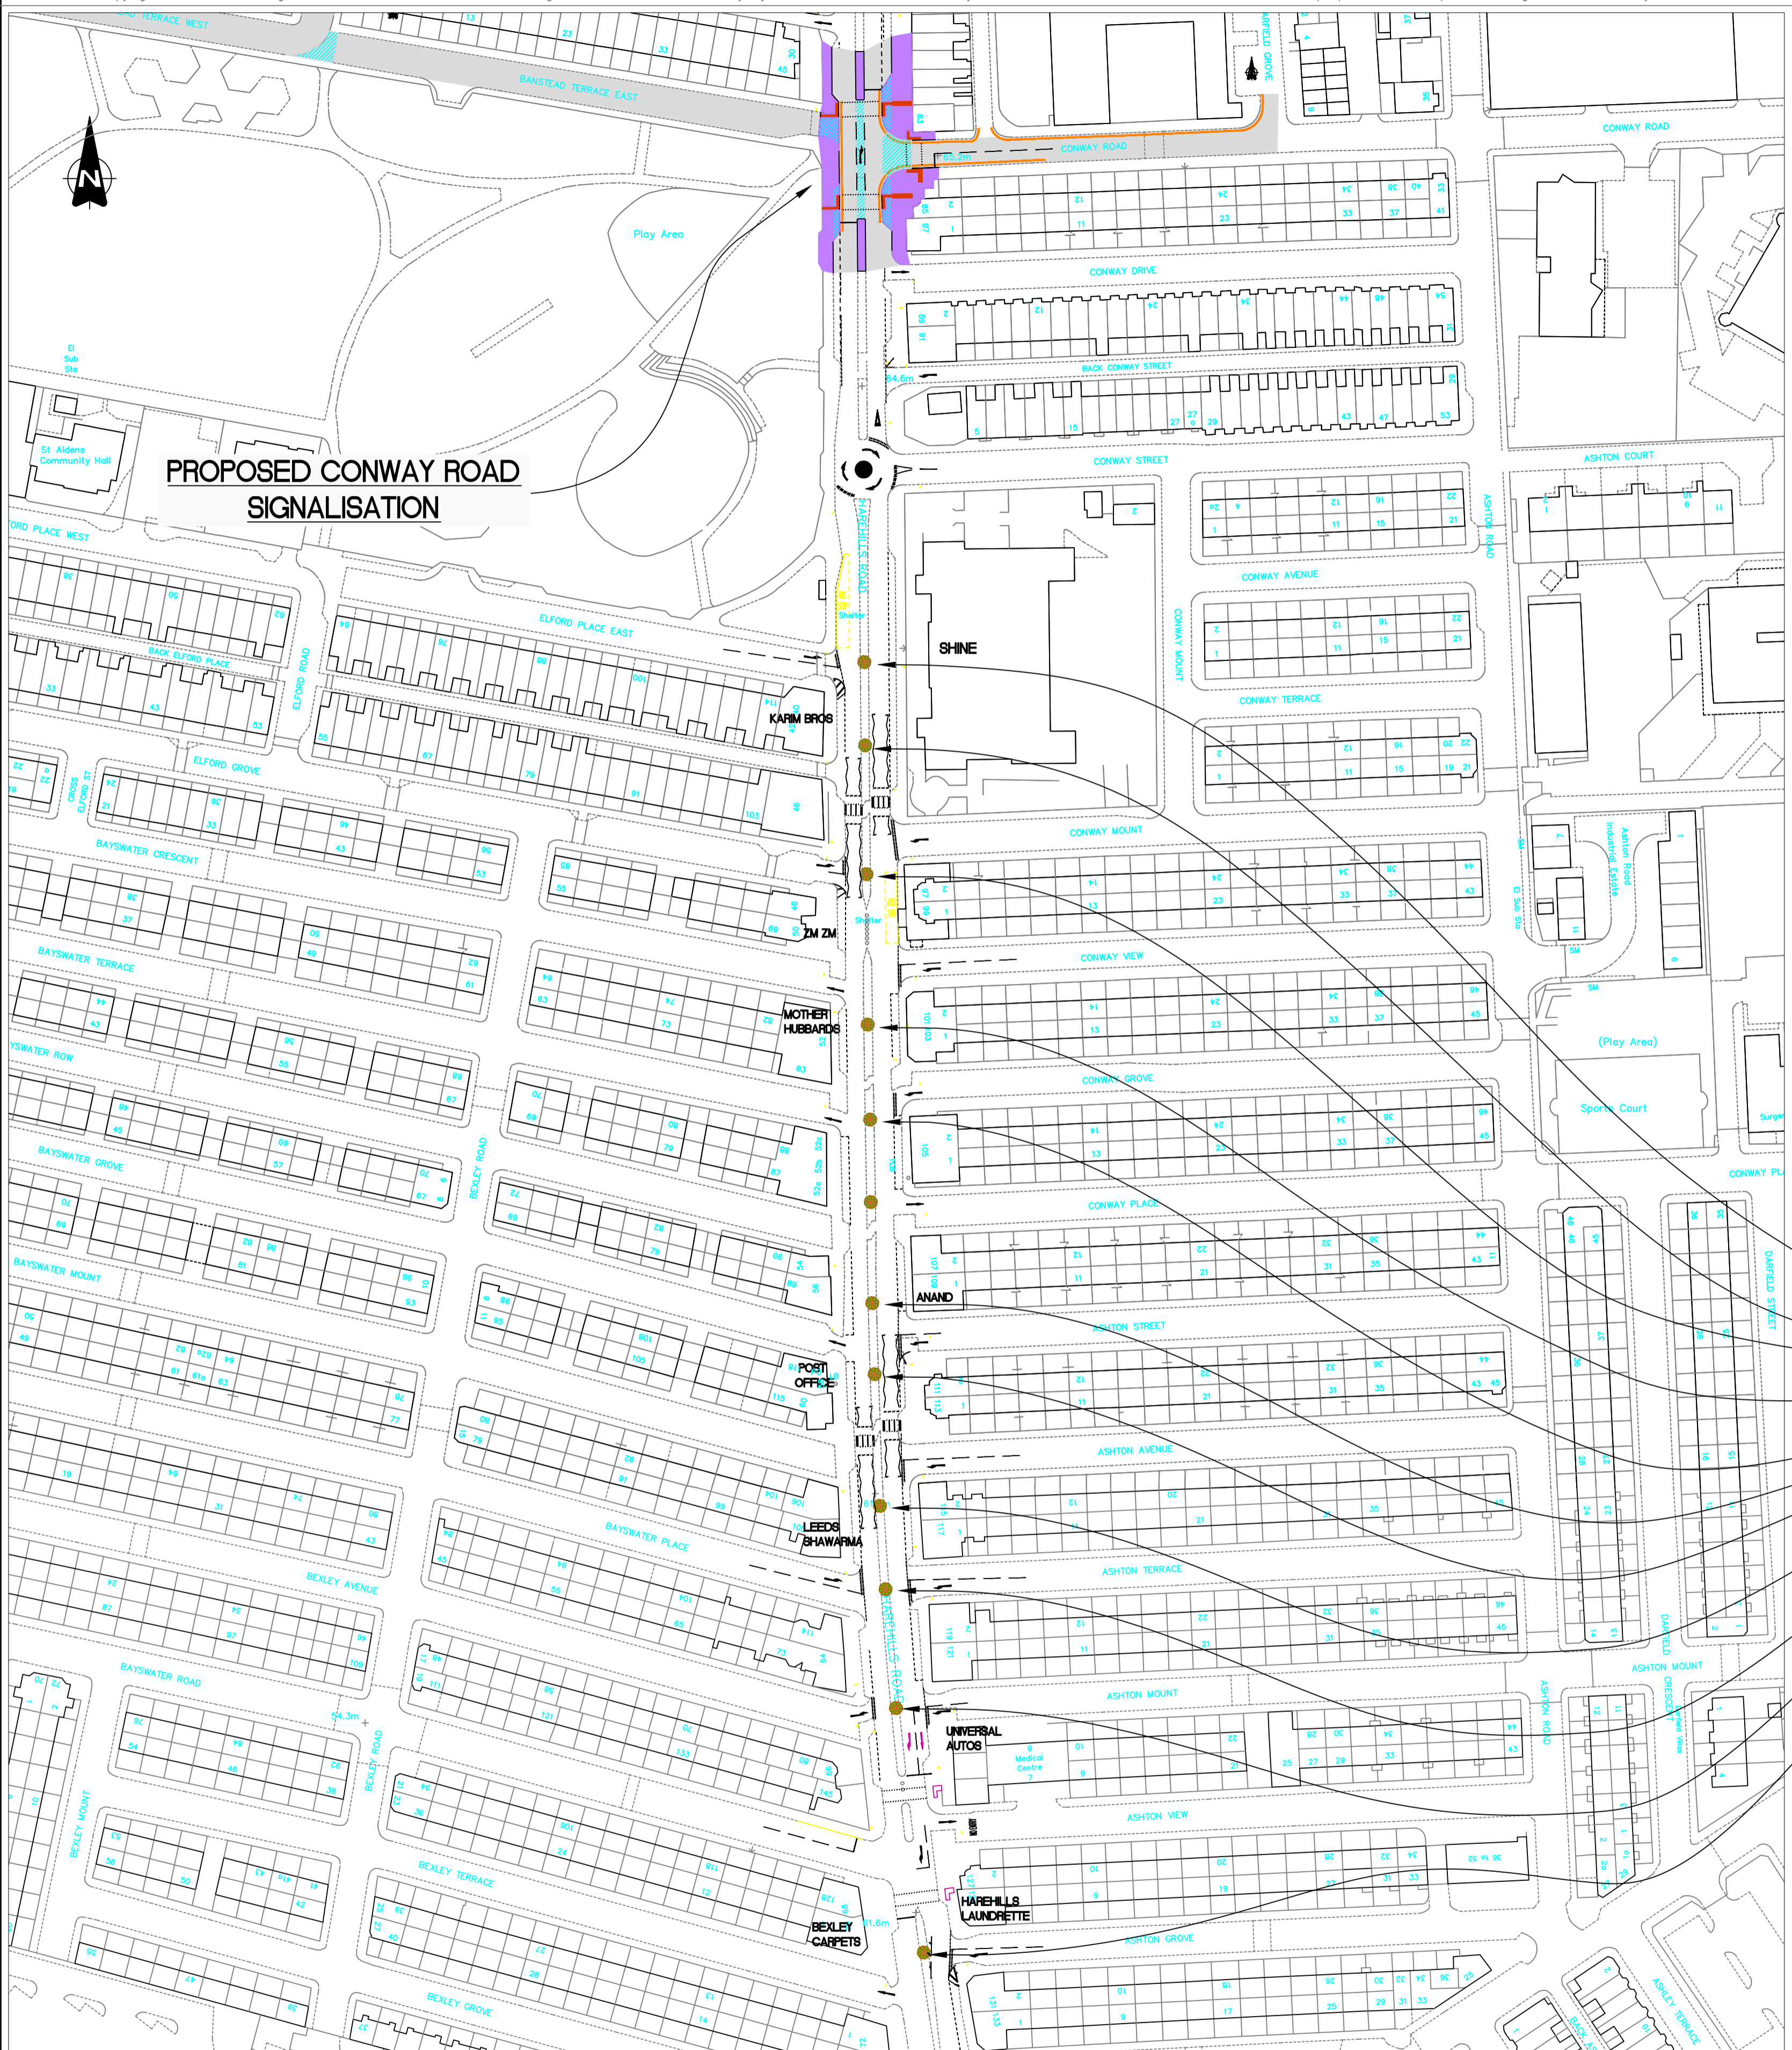

Example tree planted in tree pit at Stanningley Bottom. Tree planted in 2015.

Copyright © 2022 Leeds City Council. All rights reserved. This drawing is the property of Leeds City Council. It must only be used for the purpose for which it was originally supplied. It must not be copied, published or transmitted by any means to any third party, without the express permission of the originator. Modification or manipulation of all or part of this drawing is strictly forbidden, unless specifically requested or approved by the originator.

REGENERATION LOCAL CENTRES PROGRAMME
HAREHILLS ROAD - GREENING PROJECT
WARD: GIPTON & HAREHILLS
TREE PLANTING PROPOSAL (MAXIMUM)

AMENDMENTS	DRAWN	CHECK	DATE
FIRST APPROVED	JW		

DRAWN BY	SCALE
INITIALS DATE JW 10/22	1:1000
AutoCAD BY	
INITIALS DATE JW 10/22	
CHECKED BY	
INITIALS DATE CW 10/22	ORIGINAL SHEET SIZE A1

Leeds
CITY COUNCIL

HIGHWAYS AND TRANSPORTATION

718/LCC/13/XX/DR/TM/01_02	
INFORMATION	
STATUS:	
DATE:	October 2022