

GENERAL NOTES


1. DRAWINGS ARE TO BE READ IN CONJUNCTION WITH ALL RELEVANT SPECIFICATIONS, ENGINEERS, ARCHITECTS & SERVICES DRAWINGS, INCLUDING APPROVED BUILDERS WORK DRAWINGS. CONTRACTOR TO NOTIFY ENGINEER OF DISCREPANCIES BETWEEN STRUCTURAL DRAWINGS AND SPECIFICATIONS OR OTHER DRAWINGS.
2. ALL DIMENSIONS ARE IN MILLIMETRES UNLESS NOTED OTHERWISE.
3. DO NOT SCALE FROM THIS DRAWING. WORK TO DIMENSIONS OR CO-ORDINATES PROVIDED. ALL LEVELS ARE IN METRES AND ALL DIMENSIONS ARE IN MILLIMETRES, UNLESS OTHERWISE NOTED. ANY AMBIGUITIES, OMISSIONS AND ERRORS ON DRAWINGS, SHALL BE BROUGHT TO THE ENGINEERS ATTENTION IMMEDIATELY.
4. INFORMATION CONTAINED ON THIS DRAWING IS SCHEME DESIGN ONLY AND REQUIRES FURTHER DETAILED DESIGN AND CO-ORDINATION WITH THE CONTRACTOR, DESIGN TEAM AND APPROPRIATE SUB-CONTRACTORS.

KEY

■■■■■■ SITE BOUNDARY

ROAD MARKING KEY

- DIAGRAM:**
- 1003 - GIVE WAY LINE, MARK 600mm, WIDTH 200mm, GAP 300mm
 - 1004 - WARNING LINE, MARK 4000mm, WIDTH 100mm, GAP 2000mm
 - 1009 - EDGE OF CARRIAGEWAY LINE, MARK 600mm, WIDTH 100mm, GAP 300mm
 - 1018.1 - DOUBLE YELLOW LINES, CONTINUOUS, 100mm GAP BETWEEN MARKINGS, 100mm WIDTH
 - 1028.4 - ALTERNATIVE TYPES OF PARKING BAY

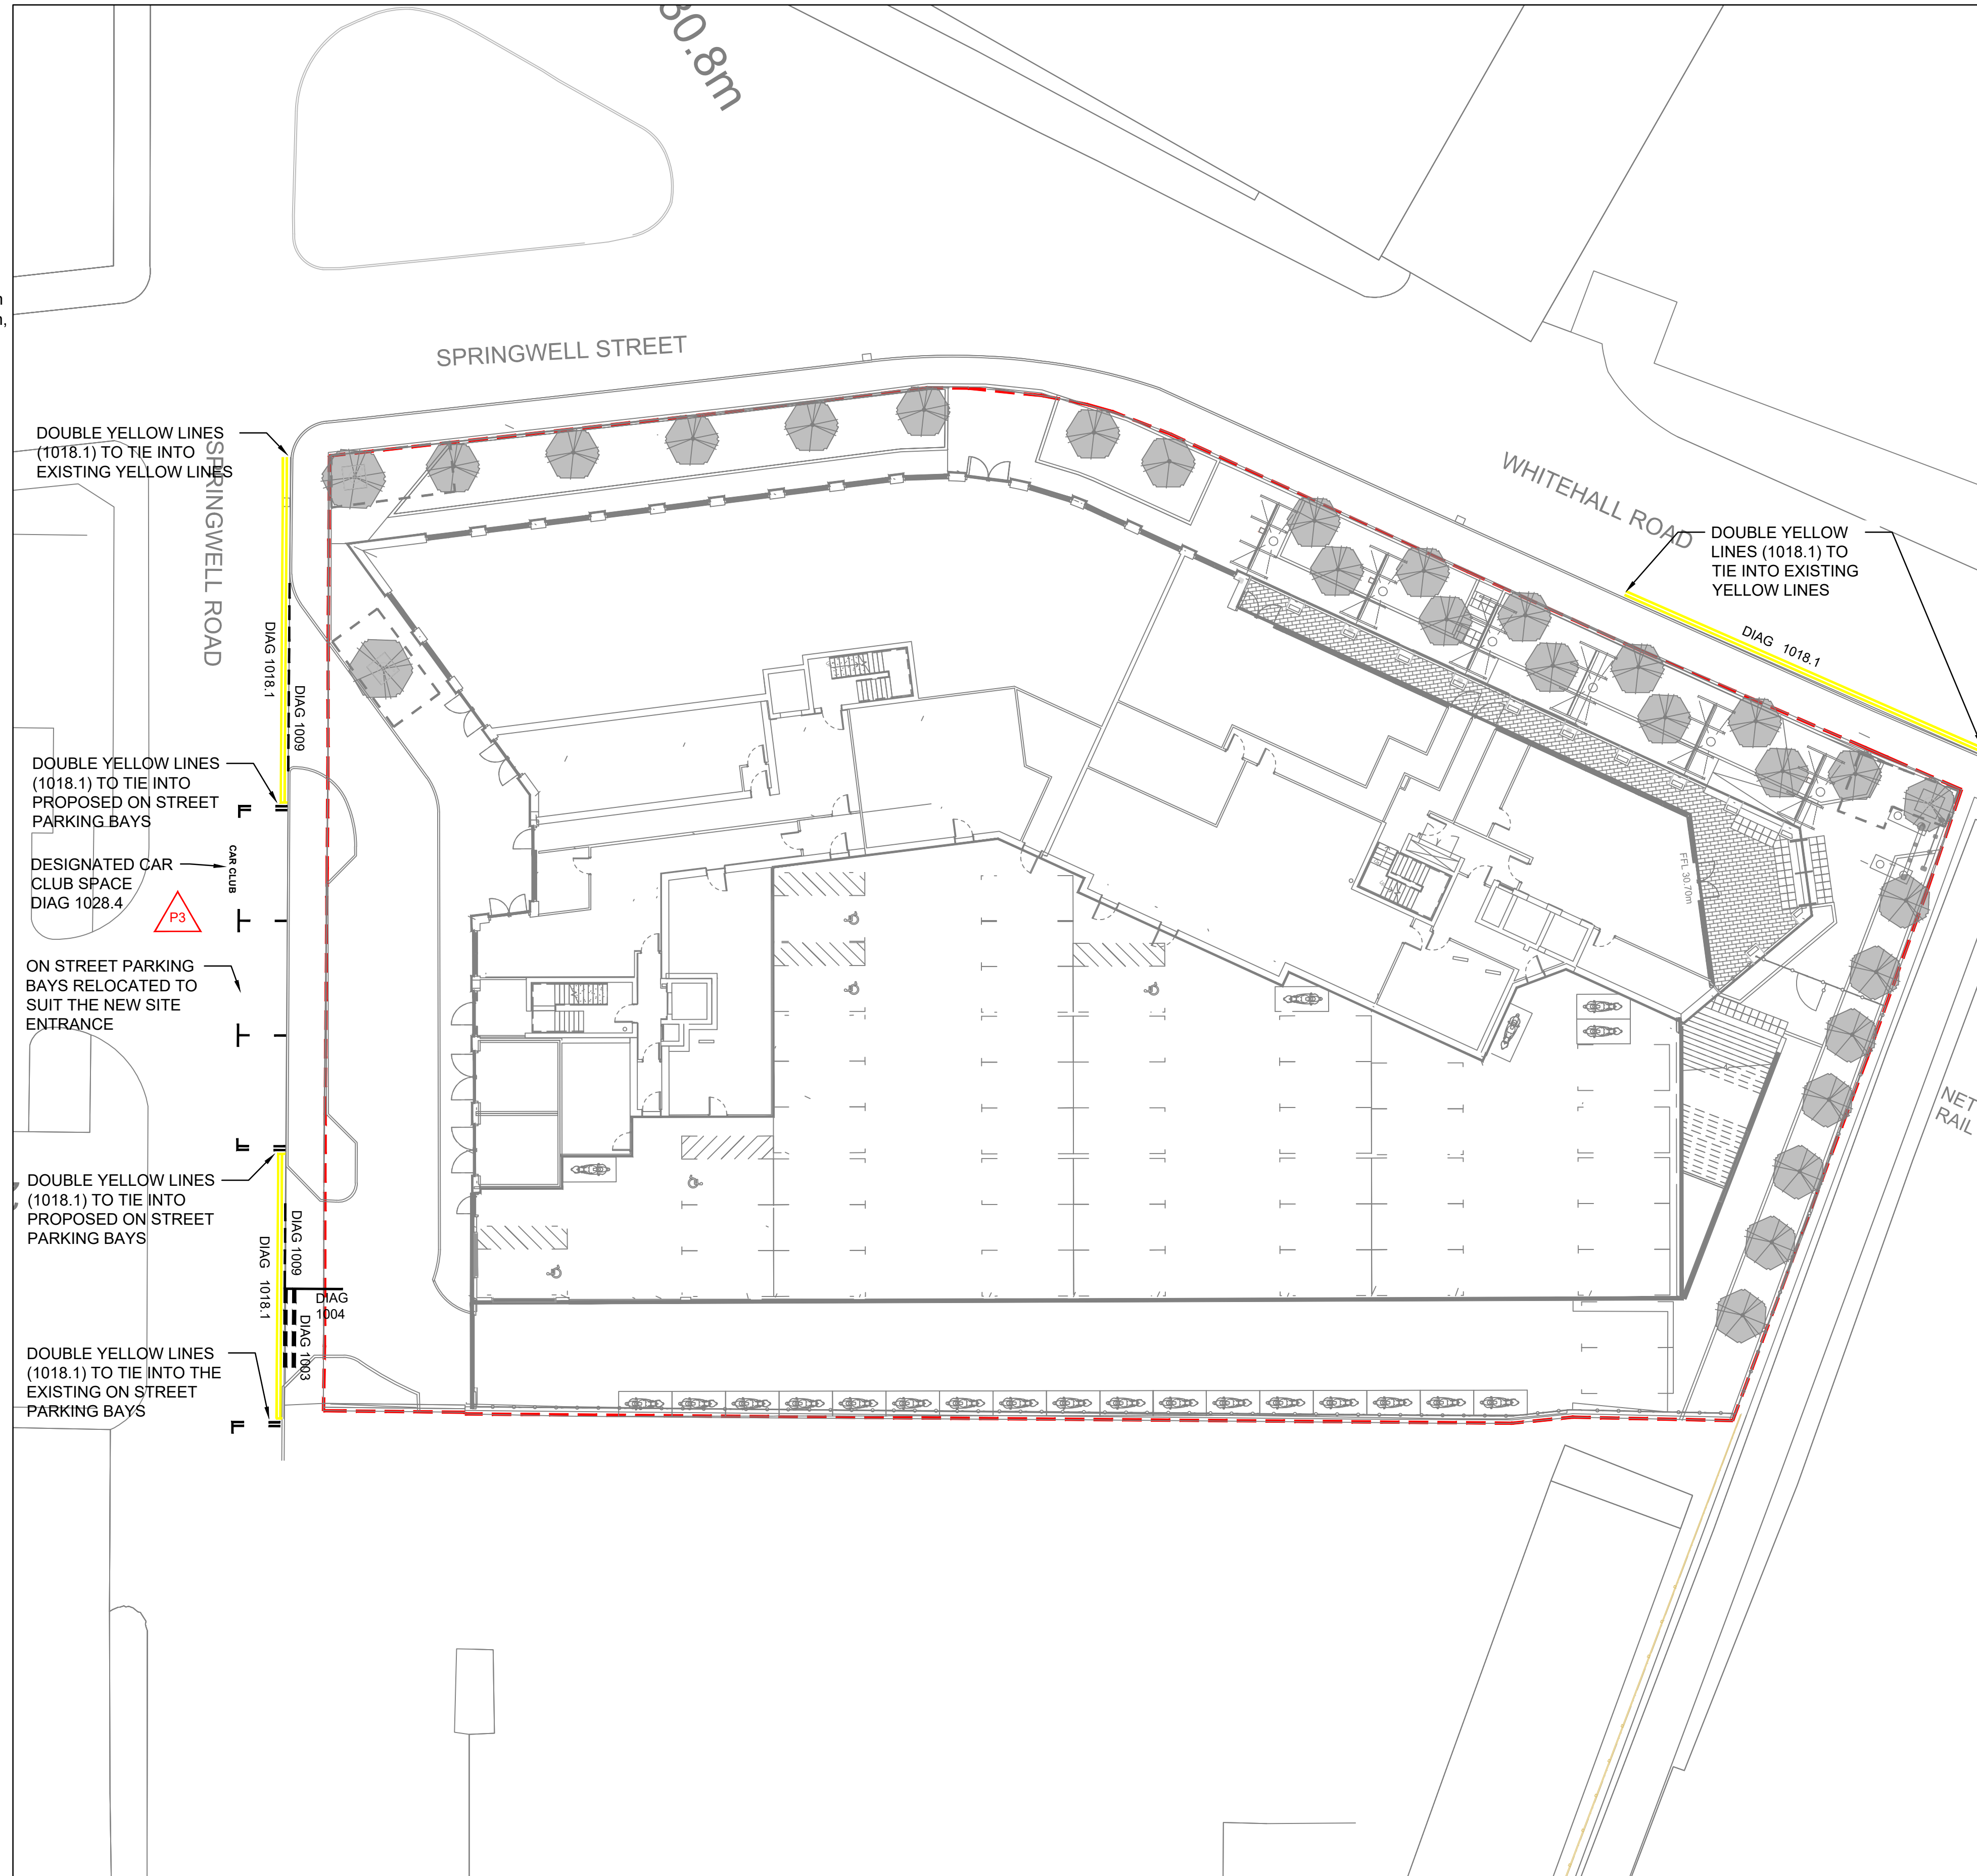

P3	26.08.22	JF	WF	DESIGNATED CAR CLUB SPACE ADDED TO TSRGD
P2	21.02.22	AM	PB	UPDATED TO SUIT THE LATEST MASTERPLAN
P1	25.11.19	PB	PG	PRELIMINARY ISSUE
No	DATE	DRAWN	REV'D ENG.	AMENDMENT

STATUS	PURPOSE OF ISSUE
S2	FOR INFORMATION

COPYRIGHT:
The concepts and the information contained in this document are the copyright of Ridge and Partners LLP. Use or copying of the document in whole or in part without written permission of Ridge and Partners LLP constitutes an infringement of copyright.



CLIENT	CITY LIFE
PROJECT	SPRINGWELL GARDENS LEEDS

DRAFTER	PB	ENGINEER	PG
---------	----	----------	----

TITLE	S278 WORKS LINES & SIGNS PLAN	PROJECT REFERENCE: 3516
-------	--	-------------------------

SCALE	1:200	SHEET	A1	DRAWING No	SPGN-RDG-00-ZZ-DR-C-0204	REV	P3
-------	-------	-------	----	------------	--------------------------	-----	----