












© Crown copyright and database rights 2022 OS LA100019567. You are granted a non-exclusive, royalty free, revocable licence solely to view the Licensed Data for non-proposed works for the period during which Leeds City Council makes it available. You are not permitted to copy, sub-licence, distribute, sell or otherwise make available the Licensed Data to third parties in any form. Third party rights to enforce the terms of this licence shall be reserved to OS.

KEY	
	CARRIAGEWAY RESURFACING
	SHARED-USE FOOTWAY WORKS
	FOOTWAY WORKS
	CYCLEWAY WORKS
	CONTROLLED CROSSING (RED TACTILES)
	HAZARD/CYCLE PAVING (BUFF TACTILES)
	BLOCK PAVED AREA
	LANDSCAPE / GRASSED AREA
	TOUCAN CROSSING

- Notes:**
1. This drawing is for information only. See relevant Contract Drawings for actual construction details and proposed works.
 2. HAZARD/CYCLE PAVING: H denotes Hazard, T denotes Cycle Tramline orientation, L denotes Cycle Ladder orientation.

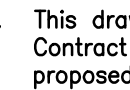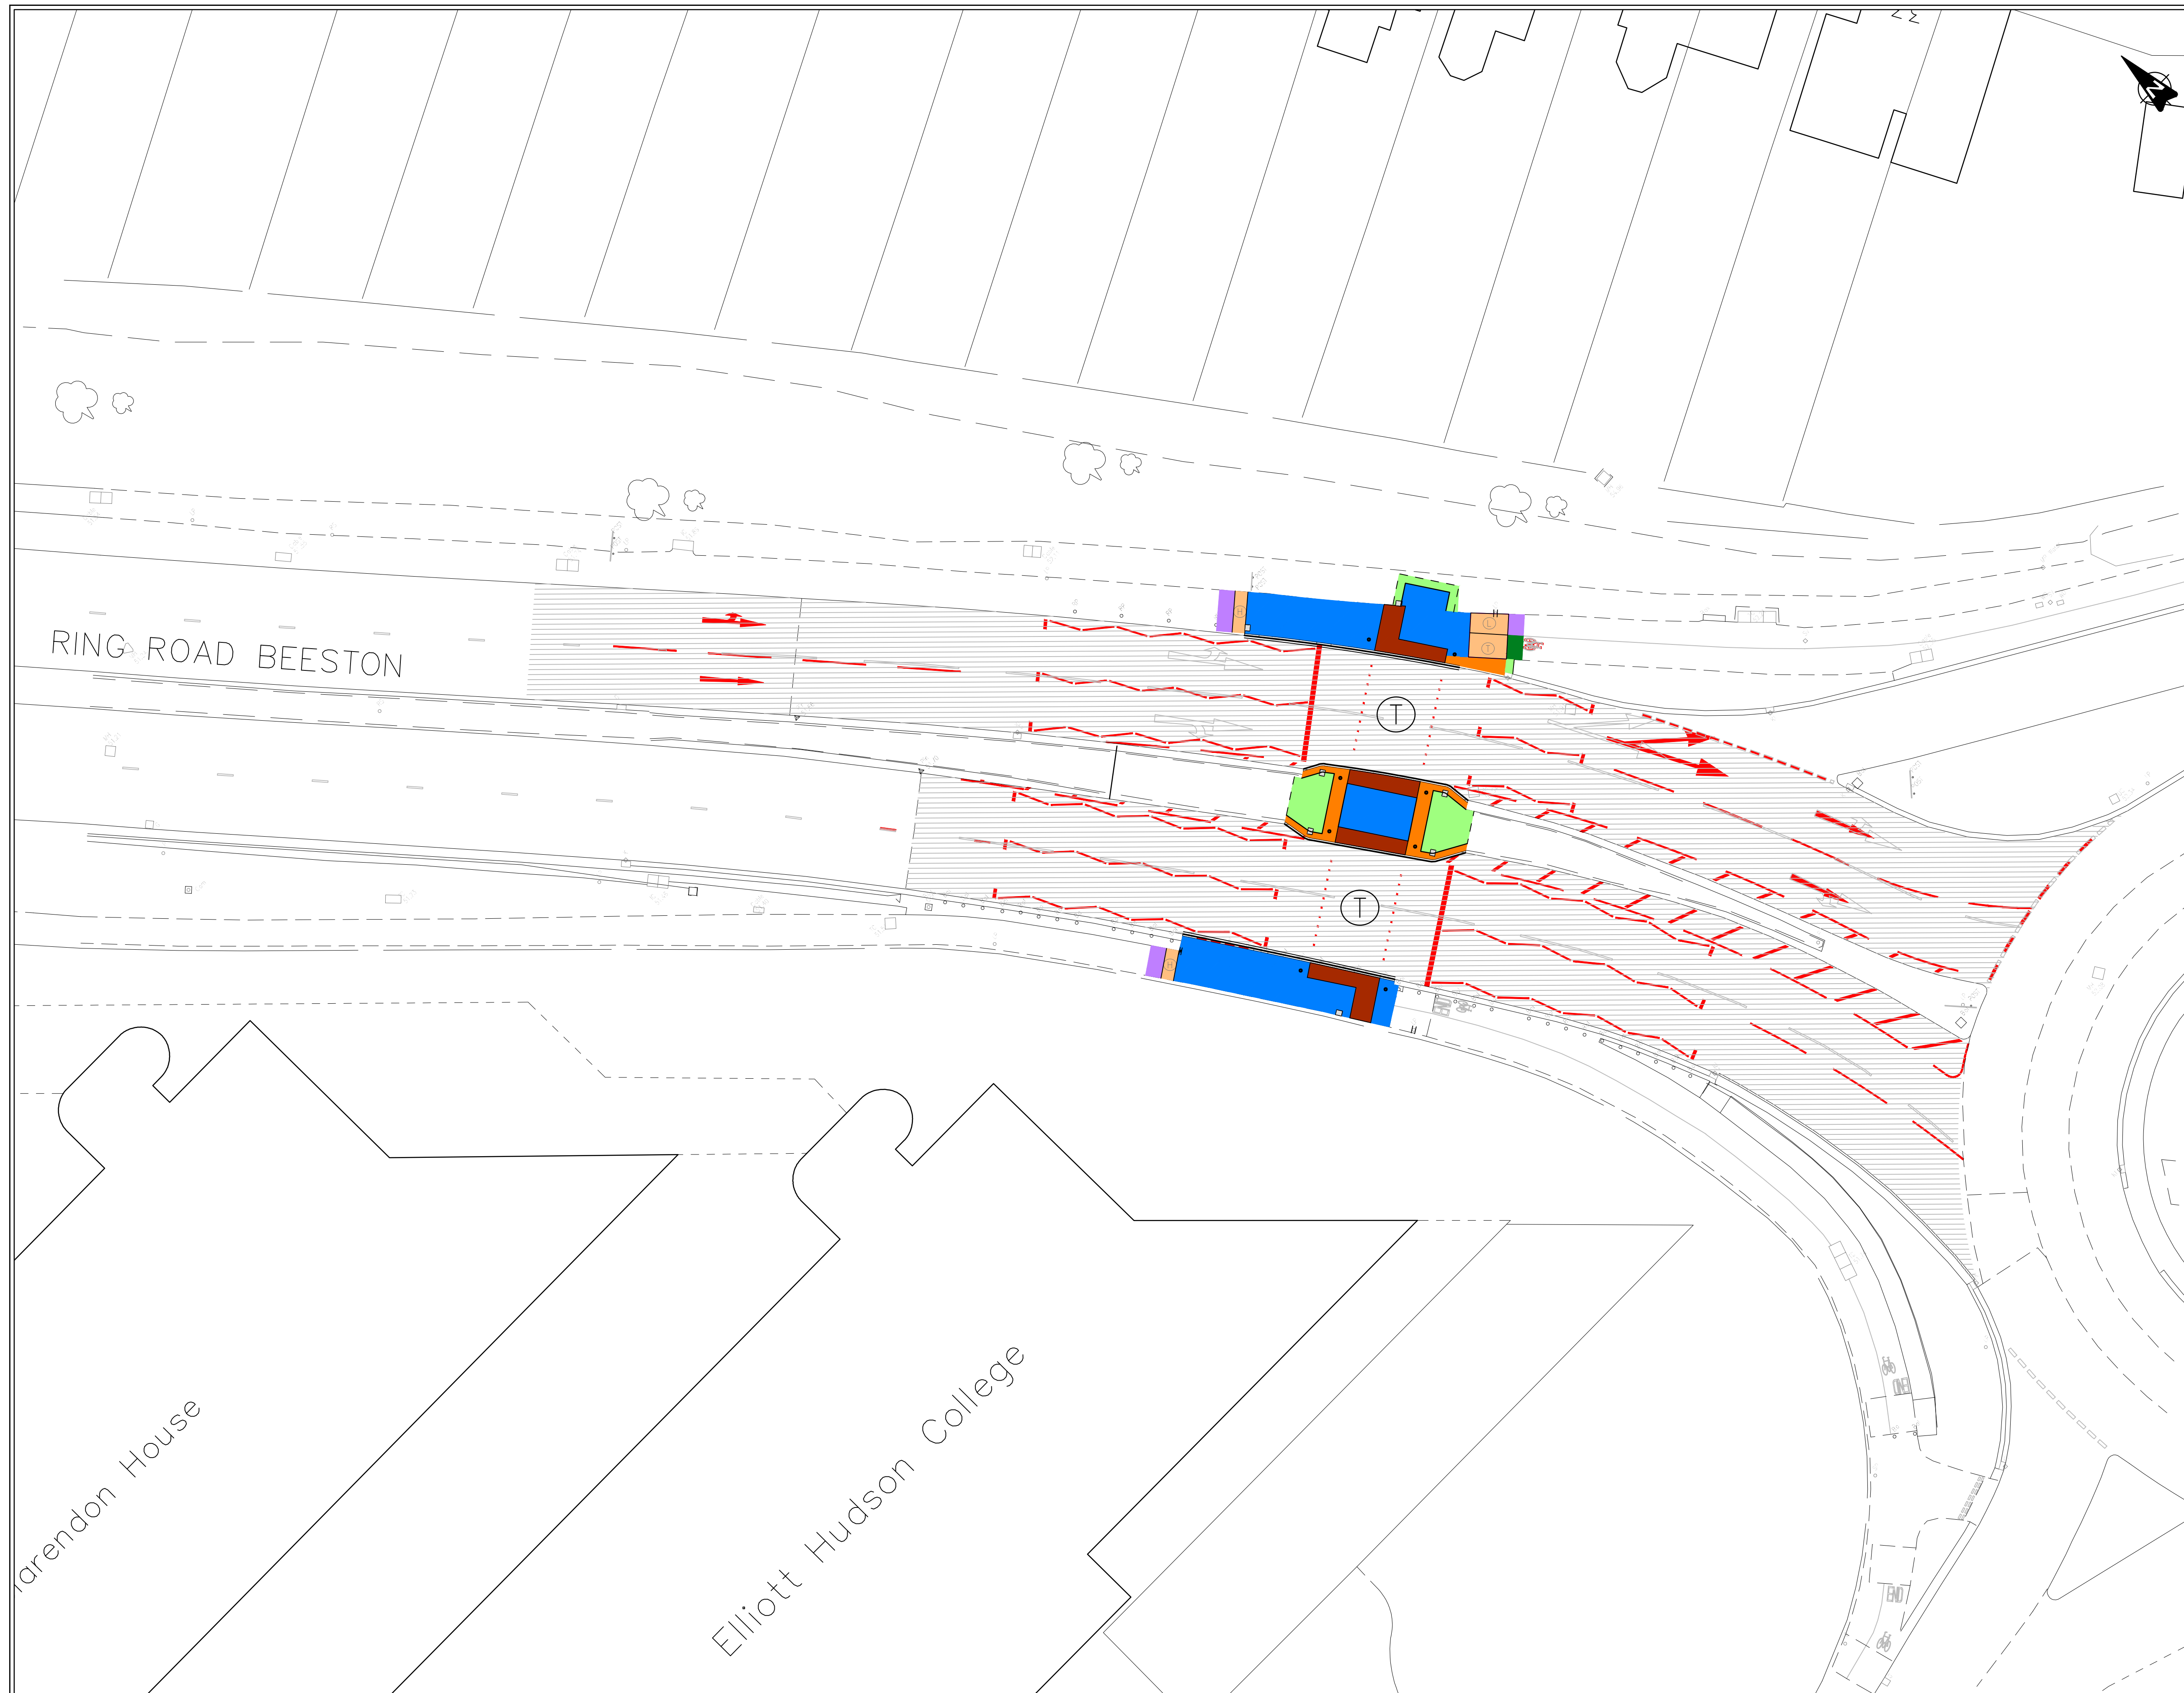

P01	FIRST ISSUE - FOR TENDER	JL			
REV		DRAWN	CHECK	DATE	CDE
CREATED BY:	JL	8/22	CURRENT ISSUE:	CHECKED	CDE APPROVAL
PURPOSE OF ISSUE:	WORK IN PROGRESS				
APPROVAL STATUS:	DRAFT				CDE STATUS: S0
WHITE ROSE RAIL HALT A6110 CROSSING WORKS					
GENERAL ARRANGEMENT					
					
1:200					ORIGINAL SHEET SIZE: A1
733491-LCC-HWT-RR-DR-CH-01_001					REV: P01
August 2022					ID: -