




PROPOSED SIDE ROAD / ACCESS TREATMENT

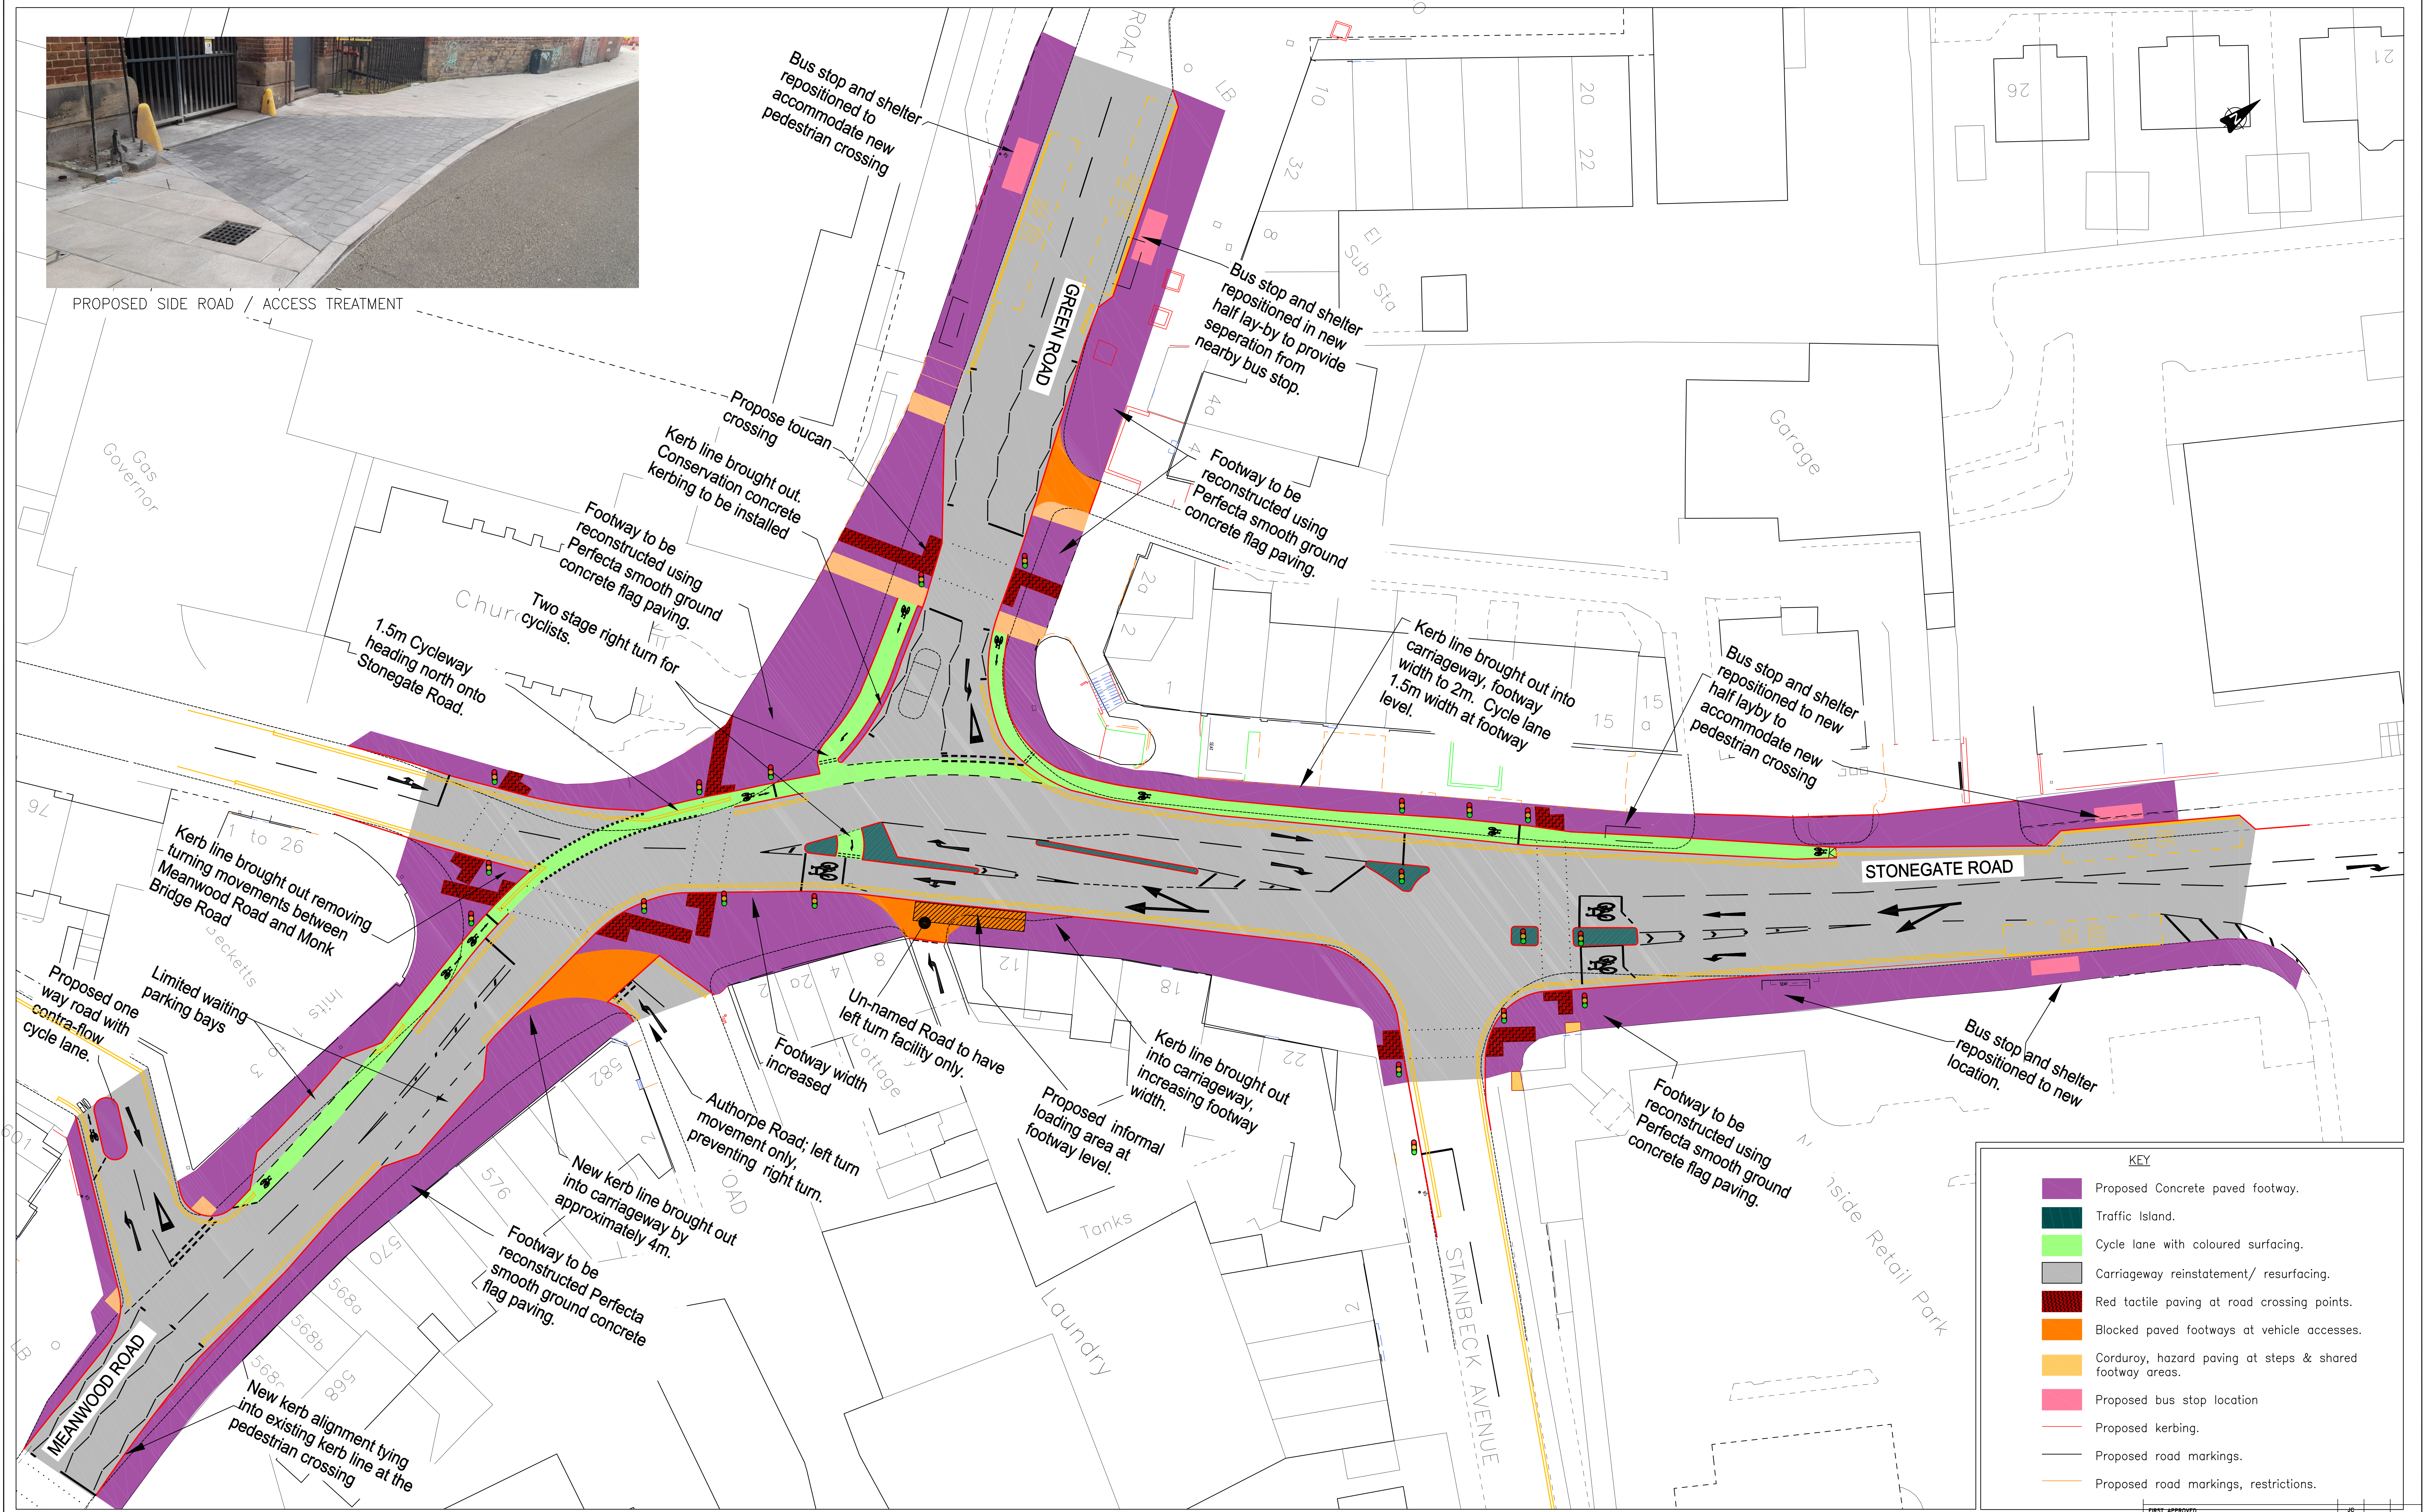

KEY

- Proposed Concrete paved footway.
- Traffic Island.
- Cycle lane with coloured surfacing.
- Carriageway reinstatement/ resurfacing.
- Red tactile paving at road crossing points.
- Blocked paved footways at vehicle accesses.
- Corduroy, hazard paving at steps & shared footway areas.
- Proposed bus stop location
- Proposed kerbing.
- Proposed road markings.
- Proposed road markings, restrictions.

MEANWOOD DISTRICT CENTRE
 WARDS: WEETWOOD & MOORTOWN
 PROPOSED JUNCTION IMPROVEMENTS
 GENERAL ARRANGEMENT

AMENDMENTS	DRAWN	CHECK	DATE	DRAWN BY	SCALE
FIRST APPROVED	JC		11/21	JC	1:500
ALTERATION TO ONE WAY SYSTEM ON GORDON VIEW	JC				



2434/LCC/00/XX/DR/TM/01_01c
 FOR CONSULTATION ONLY
 STATUS: **APPROVED**
 DATE: January 2022