


	Proposed No Waiting at Any Time restriction.
	Proposed Limited Waiting bay. 9am-4pm, 30min, no return within 1 hour.
	Proposed No motor vehicle parking or loading on cycle track.
	Proposed Banned turn movement.
	Mandatory left turn restriction.
	One Way restriction
	No Entry (Except Cycles)

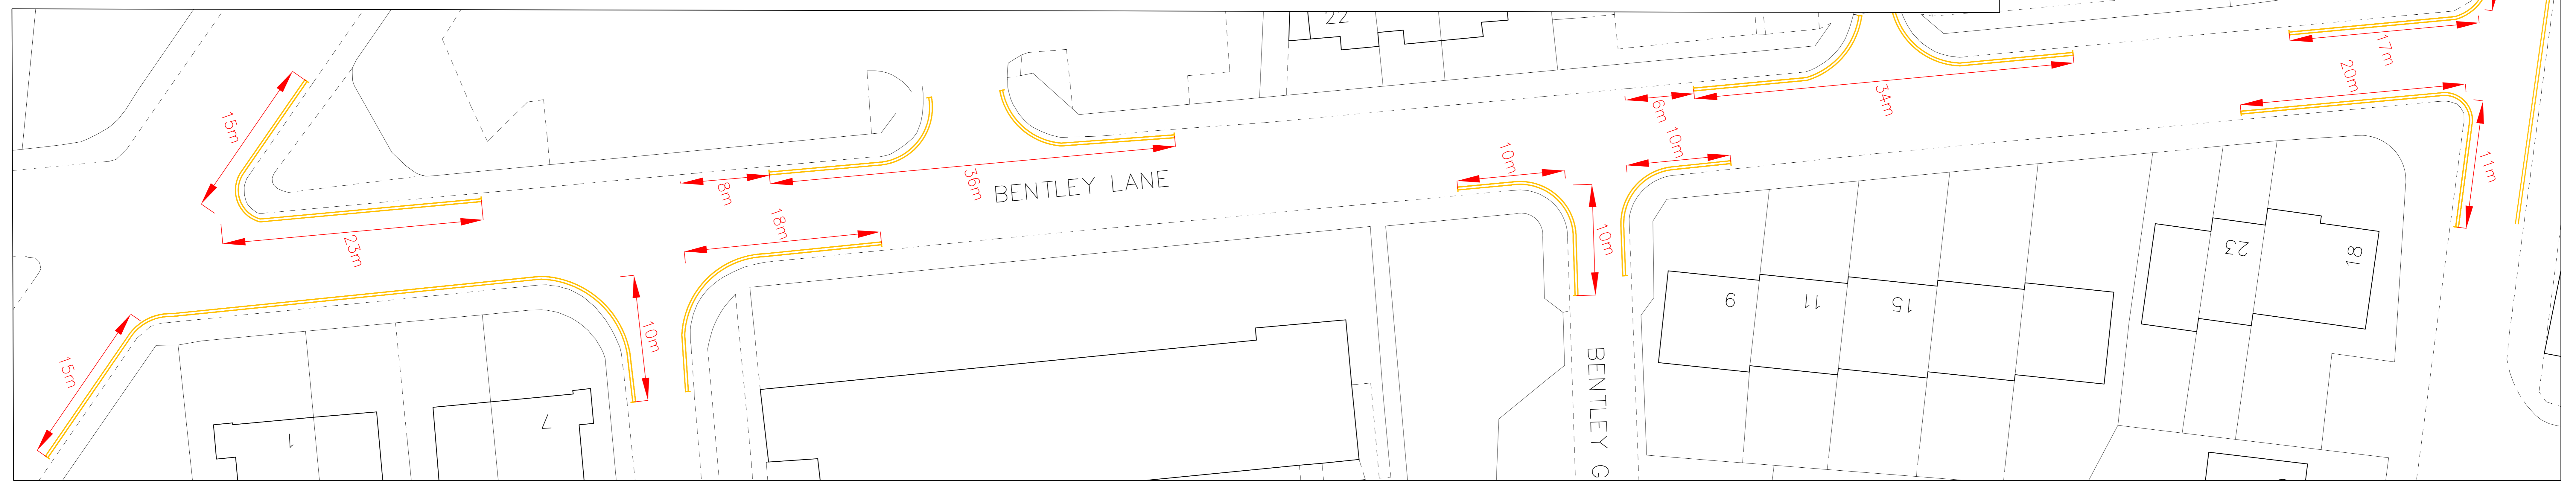

Copyright © 2022 Leeds City Council. All rights reserved.  
 This drawing is the property of Leeds City Council. It must only be used for the purpose for which it was originally supplied. It must not be copied, published or transmitted by any means to any third party, without the express permission of the originator. Modification or manipulation of all or part of this drawing is strictly forbidden, unless specifically requested or approved by the originator.

**MEANWOOD DISTRICT CENTRE  
 WARD: MOORTOWN & WEETWOOD  
 PROPOSED DISTRICT CENTRE IMPROVEMENTS  
 TRAFFIC REGULATION ORDER**

AMENDMENTS	DRAWN	CHECK	DATE	INITIALS	DATE	SCALE
FIRST APPROVED	JC			JC	9/21	1:200
				AutocAD BY		
				INITIALS	DATE	
				JC	9/21	
				CHECKED BY		
				INITIALS	DATE	
						ORIGINAL SHEET SIZE A0

**Leeds CITY COUNCIL**  
 HIGHWAYS AND TRANSPORTATION

2434/LCC/00/XX/DR/TM/TRO\_01  
 INFORMATION  
**DRAFT**  
 February 2022

STATUS: DATE: