



© Crown copyright and database rights 2022 OS LA100019567. You are granted a non-exclusive, royalty free, revocable licence solely to view the Licensed Data for non-commercial purposes for the period during which Leeds City Council makes it available. You are not permitted to copy, sub-license, distribute, sell or otherwise make available the Licensed Data to third parties in any form. Third party rights to enforce the terms of this licence shall be reserved to OS.

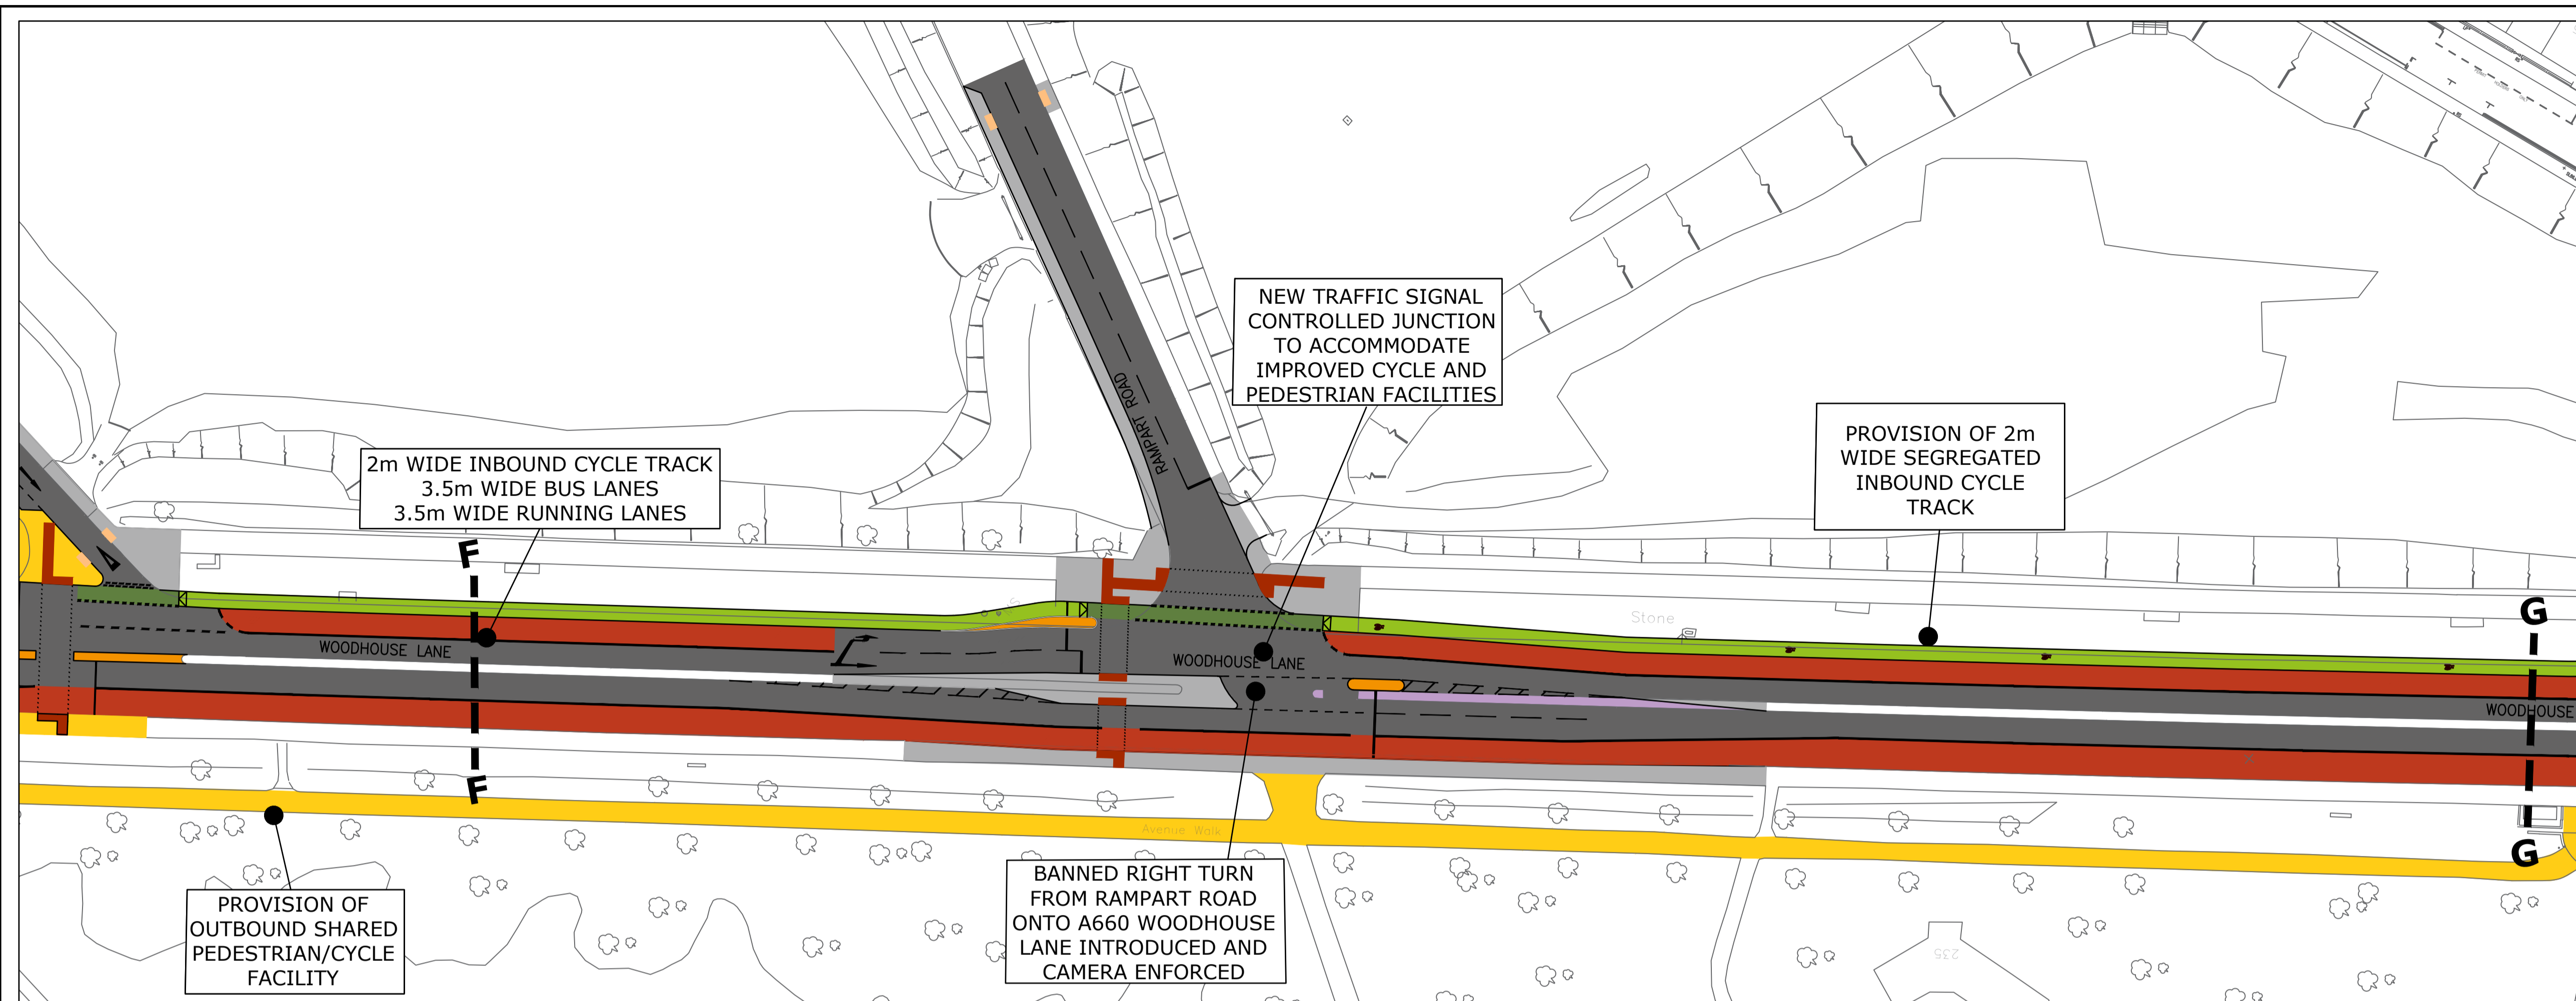

**KEY**

- EXISTING CARRIAGEWAY
- PROPOSED NEW CARRIAGEWAY
- PROPOSED FOOTWAY WORKS
- PROPOSED TRAFFIC ISLAND
- PROPOSED SEGREGATED CYCLE TRACK
- PROPOSED 'COPENHAGEN' STYLE JUNCTION TREATMENT
- PROPOSED SHARED PEDESTRIAN/CYCLE PROVISION
- GREEN CARRIAGEWAY SURFACE TREATMENT
- PROPOSED LANDSCAPING/PLANTING
- EXISTING BUS LANE
- PROPOSED TREE
- EXISTING TREE TO BE REMOVED

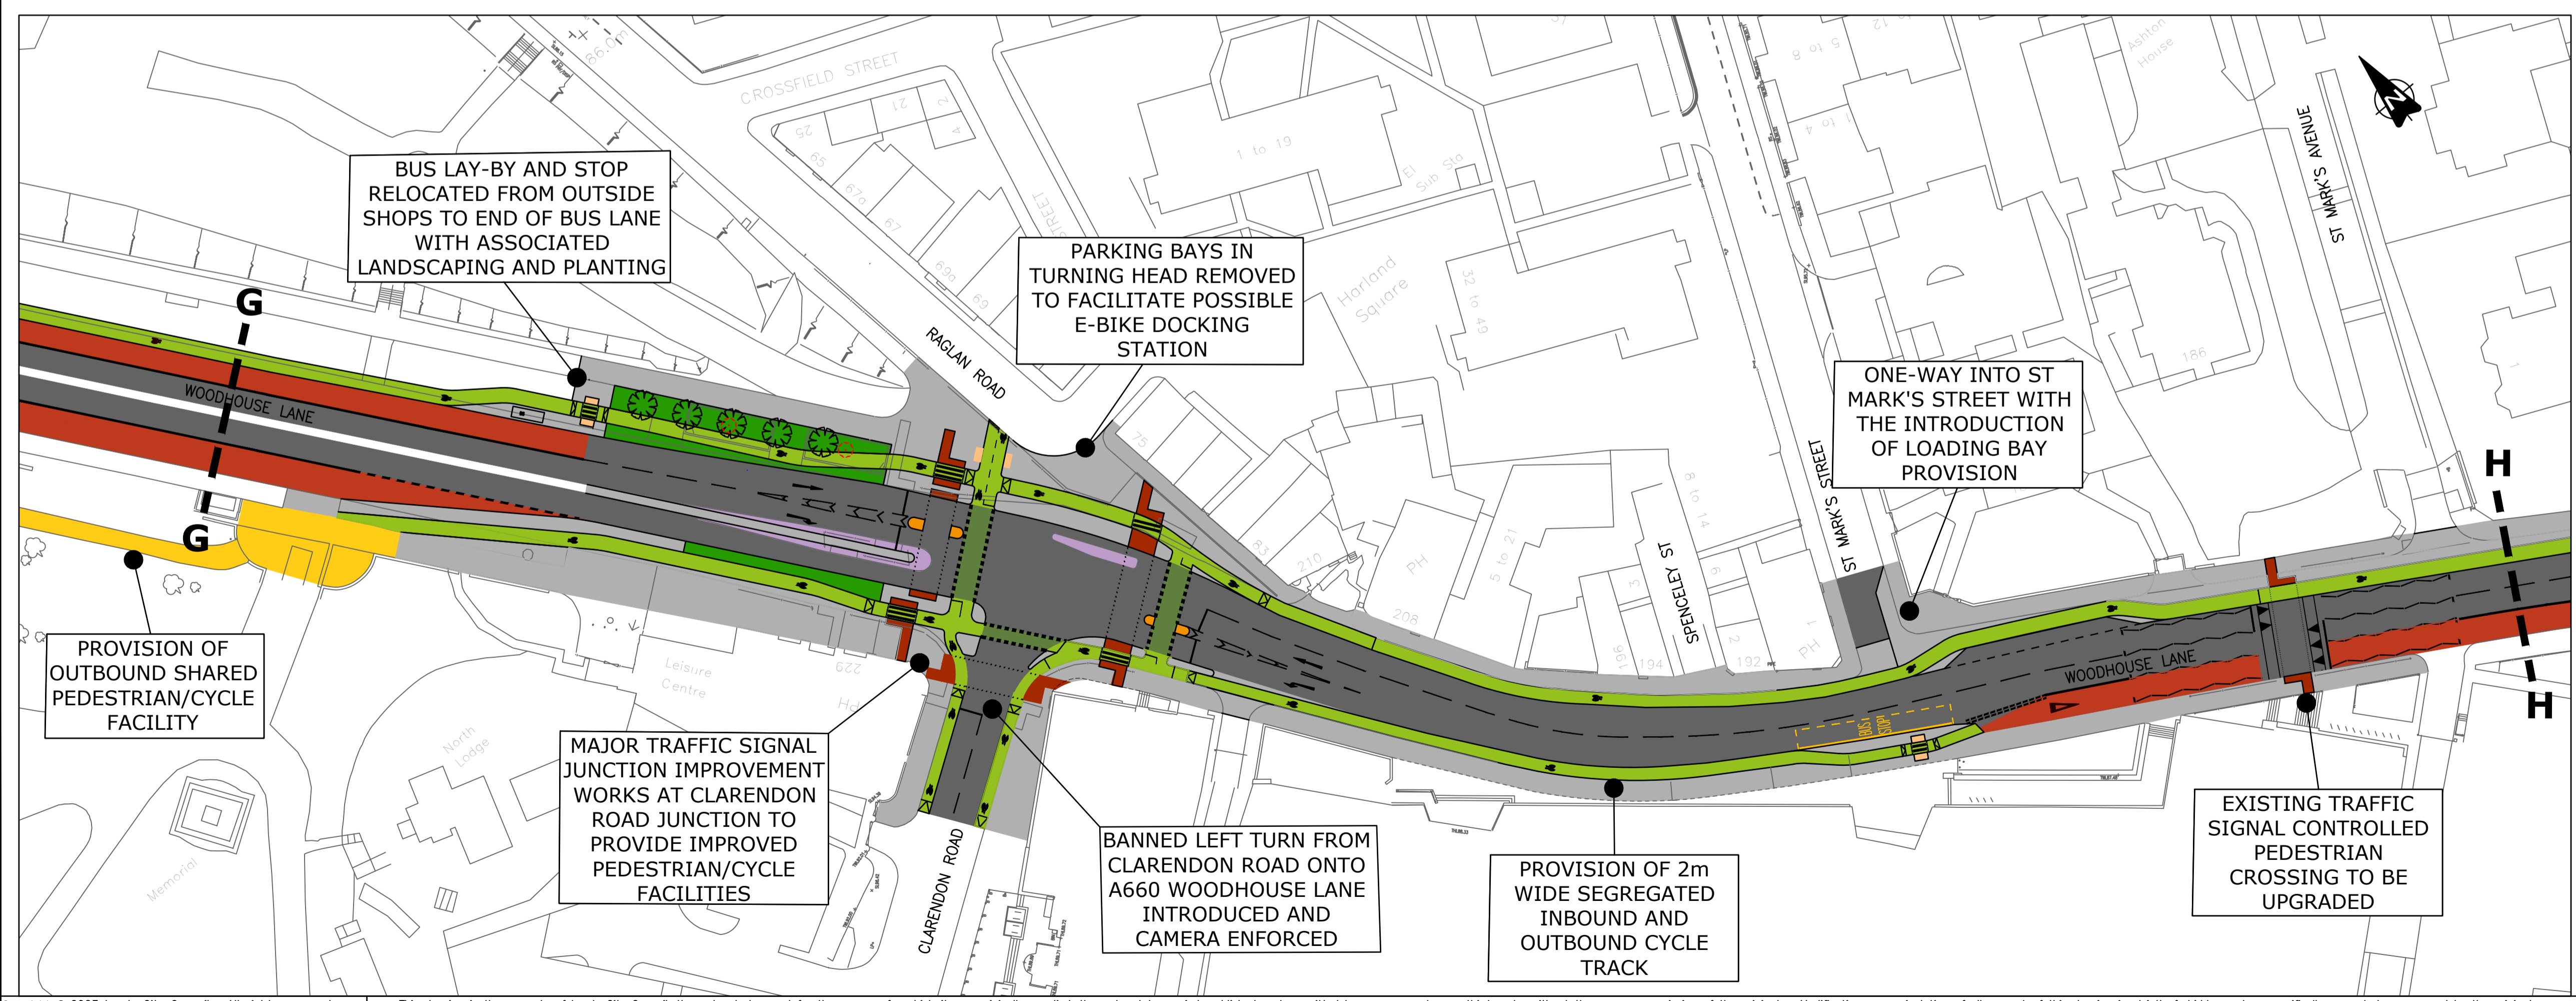

|   |                        |       |                |                     |                |
|---|------------------------|-------|----------------|---------------------|----------------|
| P01   | REV                    | DRAWN | CHECK          | DATE                | CDE            |
|   |                        |       |                |                     |                |
| CREATED BY:   | NAB                    | 7/23  | CURRENT ISSUE: | CHECKED             | CDE APPROVAL   |
| PURPOSE OF ISSUE:   | ISSUED FOR INFORMATION |       |                |                     |                |
| APPROVAL STATUS:  | <b>DRAFT</b>           |       |                |                     | CDE STATUS: S2 |
| A660 WOODHOUSE LANE, WOODHOUSE  |                        |       |                |                     |                |
| ACTIVE TRAVEL & CYCLING INFRASTRUCTURE<br>GENERAL ARRANGEMENT DETAILS - SHEET 4 |                        |       |                |                     |                |
| <b>Leeds</b><br>CITY COUNCIL  |                        |       |                |                     |                |
| 1:500   |                        |       |                | ORIGINAL SHEET SIZE | A1             |
| 1137-LCC-00-XX-DR-TM-GA-04  |                        |       |                |                     | REV: P01       |
| June 2023   |                        |       |                |                     | ID: -          |