



KEY

-  One way traffic flow
-  Permit parking
-  No loading at Any Time
-  Contra flow cycle lane
-  Loading bay
-  Time limited waiting for coaches
-  Bus stop clearway
-  Motor Cycle Parking Place
-  10 minutes no return within 30 minutes
-  Disabled bay, 4 hours no return within 1 hour
-  Removal of one car length from disabled bay
-  Revocation of loading bay, limited parking and permit parking
-  Prohibited right turn
-  Prohibited left turn
-  Prohibited left turn except buses and taxis
-  Mandatory traffic movement

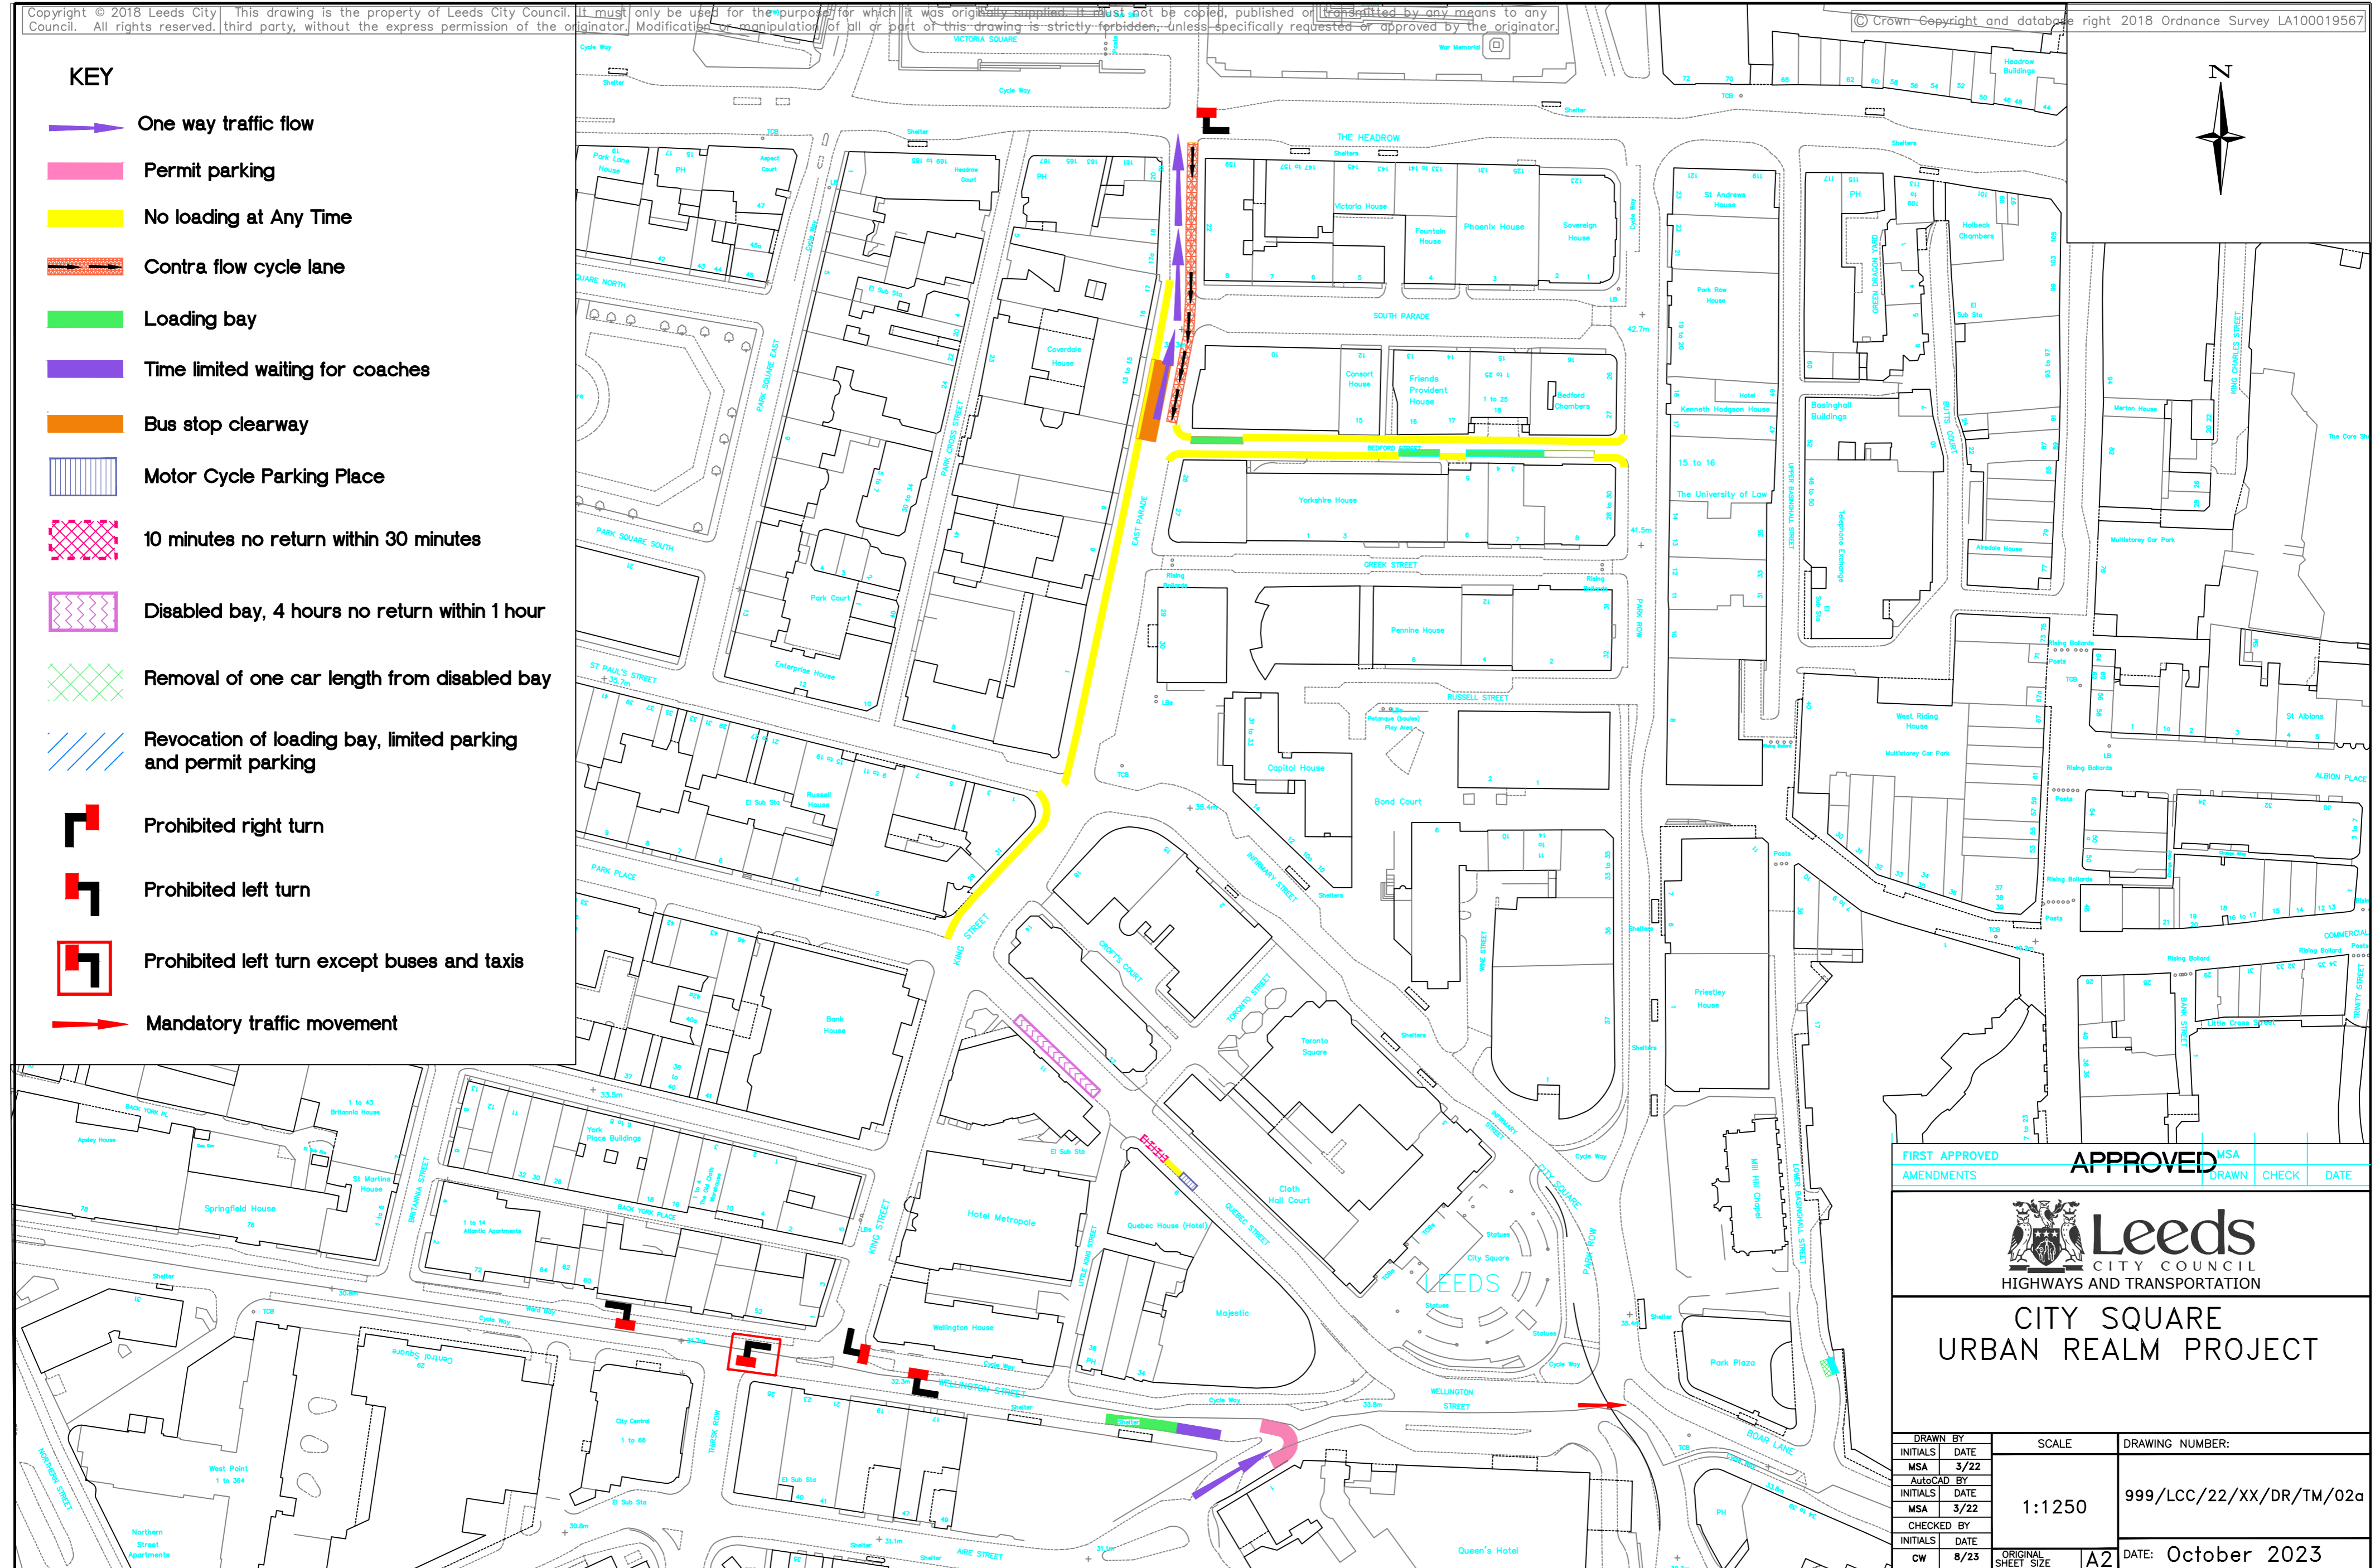

FIRST APPROVED AMENDMENTS		APPROVED	MSA	DRAWN	CHECK	DATE
 Leeds CITY COUNCIL HIGHWAYS AND TRANSPORTATION						
<h2 style="margin: 0;">CITY SQUARE URBAN REALM PROJECT</h2>						
DRAWN BY	SCALE	DRAWING NUMBER:				
INITIALS DATE	1:1250	999/LCC/22/XX/DR/TM/02a				
MSA 3/22						
AutoCAD BY						
INITIALS DATE						
MSA 3/22						
CHECKED BY						
INITIALS DATE						
CW 8/23	ORIGINAL SHEET SIZE	A2			DATE: October 2023	