
 

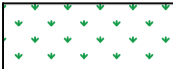
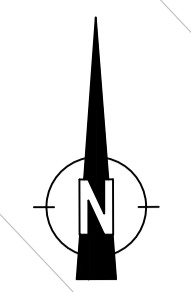
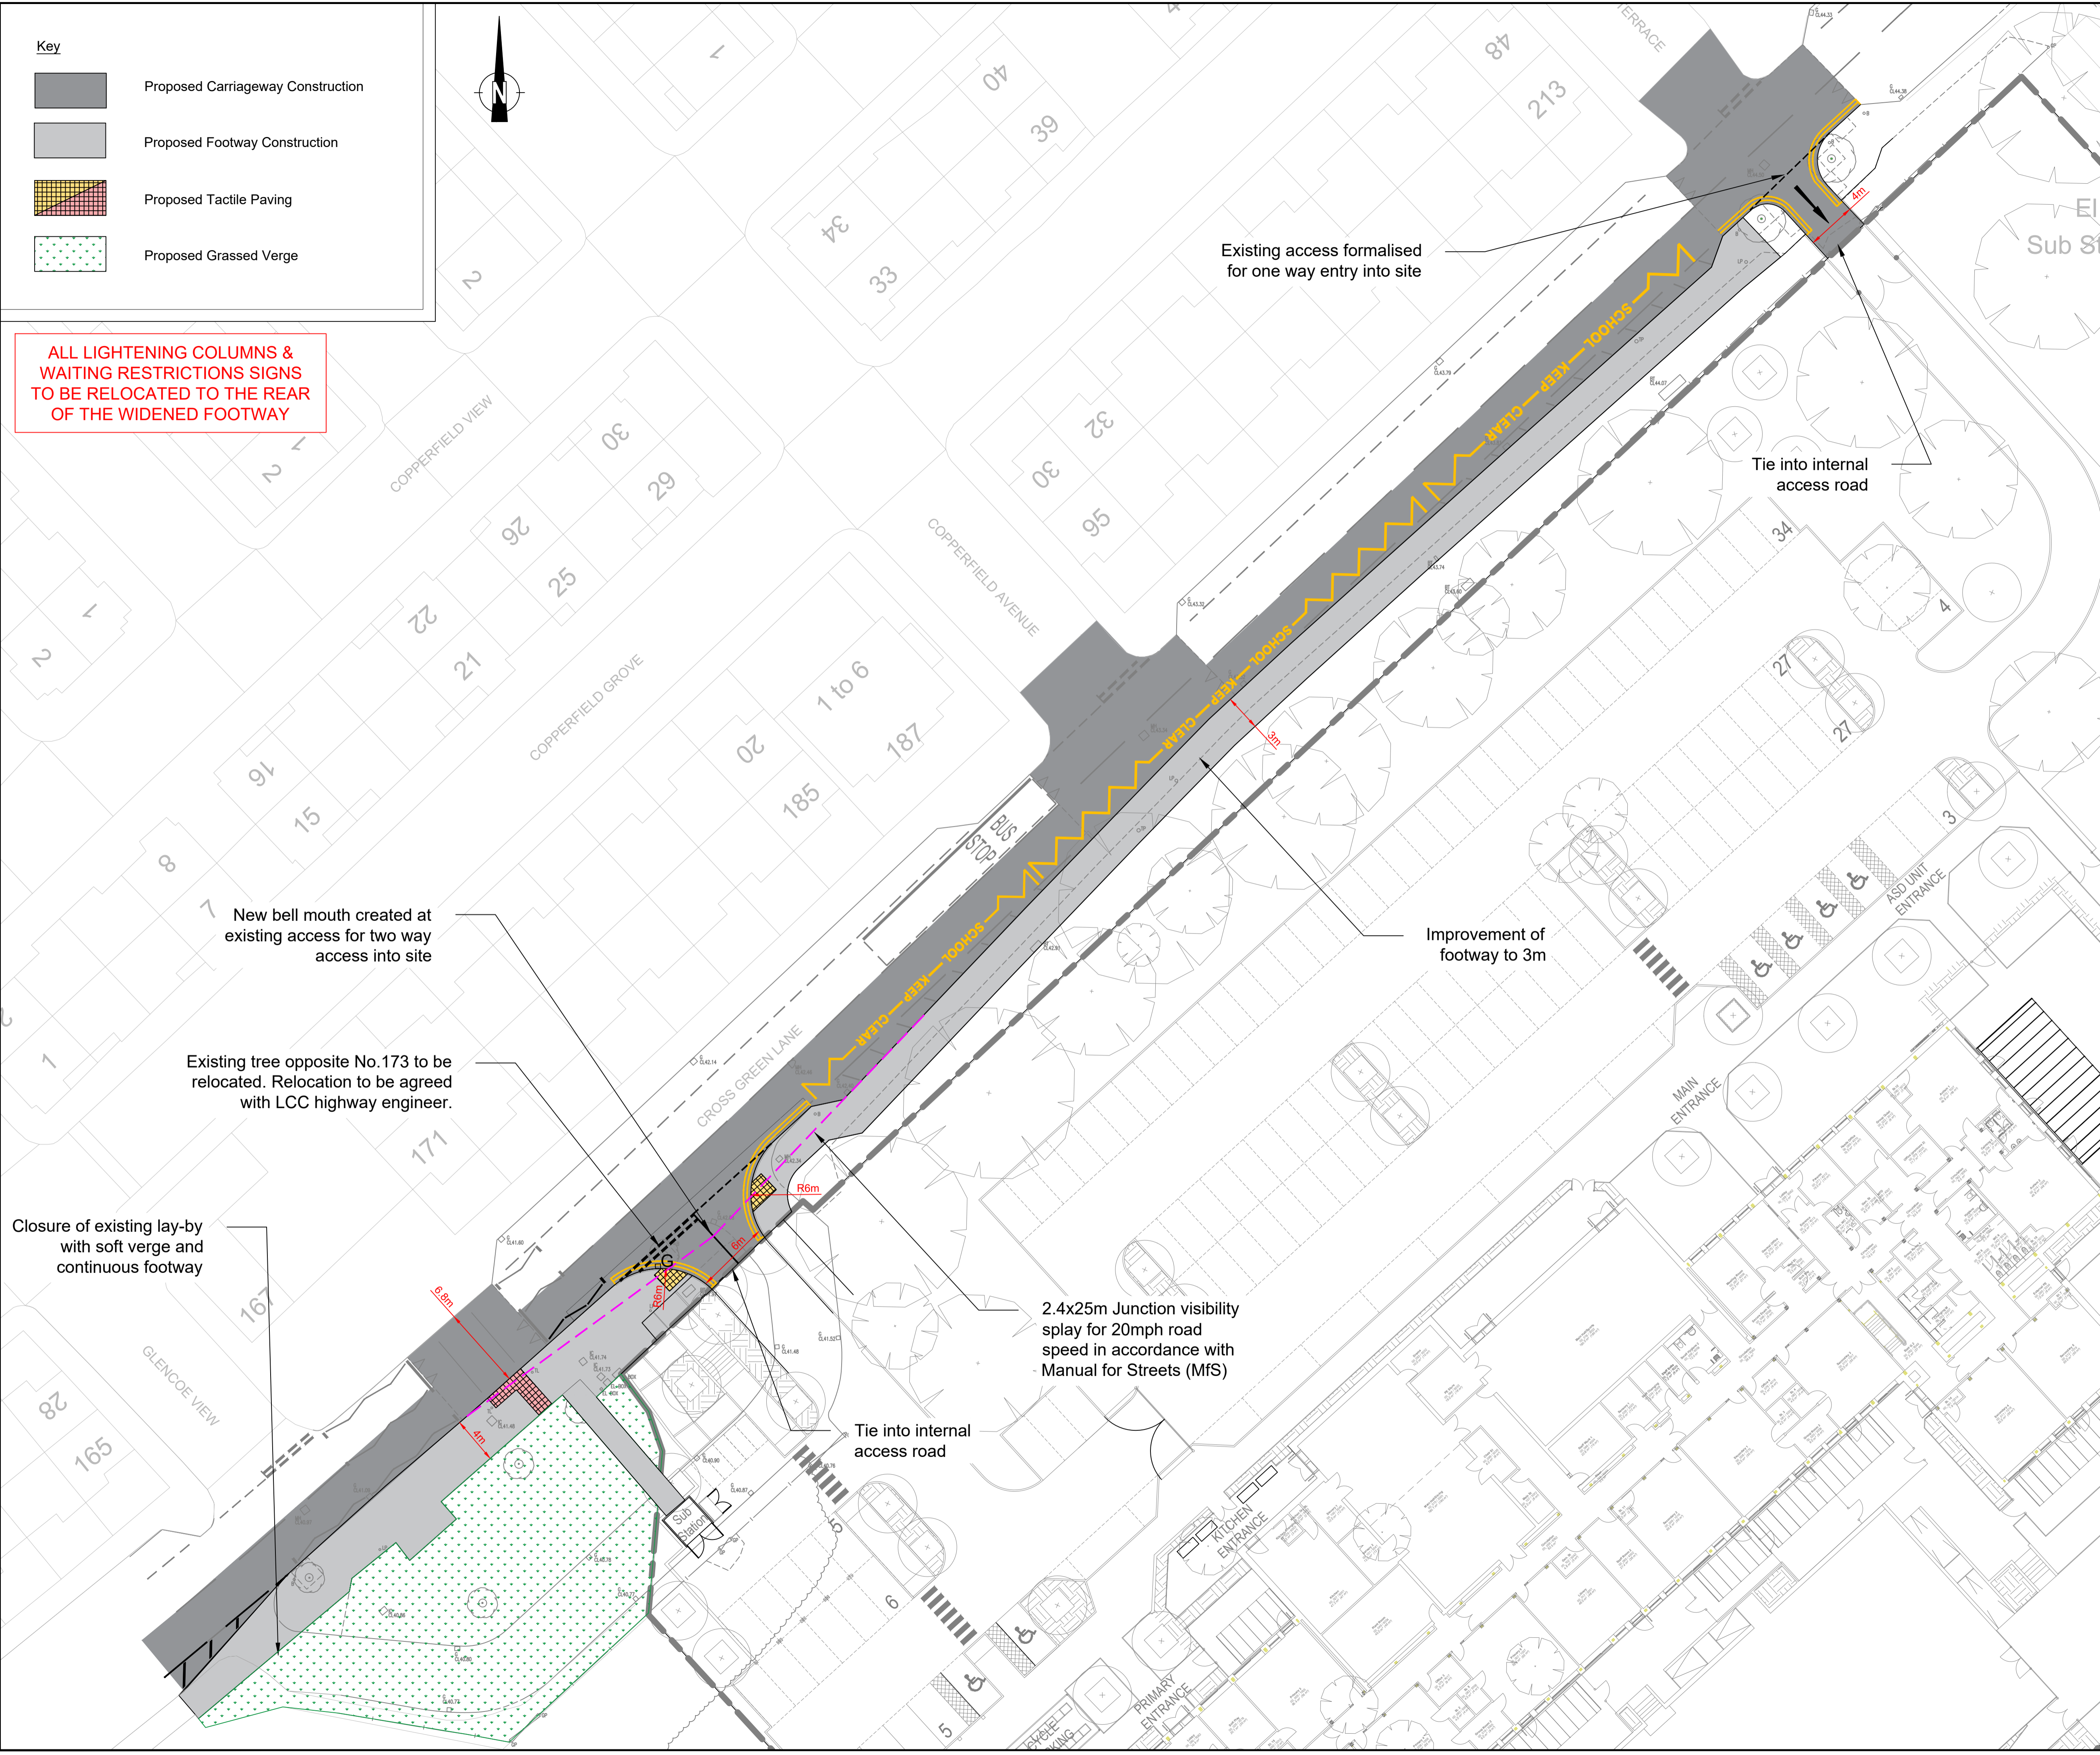



- Key**
-  Proposed Carriageway Construction
 -  Proposed Footway Construction
 -  Proposed Tactile Paving
 -  Proposed Grassed Verge



ALL LIGHTENING COLUMNS & WAITING RESTRICTIONS SIGNS TO BE RELOCATED TO THE REAR OF THE WIDENED FOOTWAY



- NOTES:**
1. THIS DRAWING IS TO BE READ IN CONJUNCTION WITH ALL OTHER RELEVANT DRAWINGS AND DOCUMENTS ASSOCIATED WITH VECTOS SERIES VN232540.
 2. THE HIGHWAY AUTHORITY IS LEEDS CITY COUNCIL.
 3. ALL STATUTORY CONSENTS, OPENING NOTICES ETC. AS REQUIRED UNDER HIGHWAYS ACTS AND WATER INDUSTRIES ACTS, ARE TO BE OBTAINED BY THE CONTRACTOR PRIOR TO COMMENCEMENT OF THE WORKS (UNLESS OTHERWISE STATED). ALL WORKS ARE TO BE INSPECTED BY LOCAL AUTHORITY OR STATUTORY AUTHORITY AS APPLICABLE.
 4. ALL WORKS ARE TO BE CARRIED OUT IN ACCORDANCE WITH THE APPROVED CONTRACT DRAWINGS, THE MANUAL OF CONTRACT DOCUMENTS FOR HIGHWAY WORKS (MCHW) VOLUME 1, AND TO THE LCC STANDARD DETAILS DRAWING.

 Junction Visibility Splay - 2.4m x 25m for a 20mph road speed in accordance with Manual for Streets.

SAFETY, HEALTH AND ENVIRONMENTAL INFORMATION

PLEASE REFER TO THE HEALTH AND SAFETY FILE FOR A FULL LIST OF THE HAZARDS ASSOCIATED WITH THIS WORK - THE FOLLOWING ARE THE MOST SIGNIFICANT ITEMS TO BE AWARE OF

CONSTRUCTION

1. OPERATIVES TO TAKE PRECAUTIONS WHEN WORKING ADJACENT TO OR WITHIN DEEP EXCAVATIONS. METHOD STATEMENT TO BE PRODUCED BY CONTRACTOR PRIOR TO WORKS COMMENCING
2. ATTENTION IS DRAWN TO THE EXISTENCE OF BOTH EXISTING UNDERGROUND AND OVERHEAD UTILITIES

ENVIRONMENTAL

1. CONSIDERATION GIVEN TO NOISE LEVELS GIVEN PROXIMITY TO EXISTING PROPERTIES.
2. CONSIDERATION GIVEN TO GROUND CONDITIONS CONTRACTOR TO REVIEW GEOTECHNICAL REPORT PRIOR TO UNDERSTANDING EXISTING WORKS

WORK CAN ONLY BE CARRIED OUT BY SUITABLY TRAINED AND BRIEFED PERSONNEL

P05	UPDATED SCHOOL KEEP CLEAR MARKINGS	DJR	LB	LB	12.03.24
P04	UPDATED DESIGN BASED ON COUNCIL COMMENTS	NL	DJR	LB	31.01.24
P03	UPDATED DESIGN BASED ON COUNCIL COMMENTS	DJR	LB	LB	30.10.23
P02	UPDATED DESIGN	DJR	LB	LB	03.10.23
P01	ISSUE FOR TENDER	DJR	LB	LB	22.02.22
Rev	Details	Drawn	Checked	Auth	Date

Drawing Status	Suitability
APPROVAL ISSUE	S4

PART OF

vectos. | SLR

4th Floor Oxford Place
61 Oxford Street
Manchester
M1 6EQ

t: 0161 228 1008
e: manchester@vectos.co.uk

CfA

Centre for Assessment

ISO 9001

1778345

Client **Portakabin Ltd**

Project Title **Cross Green Lane, Leeds**

Drawing Title
**Detailed Design
General Arrangement**

Scale	Designed	Drawn	Checked	Authorised	
1:250	DJR	DJR	LB	LB	
Original Size	Date	Date	Date	Date	
A1	01.02.23	01.02.23	01.02.23	01.02.23	
Drawing Number	Originator	Volume	Location	Type	Role
VN232540-VEC-HGA-			XX	-DR-	C - 100
Project Ref. No.					Revision
VN232540					P05