

Bryan G Hall Ltd. Registered in England & Wales Co No. 4104802

This drawing is copyright and shall not be reproduced nor used for any other purpose without the written permission of the Bryan G Hall Ltd. This drawing must be read in conjunction with all other related drawings and documentation.

It is the contractor's responsibility to ensure full compliance with the Building Regulations. Do not scale from this drawing, use figured dimensions only. It is the contractor's responsibility to check and verify all dimensions on site. Any discrepancies to be reported immediately. **ANY IF IN DOUBT ASK.**

Materials not in conformity with relevant British or European Standards/Codes of practice or materials known to be deleterious to health & safety must not be used or specified on this project.



Bryan G Hall Limited has not checked or verified, and shall therefore not be liable for any inaccuracies which may be attributable to any base plan(s) reports, data or information provided by the client, or purchased by the consultant on the client's behalf, that may have been utilised within this drawing.

Bryan G Hall Limited shall not be liable for the use of this or any associated document, for any purpose, by any person other than that for which they were provided.

It remains the client's and/or its appointed contractor's responsibility to check for any discrepancies. Any anomalies discovered must be reported immediately to Bryan G Hall Limited for verification.

The locations of utilities apparatus, if shown, have been reproduced from plans supplied to Bryan G Hall Limited. Although care has been taken when duplicating this information, these locations are approximate only. No guarantee can be given by Bryan G Hall Limited for their accuracy. It is the client's or its appointed agent/contractor's responsibility to verify the exact locations on site by appropriate means prior to mechanical excavation.

- Notes:**
- Drawing is based on Topographical survey created by MET Surveys LTD drawing number P21-01333-MET-EXT-XX-TOP-M3-G-002 REV 02 Revision date 20.12.22.
 - Drawing is based on latest site layout provided by FPCR drawing number PSFC-FPCR-11092-L-P15, received 03.02.23.
 - The drawing does not detail statutory undertakers information. This information should be obtained by the Contractor prior to the commencement of works.
 - For road hump details, please refer to latest revision of Leeds City Council's Standard Details Dwg. No. SD11/92

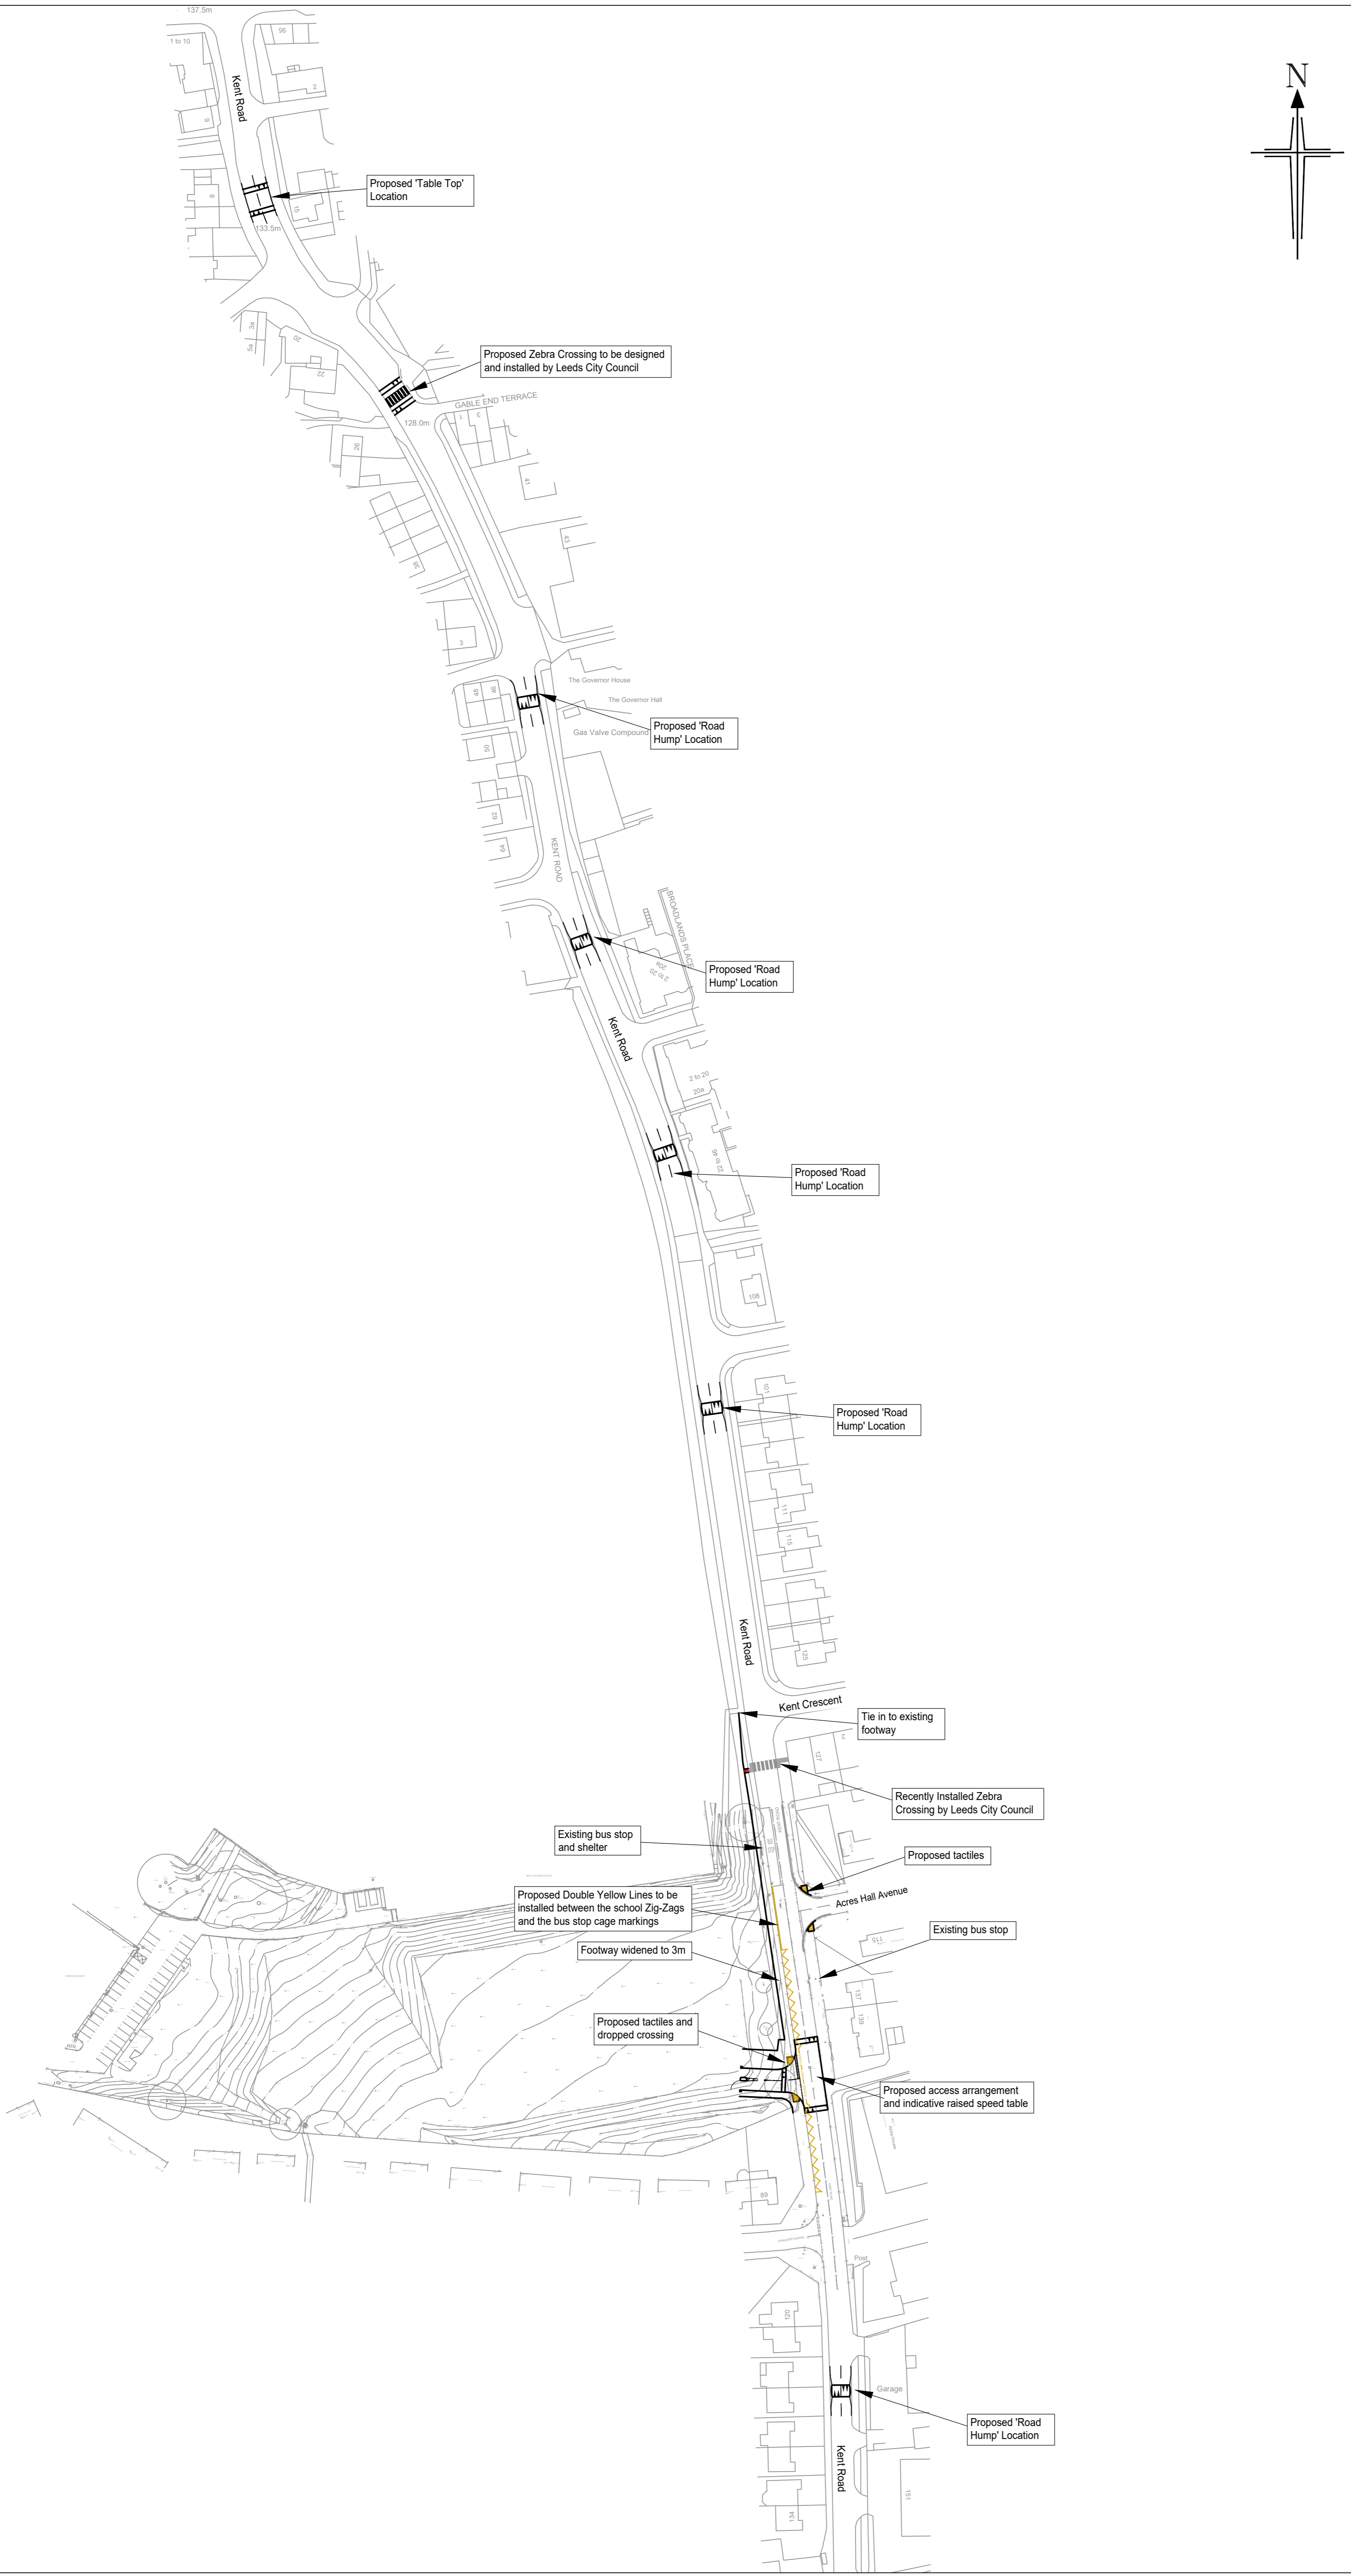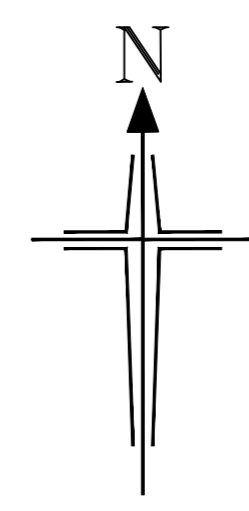

D	28.08.24	Double Yellow Line added between Zig-Zags and Bus Stop on Kent Road following LCC's Highway Board. 21.06.24	MIT	CT	BR
C	11.07.24	Table Top arrangement updated outside 8/10 Kent Road following comments from Leeds C.C. 05.07.24	MIT	CT	BR
B	20.06.24	Table Top arrangements replaced with road humps following request from Leeds City Council 17.06.24	MIT	CT	BR
A	12.06.24	Speed cushions replaced with road humps following request from Leeds City Council 12.06.24	MIT	CT	BR
Rev:	Date:	Amendment:	DRN	CHK	APR

BRYAN G HALL
 CONSULTING CIVIL & TRANSPORTATION PLANNING ENGINEERS
 LEEDS T 0113 246 1555 LONDON T 0203 532336
 Suite E15 | Josephs Well Hanover Walk | LEEDS | LS3 1AB | www.bryanghall.co.uk
 E transportleeds@bryanghall.co.uk

Client: LUMINATE EDUCATION GROUP

Status:
 Scale: 1:1000
 Size: A1 - 594 x 841 Drawn: JI Chkd: MIT Appvd: BR

Project: PUDSEY COLLEGE

Title: PROPOSED OFFSITE HIGHWAY IMPROVEMENT WORKS

Drawing No: 24/221/DE/001 Revision: D
 Job No: 24-221 Date: 07.06.24